

HOUSING STUDIO
 333 West Trade Street, Suite 300
 Charlotte, NC 28202
 T: 704.333.7862 F: 704.343.9380


THE LOFTS AT WESTON
 LAKESIDE
 CARY, NC




NORTHWOOD RAVIN



Project No: 2925
 Issue Date: 09-30-2011
 Issued For: SITE PLAN REVIEW

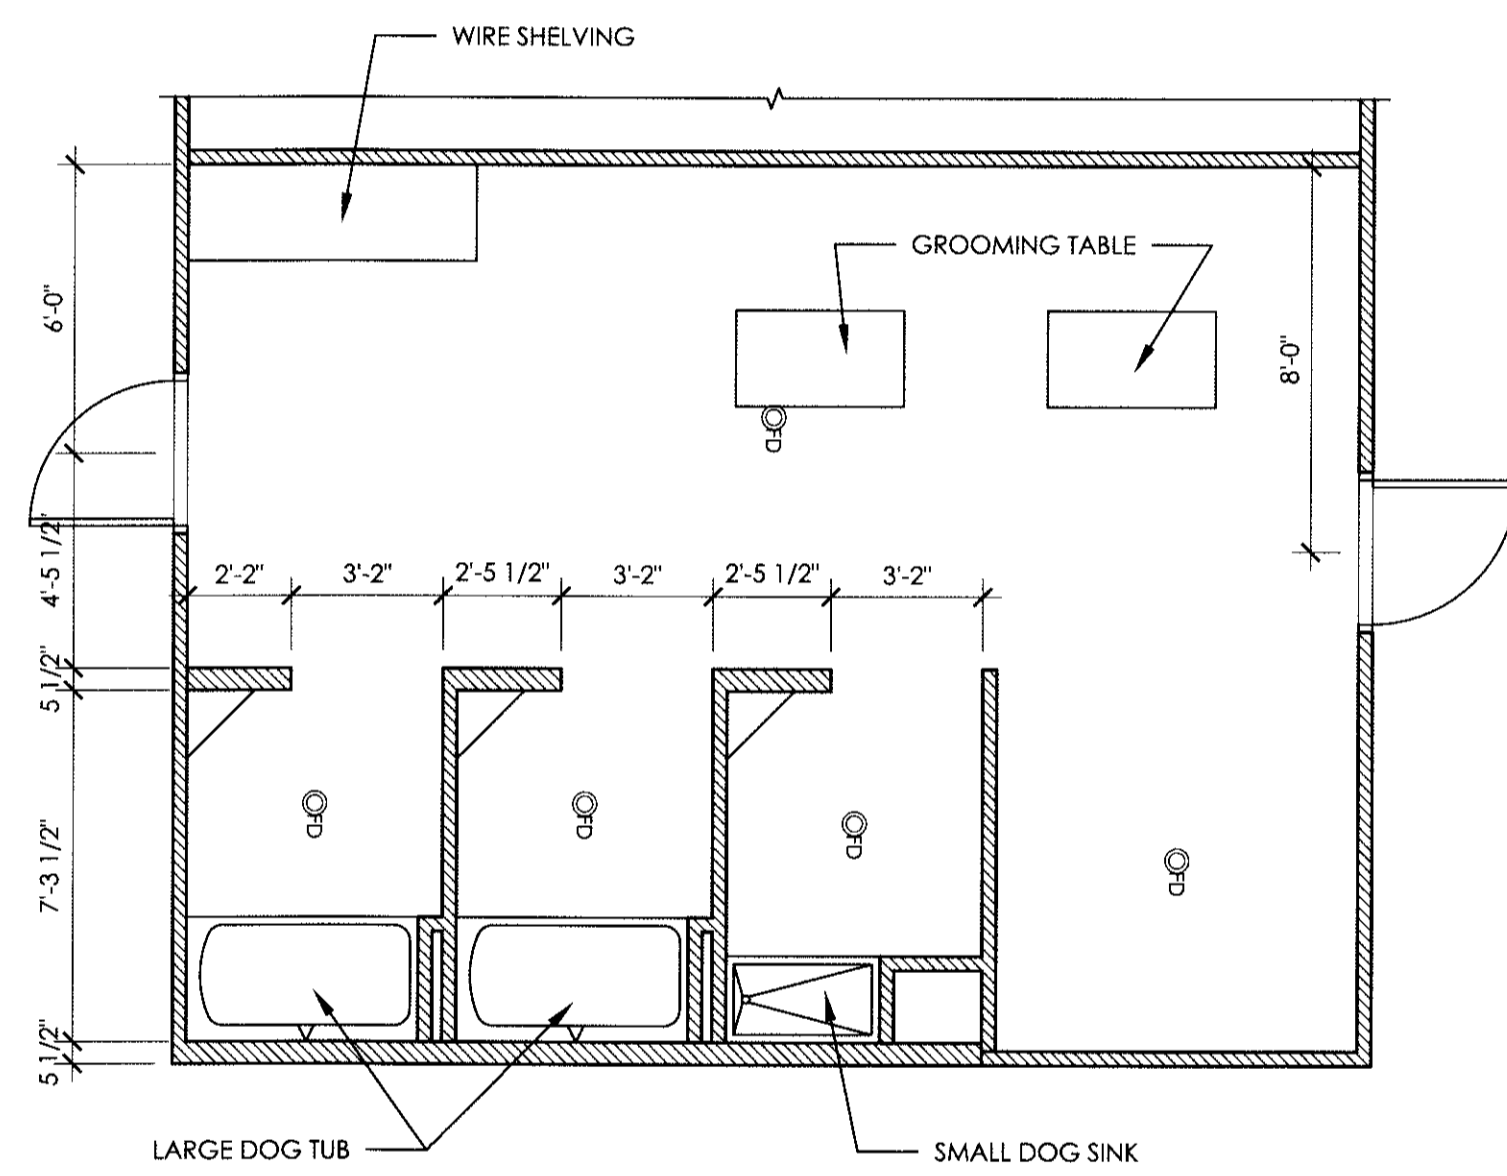

2 ENLARGED PET SPA PLAN
 1/4" = 1'-0"

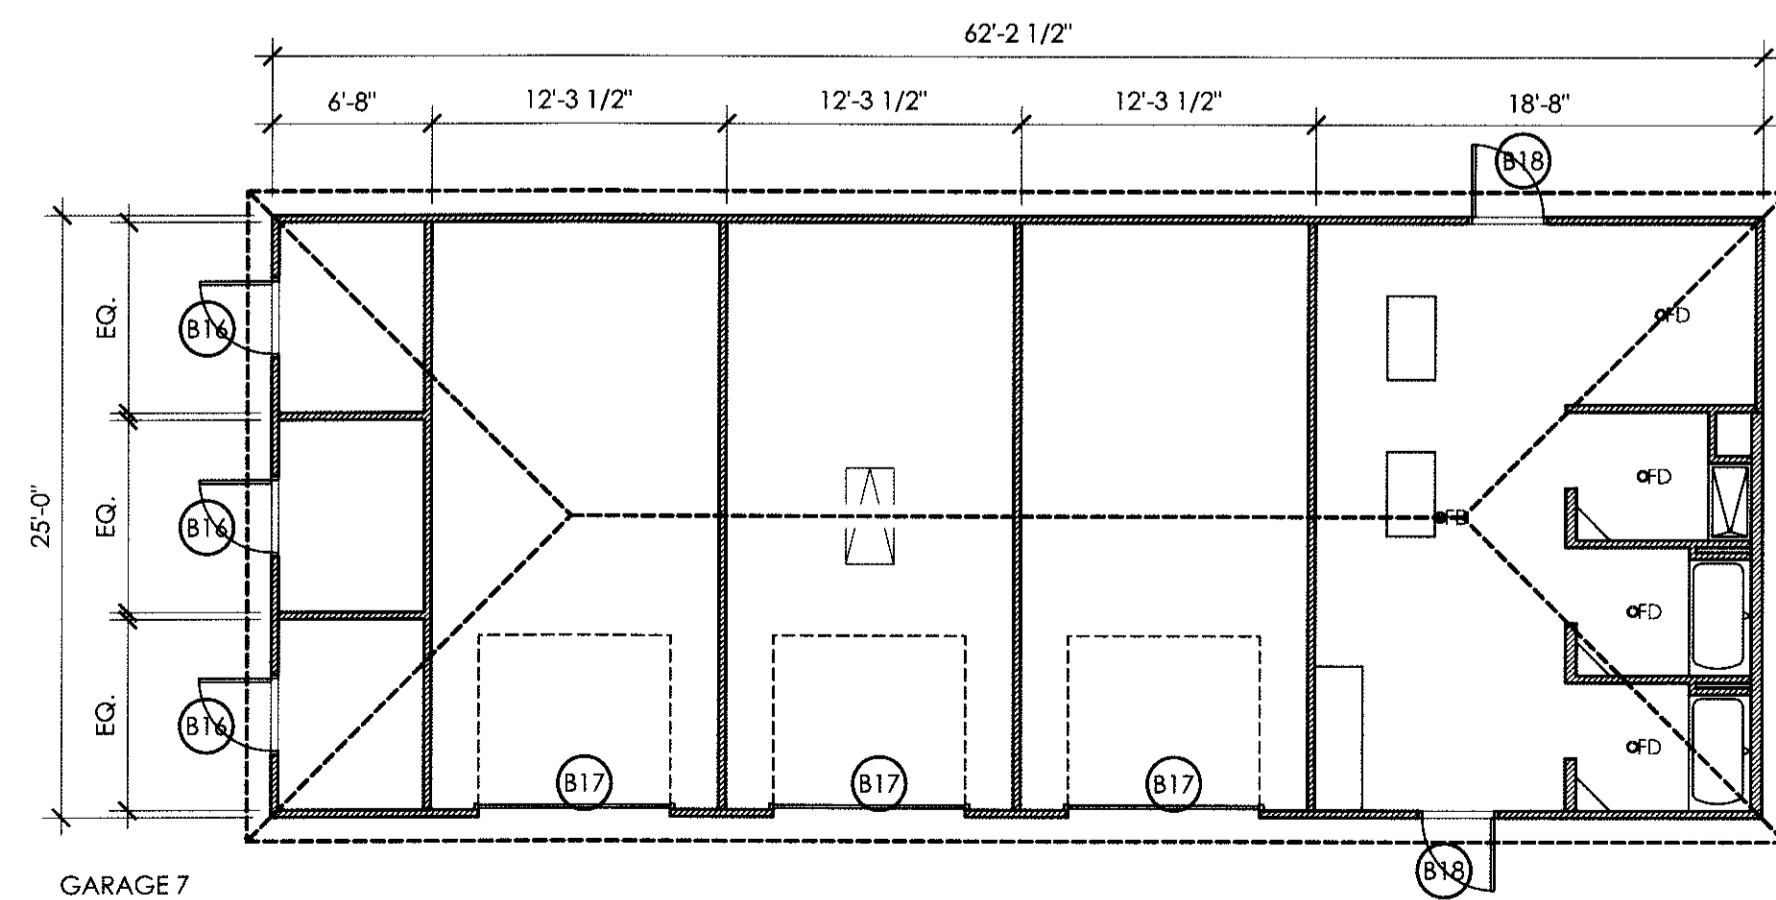

1 GARAGE BUILDING - PET SPA
 1/8" = 1'-0"
 A11.2 PWD - SITE BUILDINGS.DWG

11-SP-037
 HIE #: 12-0045
 Approved by the Town of Cary
 Development Review Committee
 Planner: *KAM* Date: 11/10/2011

MISC. SITE BUILDINGS

A11.2