



© JERRY TURNER & ASSOCIATES, INC. THIS DOCUMENT IS THE PROPERTY OF JERRY TURNER & ASSOCIATES, INC. ALL RIGHTS ARE RESERVED AND ANY POSSESSION, REPRODUCTION, OR OTHER USE OF THIS DOCUMENT WITHOUT THE PRIOR PERMISSION OF JERRY TURNER & ASSOCIATES IS EXPRESSLY PROHIBITED.

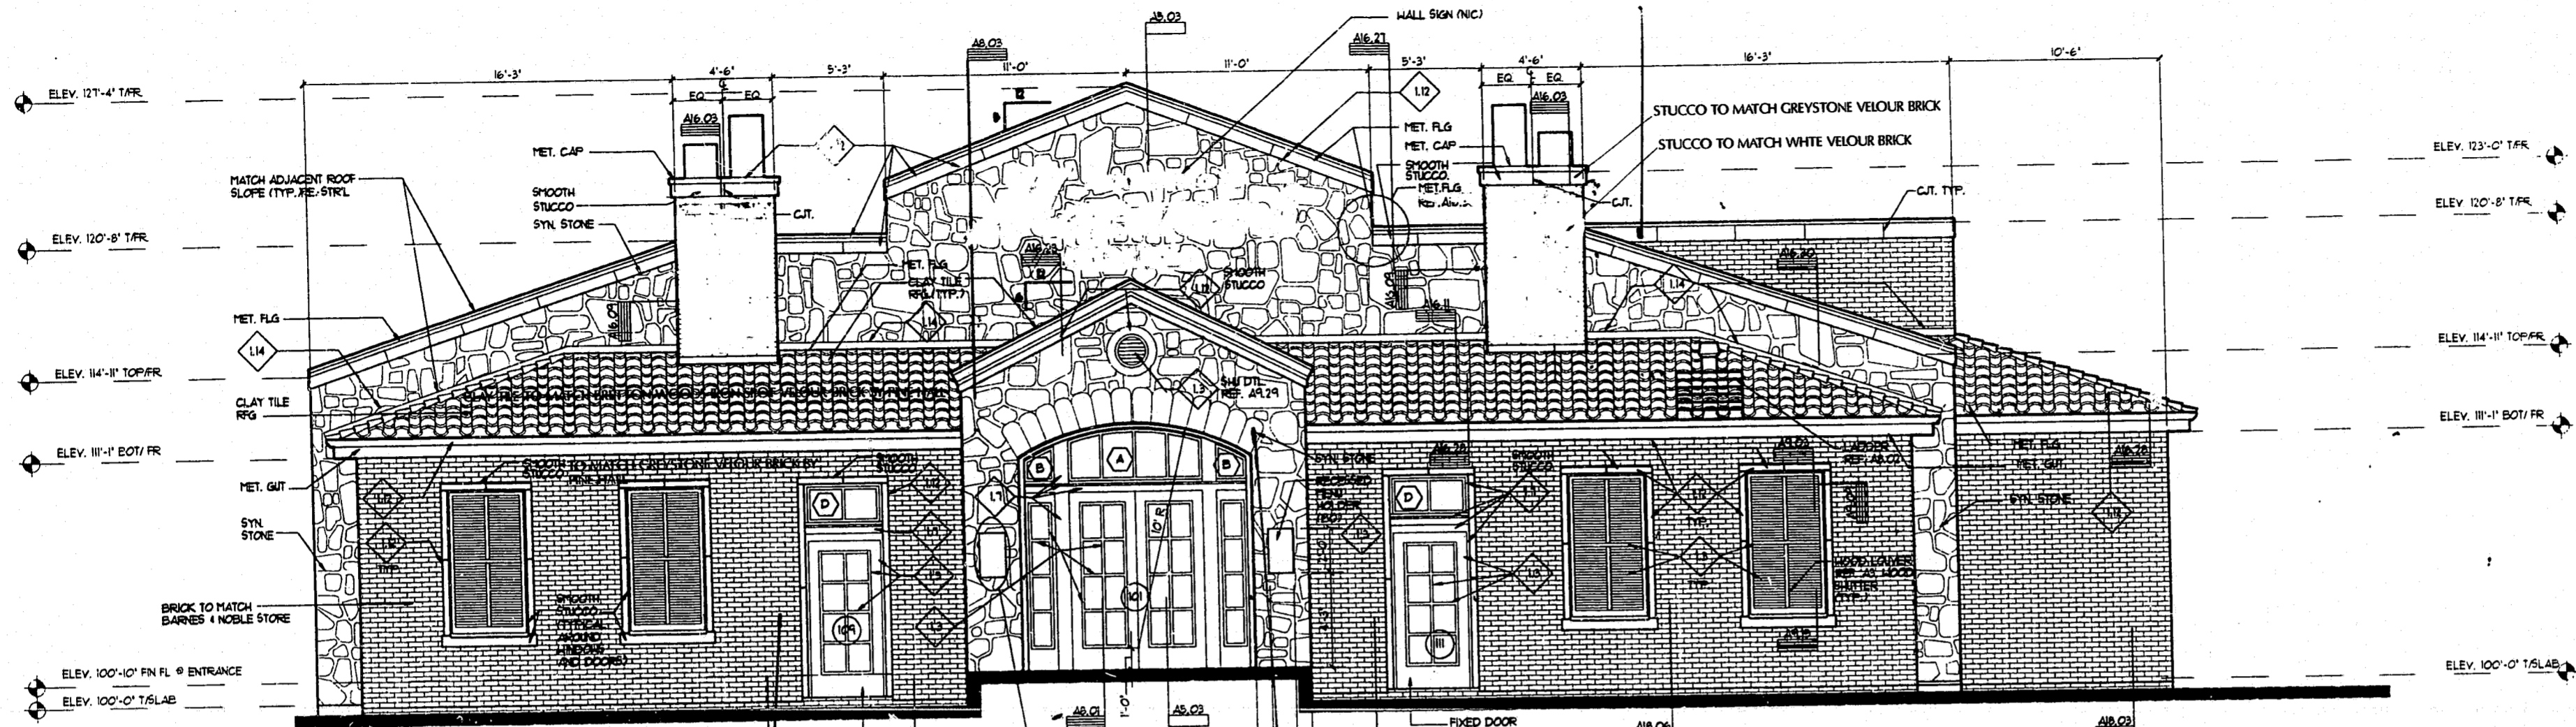

**FRONT ELEVATION**

SCALE: 1/4" = 1'-0"

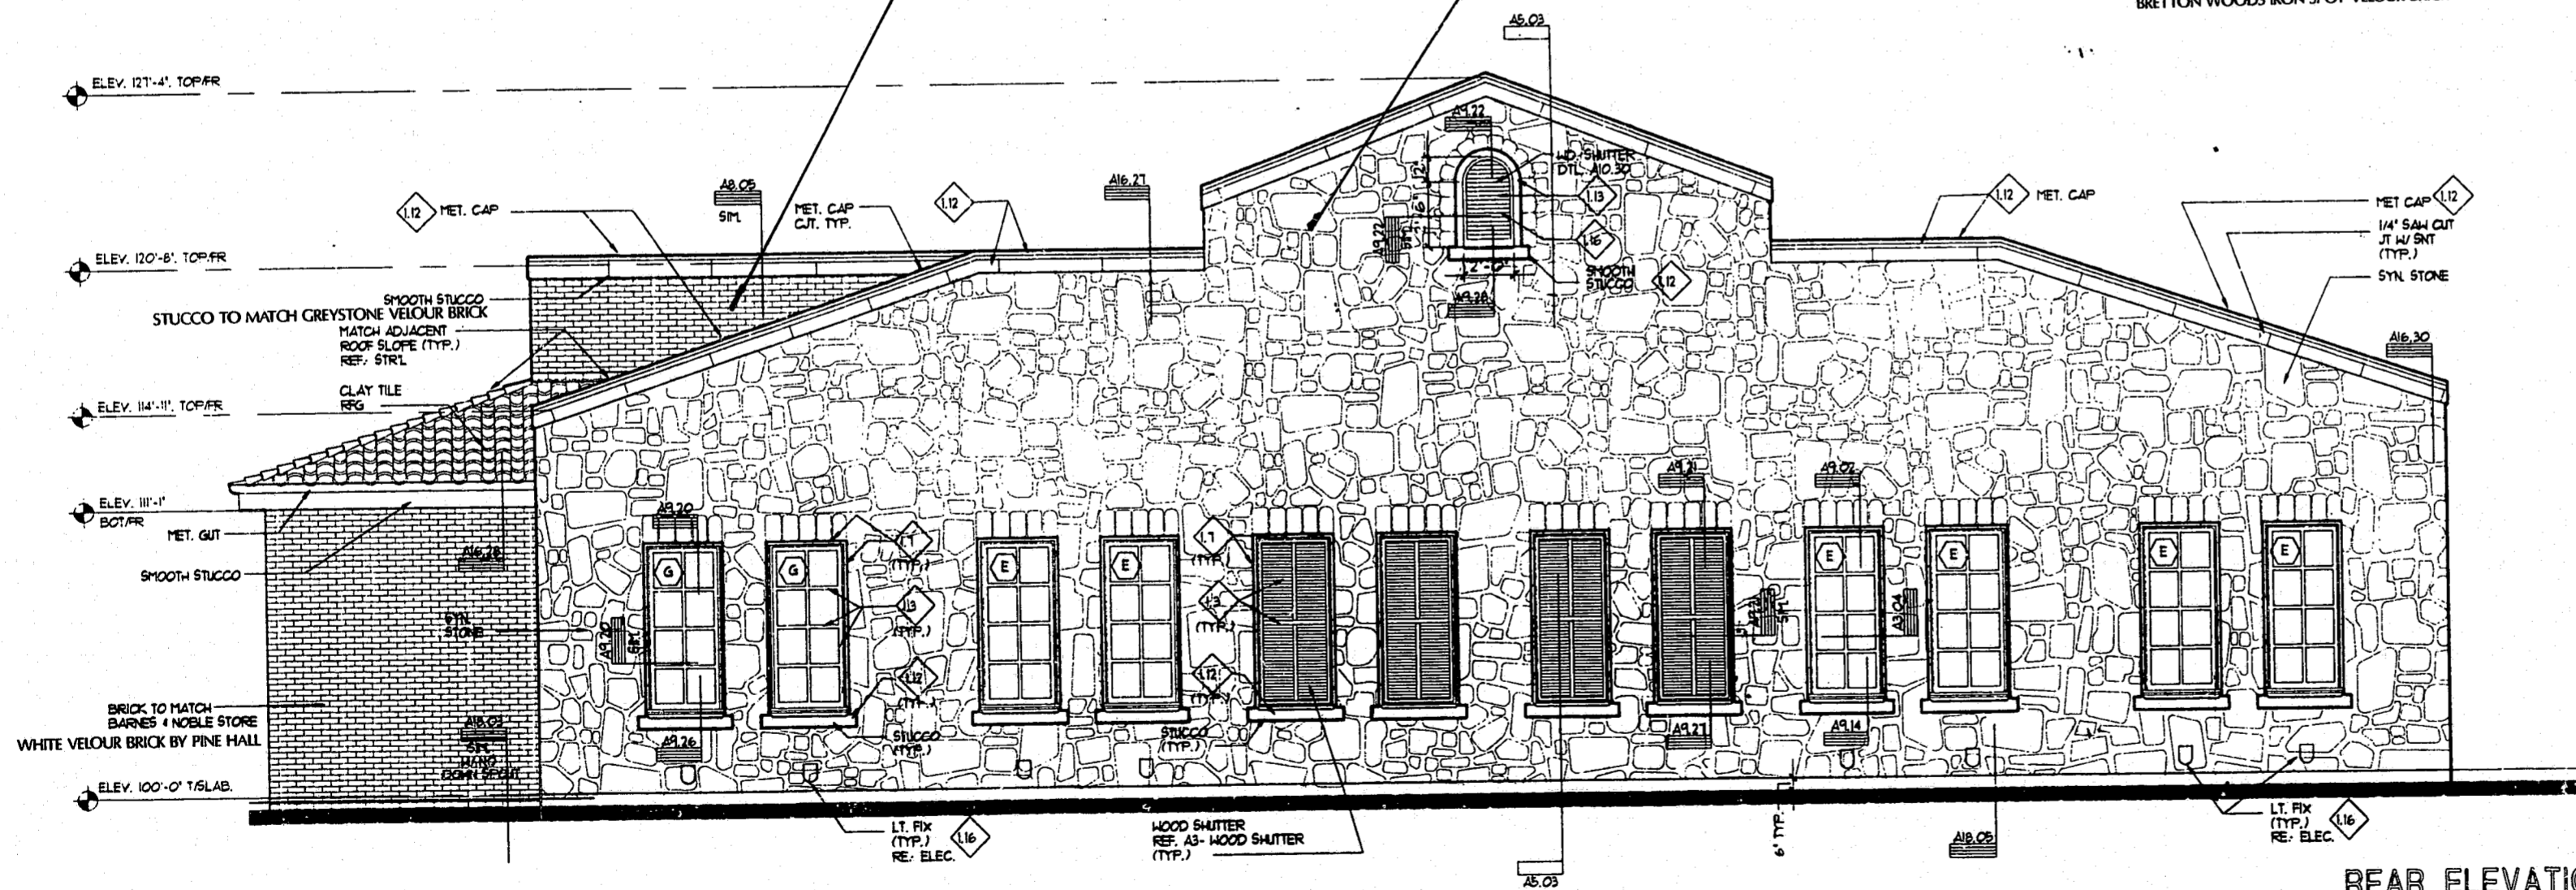

**REAR ELEVATION**

SCALE: 1/4" = 1'-0"

**ELEVATION NOTES**

- FIELD STUCCO TO BE TEXTURED TO MATCH OWNER SAMPLE AND STUCCO TRIM TO BE SMOOTH TEXTURE.
- ANGLED WOOD SHUTTERS ARE SHOWN, REMOVED FOR CLARITY. PROVIDE & INSTALL WOOD SHUTTERS FOR ALL EXTERIOR WINDOWS & OPENINGS.

**DICKSON ♦ EDSON ♦ MCMAHON**  
 ARCHITECTS AND INTERIOR DESIGNERS  
 6500 Greenville Avenue Suite 307 Dallas, Texas 75206 (214) 696-9073



**JERRY TURNER & ASSOCIATES**

LANDSCAPE ARCHITECTURE  
LAND PLANNING  
ENVIRONMENTAL DESIGN

905 JONES FRANKLIN ROAD  
RALEIGH, NORTH CAROLINA 27606  
(919) 851-7150  
62 S.E. 6TH AVENUE  
DELRAY BEACH, FLORIDA 33483  
(407) 276-0453

PROJECT

**MACARONI GRILL**  
CARY COMMONS  
CARY, NORTH CAROLINA

REVISIONS

DRAWN \_\_\_\_\_ CHECKED \_\_\_\_\_

SCALE \_\_\_\_\_ DATE \_\_\_\_\_  
AS SHOWN 5/26/95

TITLE

**ARCHITECTURALS**  
CONSTRUCTION DRAWING

FILE NO. \_\_\_\_\_ JOB NO. \_\_\_\_\_  
170 2093.05  
SEAL \_\_\_\_\_ SHEET NO. \_\_\_\_\_