

PLANT LIST

QUAN	BOTANICAL NAME	COMMON NAME	HT.	SPR.	REMARKS
Trees					
2	Cornus Florida	White Flowering Dogwood	6-8'		multi-trunk
1	Lagerstroemia indica	Crape Myrtle	6-8'		multi-trunk
4	Prunus serrulata "Kwanzan"	Kwanzan Cherry	6-8'		
6	Pyrus calleryana "Bradford"	Bradford Pear	6-8'		
Shrubs					
24	Azalea hybrida "Gumpo"	Gumpo Azalea	12-15"		
9	Azalea obtusum "Delaware Valley"	Delaware Valley Azalea	15-18"		
2	Cleyera japonica	Cleyera	8-10'	5-6'	
13	Ilex cornuta "Burfordii"	Burford Holly	18-24"	18-24"	
8	Ligustrum japonicum	Japanese Privet	18-24"	18-24"	
19	Nyctia cerifera	Wax Myrtle	18-24"	18-24"	
3	Rhododendron hybrida "Chionoides"	Chionoides Rhododendron	18-24"	18-24"	
Groundcover					
260	Hedera helix	English Ivy	4" pots		
680	Vinca minor	Periwinkle	4" pots		

CONSTRUCTION SEQUENCE

1. OBTAIN GRADING PERMIT.
2. INSTALL ALL TEMPORARY EROSION CONTROL MEASURES.
3. OBTAIN CERTIFICATE OF COMPLIANCE.
4. COMPLETE SITEWORK AS INDICATED.
5. SEED & MULCH ALL DISTURBED AREAS.
6. MAINTAIN ALL EROSION CONTROL DEVICES.
7. REMOVE ACCUMULATED SEDIMENT.
8. CALL FOR FINAL INSPECTION.
9. PROJECT DURATION 120 DAYS MAX.
10. DISTURBED AREA = 0.41-ACRE. ONLY AREA OCCUPIED BY ALL DRAIN PACKERS TO BE DISTURBED.

SEEDING SCHEDULE

FERTILIZER 10-10-10 @ 1000 LB/AC.
 LIME @ 4000 LB/AC.
 MULCH (SMALL GRAIN STRAW) @ 1/2-2 TONS/AC.


PERMANENT SEEDING

A. FEB 15 - APRIL 15
 SERICEA LESPEDEZA (HULLED) 60 LB/AC.
 TALL FESCUE 150 LB/AC.
 ANNUAL RYE GRASS 25 LB/AC.


B. APRIL 15 - JUNE 15
 BERMUDA GRASS (HULLED) 40 LB/AC.
 WEEPING LOVE GRASS 20 LB/AC.

C. AUG 15 - FEB 15.
 SERICEA LESPEDEZA (UNHULLED/UNSCRIPED) 60 LB/AC.
 TALL FESCUE 150 LB/AC.
 ANNUAL RYE GRASS 25 LB/AC.


TEMPORARY SEEDING
 BROWN TOP MILLET (SEED DRILL-NO MULCH) 40 LB/AC.
 SEED PERMANENT GRASS-NEXT PLANTING SEASON.

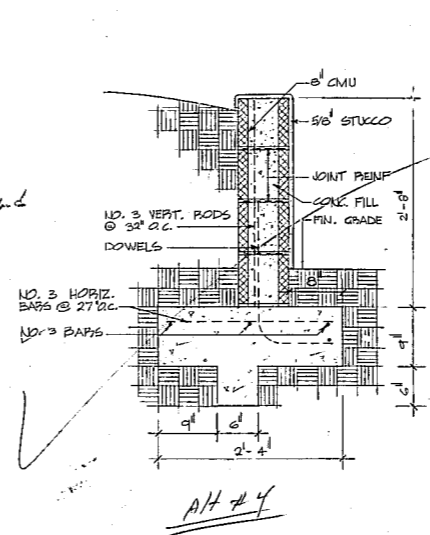


3. DETAIL OF RETAINING WALL
 SCALE 1"=1'-0"

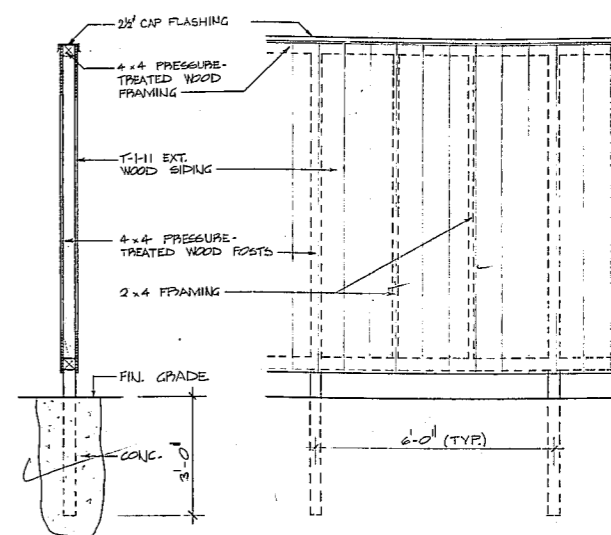

2. DETAIL OF FENCE
 SCALE 1/2"=1'-0"

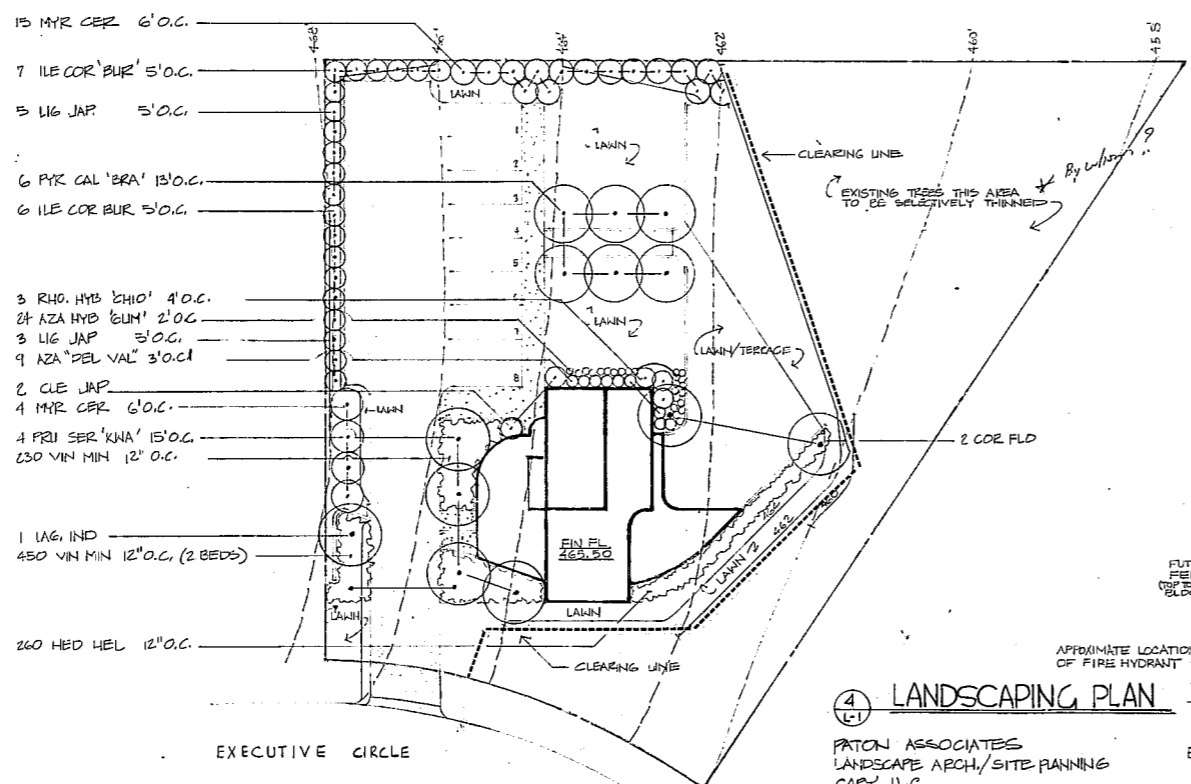

4. LANDSCAPING PLAN
 SCALE 1"=20'-0"

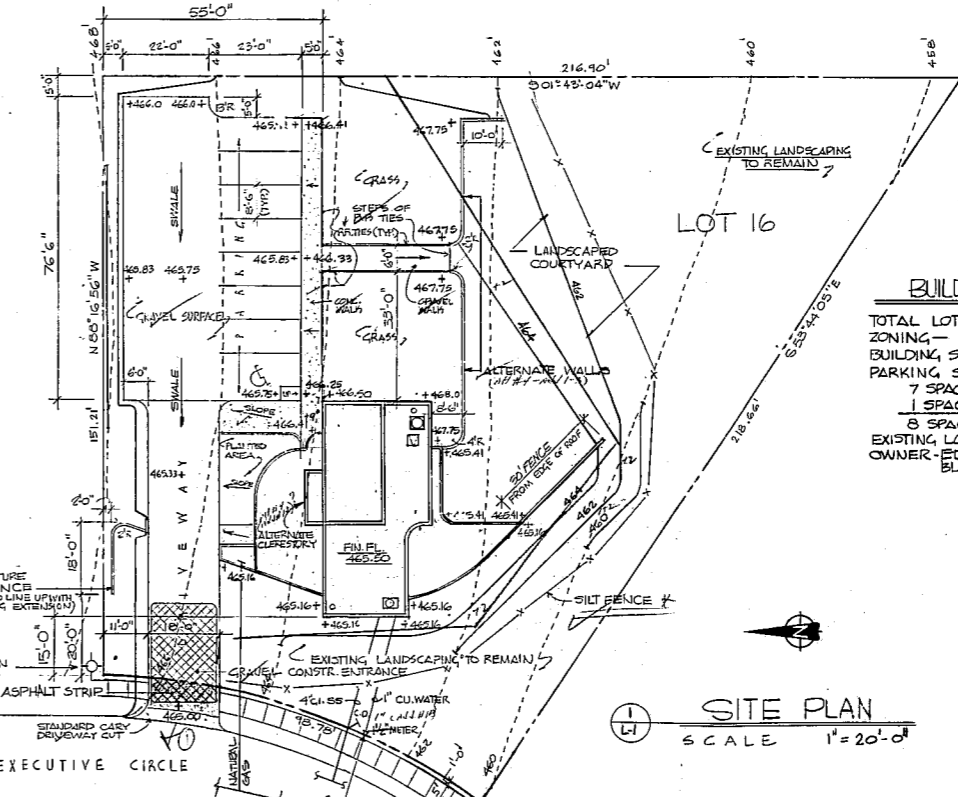

1. SITE PLAN
 SCALE 1"=20'-0"

BUILDING DATA

TOTAL LOT SIZE - 26,071.37 sq ft
 ZONING - PUD
 BUILDING, 50 FT. (CROSS) - 2,200 sq ft
 PARKING SPACES
 7 SPACES @ 8' x 20'
 1 SPACE @ 12' x 20' (HANDICAPPED)
 8 SPACES TOTAL
 EXISTING LANDSCAPING - HEAVILY WOODED
 OWNER - EDWARD M & SANDRA H. BLOCHBERG

PRATON ASSOCIATES
 LANDSCAPE ARCH./SITE PLANNING
 CARY, N.C.



JAMES C. BUE ARCHITECT INC
 MEMBER AMERICAN INSTITUTE OF ARCHITECTS
 SUITE 115 3700 NATIONAL DRIVE RALEIGH NC 27614 6873

SIC-2 12/81 TF/008
 DATE DRAWN BY
 JOB NO. SITE PLAN

MARK EDWARDS STUDIOS
 CARY NC

Handwritten signature