



EXTERIOR FINISH CHART			
MATERIAL	TYPE	MANUFACTURERS	COLOR(S)
SIDING	CEMENTITIOUS	PORTER PAINTS (APTS.)	A STONE LION
		PORTER PAINTS (APTS.)	B IMPRESSIVE IVORY
		PORTER PAINTS (APTS.)	C SIENNA SAND
		PORTER PAINTS (APTS.)	D OAK FLATS
		PORTER PAINTS (CLUBHOUSE & PASSTHROUGHS)	E NATURAL ECHO
TRIM	WOOD		OFF WHITE
ROOFING	DIMENSIONED FIBERGLASS SHINGLES		CHARCOAL
DOORS & SHUTTERS	INSULATED METAL DOOR, PVC SHUTTERS	PORTER PAINTS	DOMINO (SATIN FINISH)
BRICK	BASIC BRICK	CUSTOM BRICK CO.	I MODULAR ROSE
		ANTIQUE BRICK	CUSTOM BRICK CO.
GLITTERS	PRE-FINISHED ALUMINUM		WHITE
CHIMNEY CAP	METAL		CHARCOAL
HANDRAILS	PVC HANDRAIL SYSTEM	PORTER PAINTS	DOMINO (SATIN FINISH)
COLUMNS	WOOD COLUMN W/ PVC CLADDING		WHITE
GARAGE DOORS	WOOD OVERHEAD DOOR		OFF WHITE
WINDOWS	PRE-FINISHED SINGLE HUNG ALUMINUM		WHITE

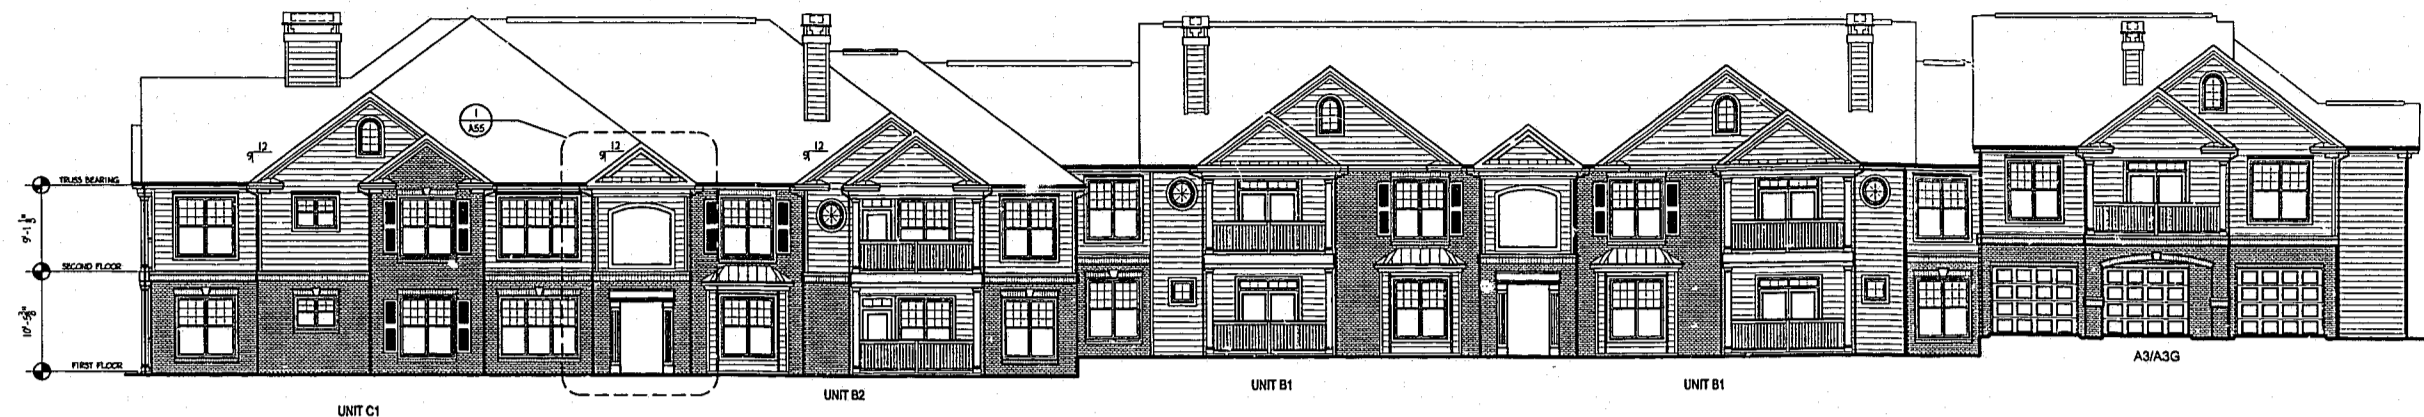


1 WEST ELEVATION - BLDG. 2  
SCALE: 3/32"=1'-0"

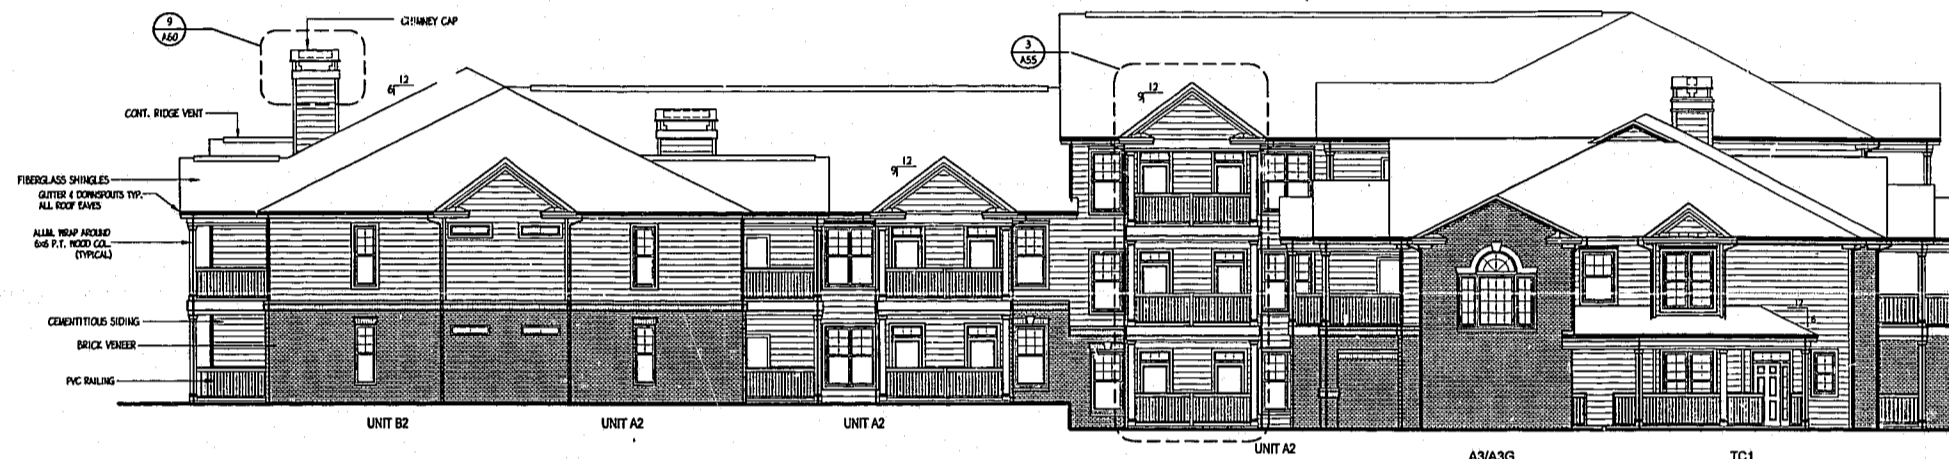


2 SOUTH ELEVATION - BLDG. 2  
SCALE: 3/32"=1'-0"



3 EAST ELEVATION - BLDG. 2  
SCALE: 3/32"=1'-0"

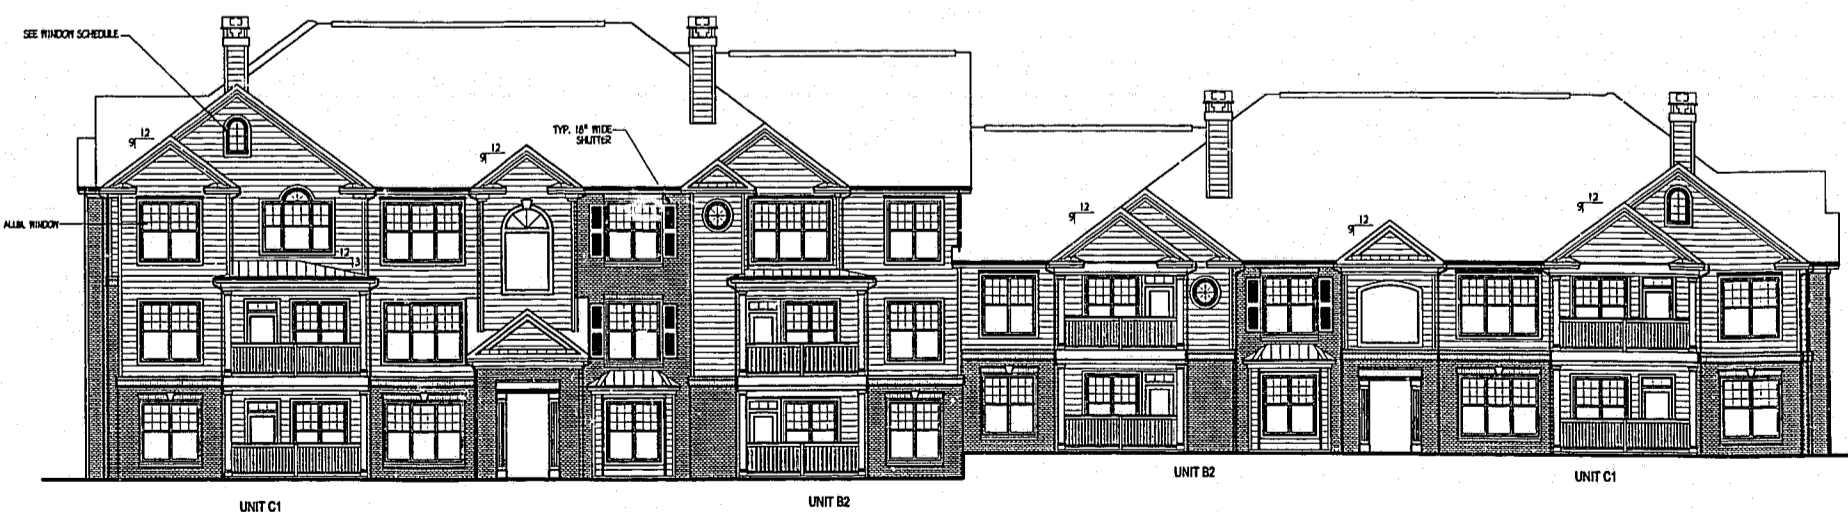


4 NORTH ELEVATION - BLDG. 2  
SCALE: 3/32"=1'-0"

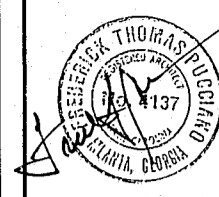

PUCCIANO & ENGLISH, INC.  
ARCHITECTS, AIA

3084 MERCER UNIVERSITY DRIVE SUITE 110  
ATLANTA, GEORGIA 30341 770-457-0623

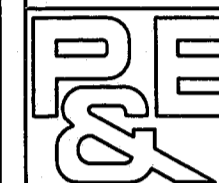


JOB No: 9818  
DRAWN BY:  
CHECK BY:  
JOB PROGRESS:  
ITEM DATE

REVISIONS:  
DATE NO.

3 11-16-00

CARPENTER VILLAGE  
AN APARTMENT DEVELOPMENT  
BY  
THE WATERMARKE COMPANIES  
ATLANTA, GEORGIA

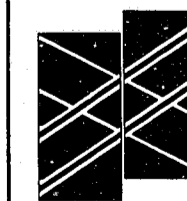

ELEVATIONS  
BUILDING #2  
SHEET NO.

A-40

NOT RELEASED FOR CONSTRUCTION