

PLANTING NOTES:

1. ALL BED EDGES & TREE LOCATIONS SHALL BE STAKED FOR APPROX. OF OWNERS REP. PRIOR TO COMMENCING BED PREP OR TREE PLANTING.
2. ALL BED EDGES SHALL HAVE SMOOTH, EVEN & CONT. CURVES AS SHOWN IN DRAWINGS.
3. GRADE ENTIRE SITE TO FINISH GRADE UNLESS OTHERWISE SPECIFIED.
4. ALL PLANTS TO BE SPECIMAN QUALITY FULL POT & HEAD, SYMT. FOLIAGE & BRANCHING STRUCT. STUBS SHALL BE FULL TO GROUND.
5. ALTERNATE SHIPPING OF PLANT MATERIAL WITH PLANTING LARGE MASSES UNLESS OTHERWISE NEEDED.


PHASE I NOTES:

1. ALL WORK OUTSIDE OF BOLD DASHED LINE IS PART OF FUTURE DEVELOPMENT and NOT PART OF PHASE I WORK.
2. EXISTING WOODED AREAS TO BE DISTURBED BY PHASE I WORK SHALL BE REVEGETATED IN ACCORDANCE WITH THIS LANDSCAPE PLAN.

EXISTING VEGETATION TO REMAIN

NOTE: FENCE & SIDEWALK REMOVED FROM BUFFER. SEE SITE PLAN SHEET 0 FOR DETAILS. 1-4-93

BELL ARTHUR

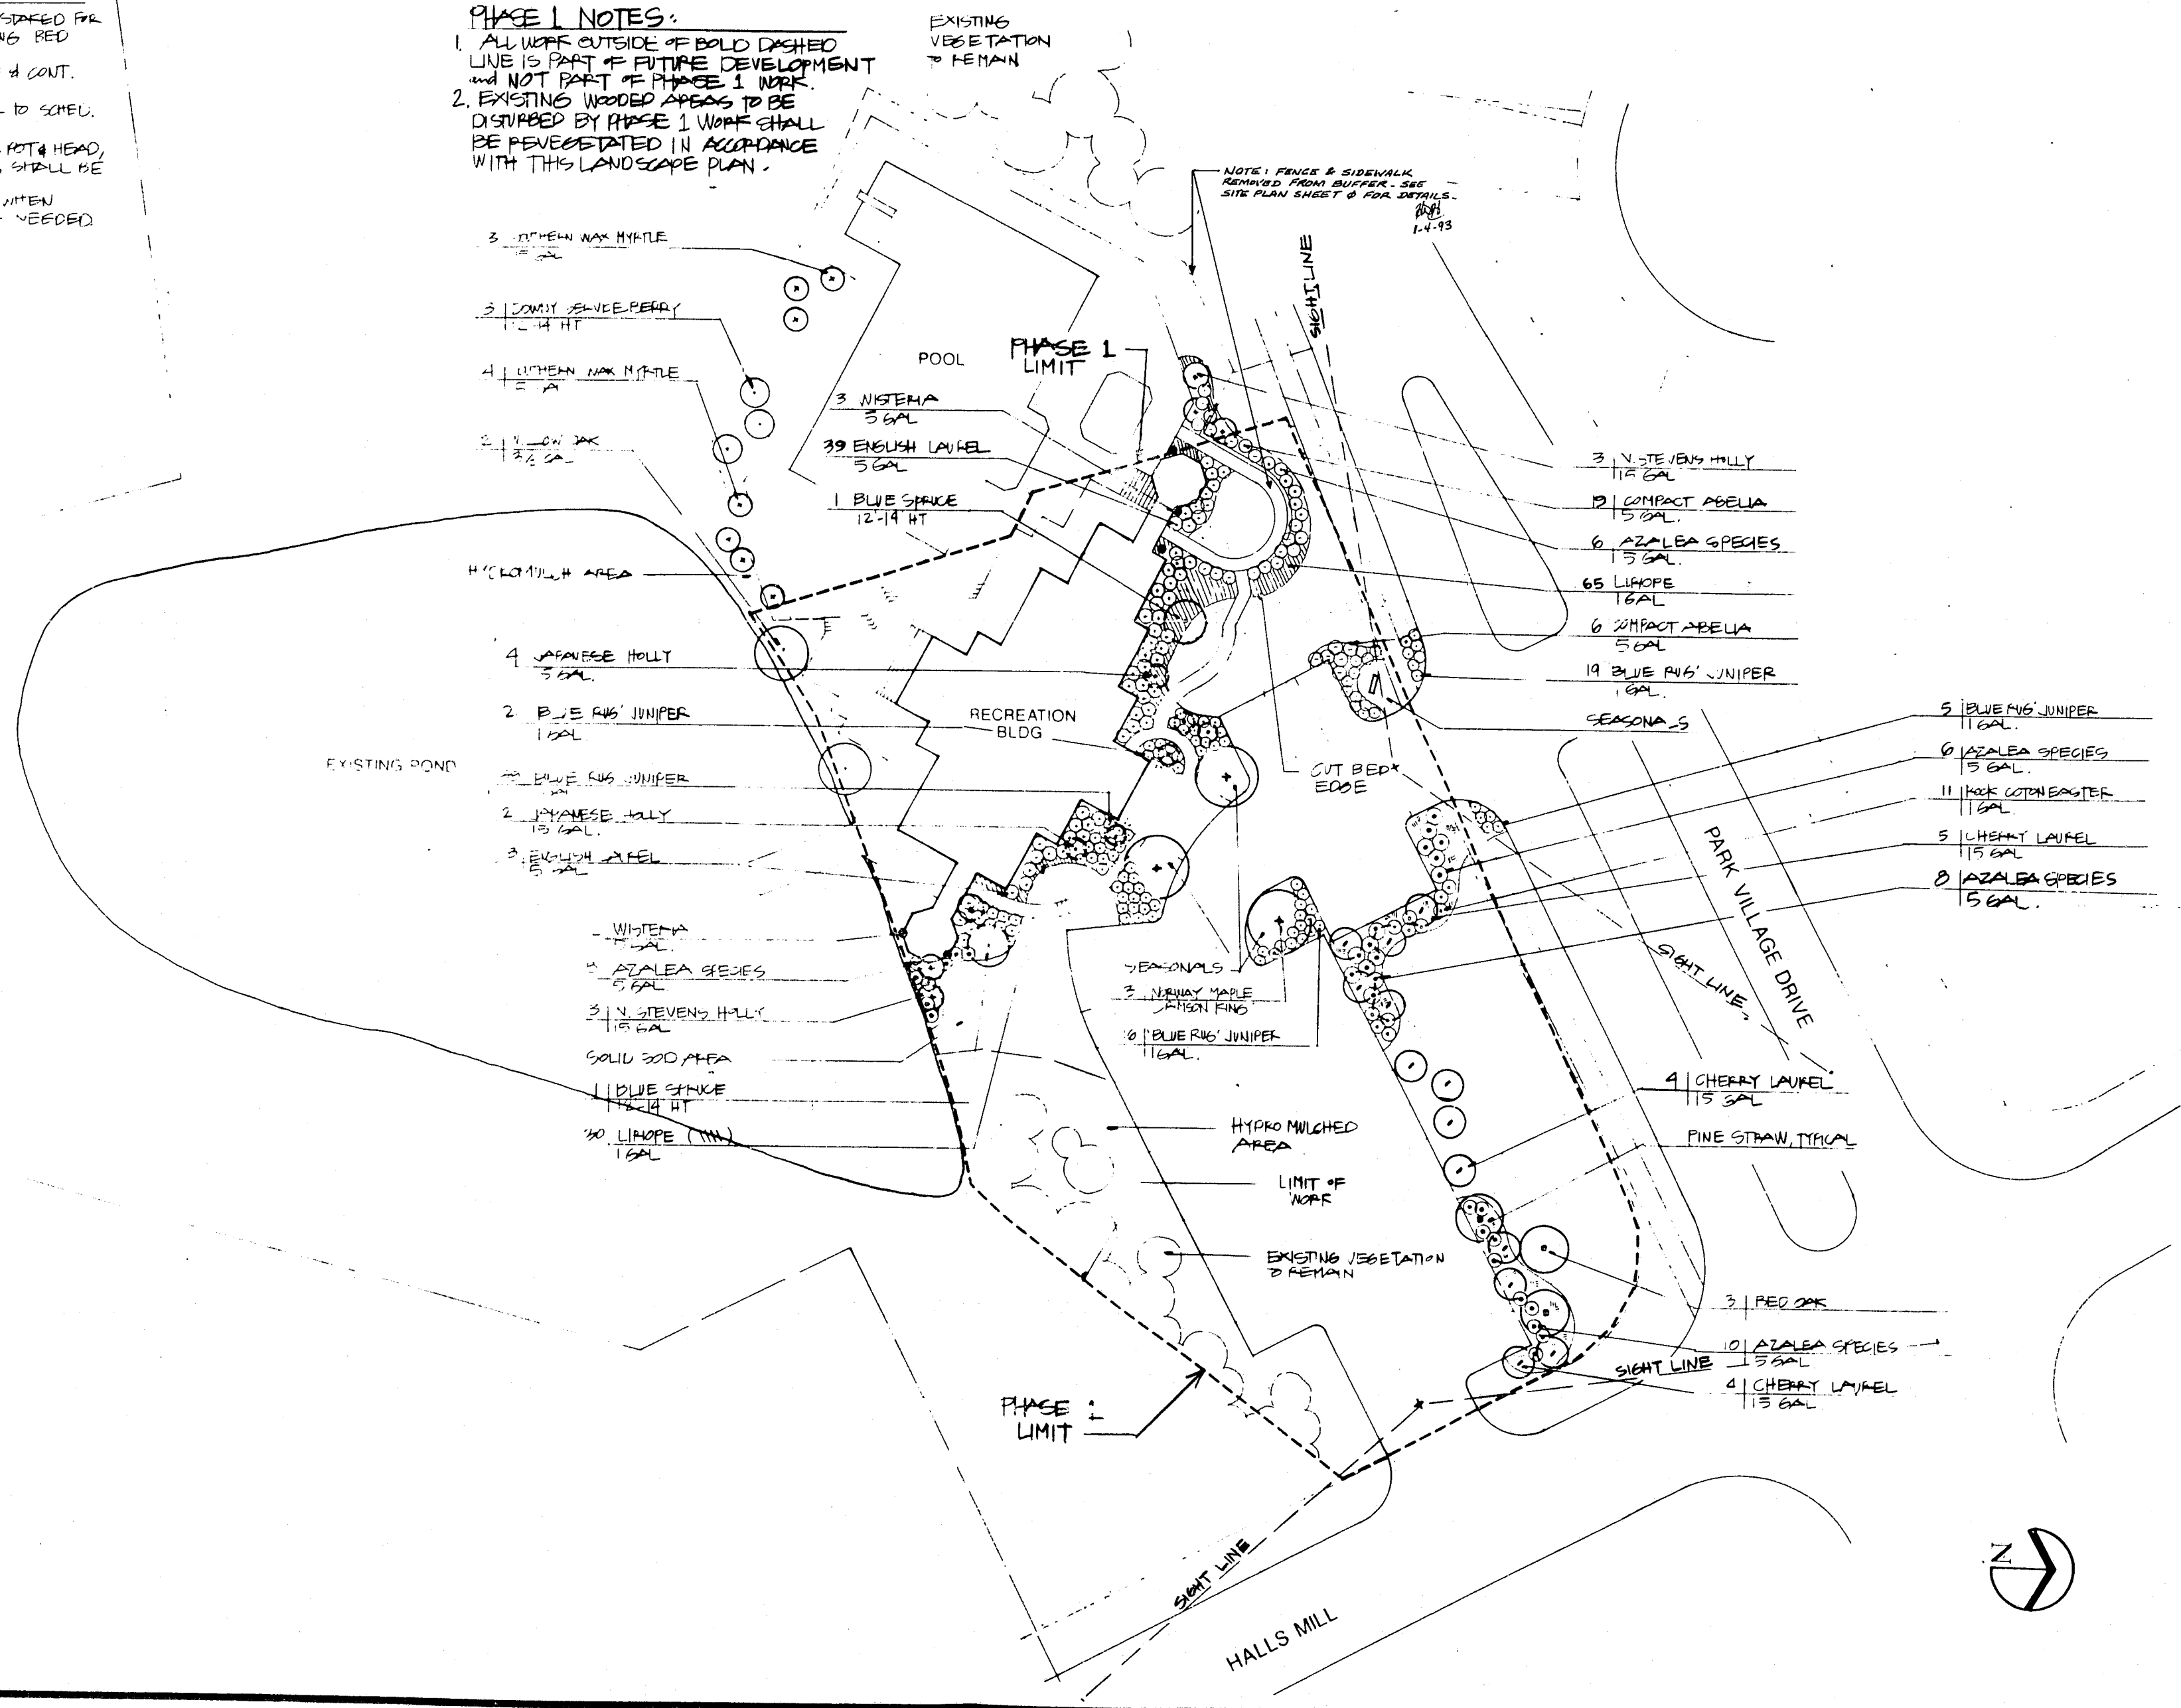

- 3 NORTHERN WAX MYRTLE
- 2 COMPTON SWEET PERRY
- 4 NORTHERN WAX MYRTLE
- 2 Y. BLOWN OAK
- 4 JAPANESE HOLLY
- 2 BLUE RUG JUNIPER
- 2 JAPANESE HOLLY
- 3 ENGLISH LAUREL
- 1 WISTERIA
- 5 AZALEA SPECIES
- 3 N. STEVENS HULLY
- SOLID 300 AREA
- 1 BLUE SPRUCE
- 30 LINDOPE (MIN)


- 3 NISTEHA
- 39 ENGLISH LAUREL
- 1 BLUE SPRUCE

- 3 N. STEVENS HULLY
- 12 COMPACT ABELIA
- 6 AZALEA SPECIES
- 65 LINDOPE
- 6 COMPACT ABELIA
- 19 BLUE RUG JUNIPER

- 5 BLUE RUG JUNIPER
- 6 AZALEA SPECIES
- 11 ROCK COTONEASTER
- 5 CHERRY LAUREL
- 8 AZALEA SPECIES

- 4 CHERRY LAUREL
- 3 PEC OKK
- 10 AZALEA SPECIES
- 4 CHERRY LAUREL

REVISIONS	BY

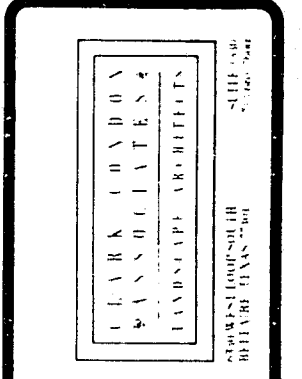

LANDSCAPE PLAN
RECREATION CENTER
PARK VILLAGE
 SUNSTAR HOMES
 CARY, NORTH CAROLINA

DRAWN	JVA
CHECKED	SMC
DATE	11-19-92
SCALE	1"=20'-0"
JOB NO	91-57
SHEET	L-1
OF	SHEETS