




COLORS
 SIDING AND TRIM: DURON 'ARIZONA WHITE' #5830 W
 SHUTTERS: DURON 'BLUE SPRUCE' #4925 W

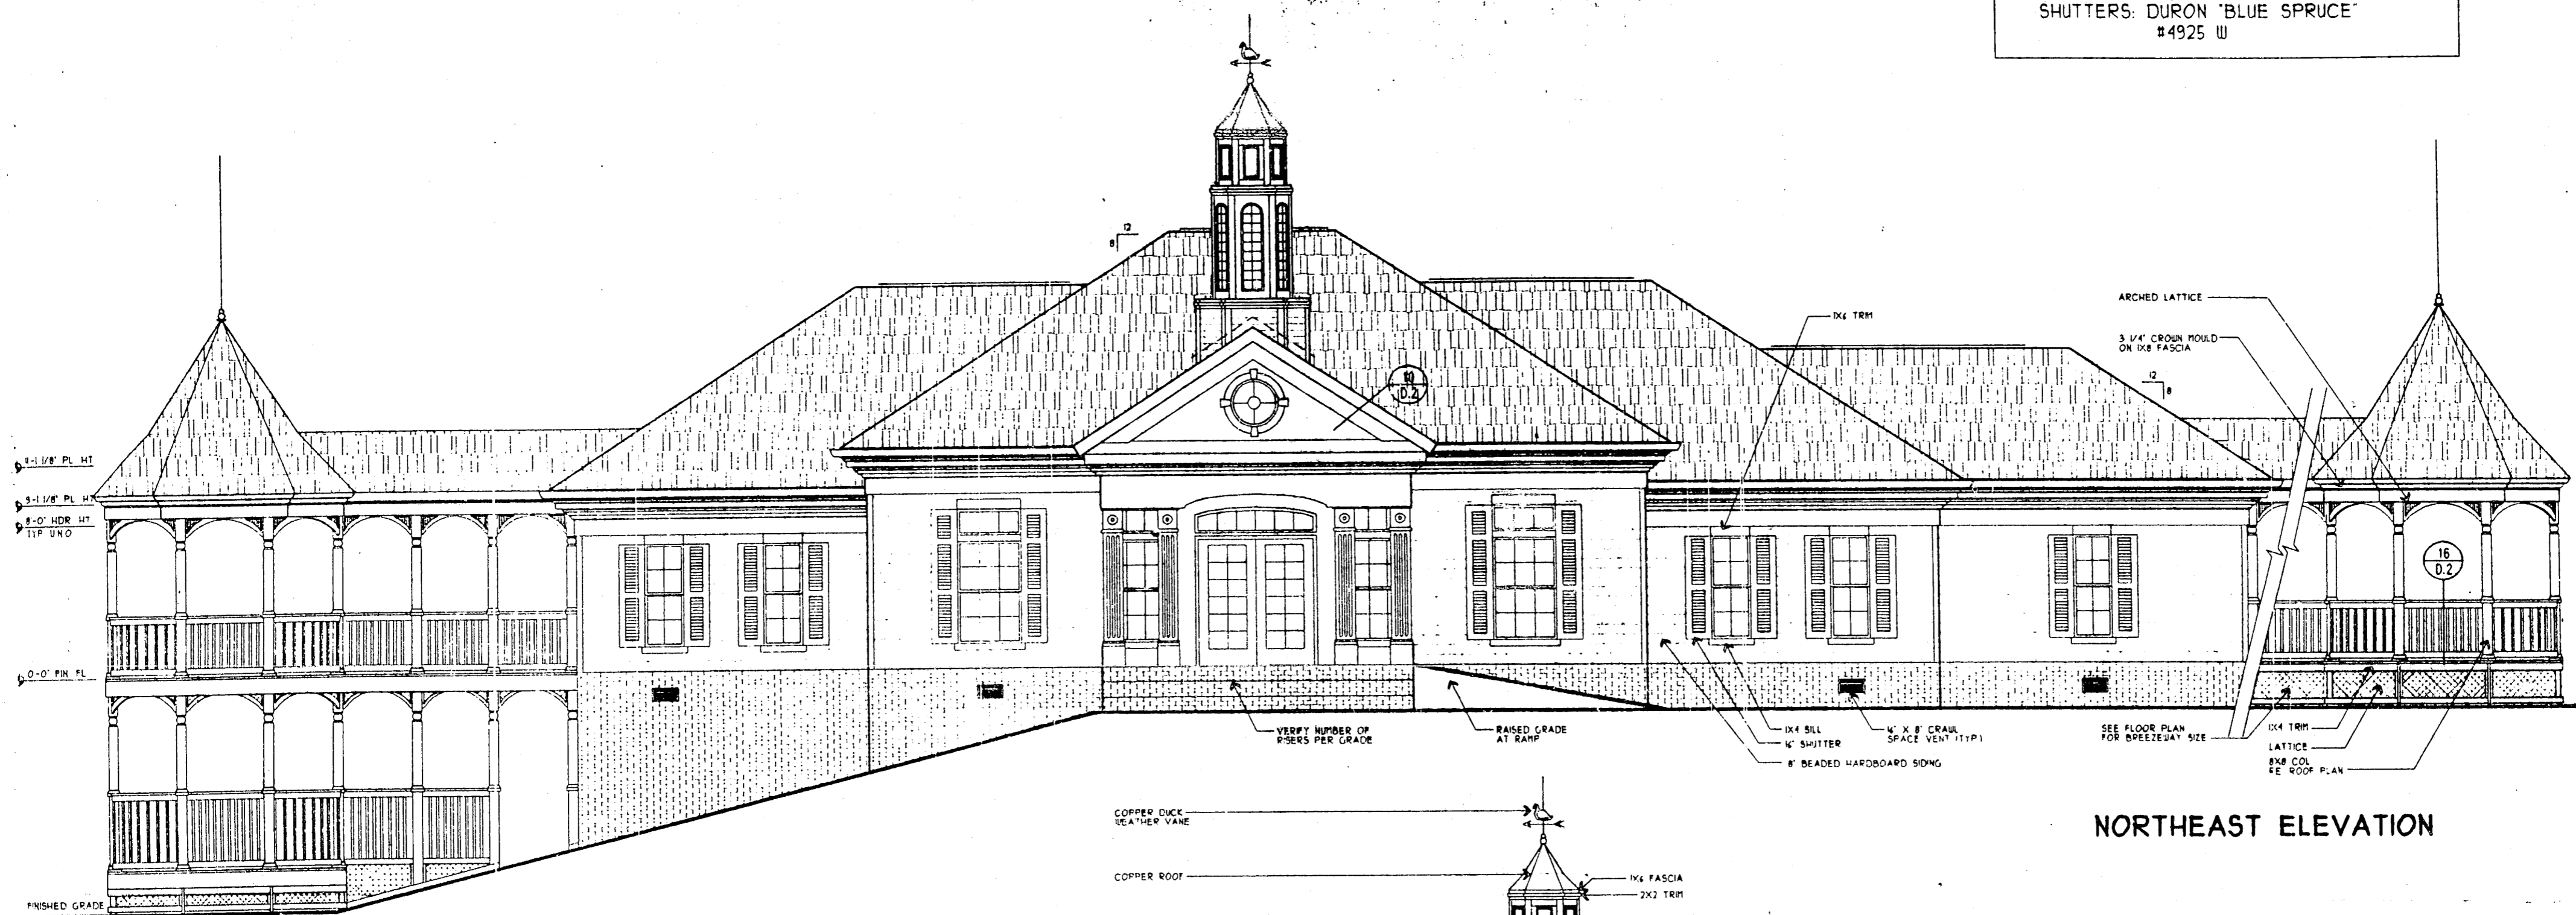

NORTHEAST ELEVATION

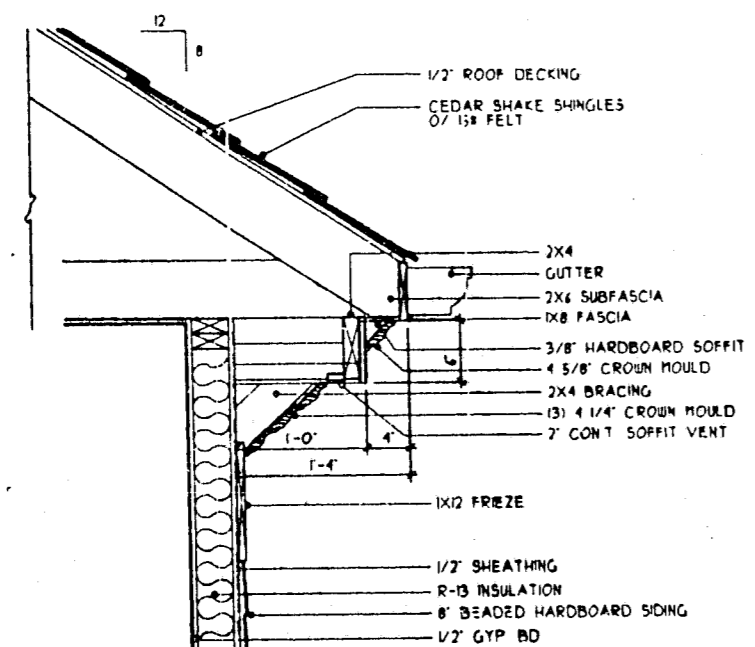

TYPICAL EAVE


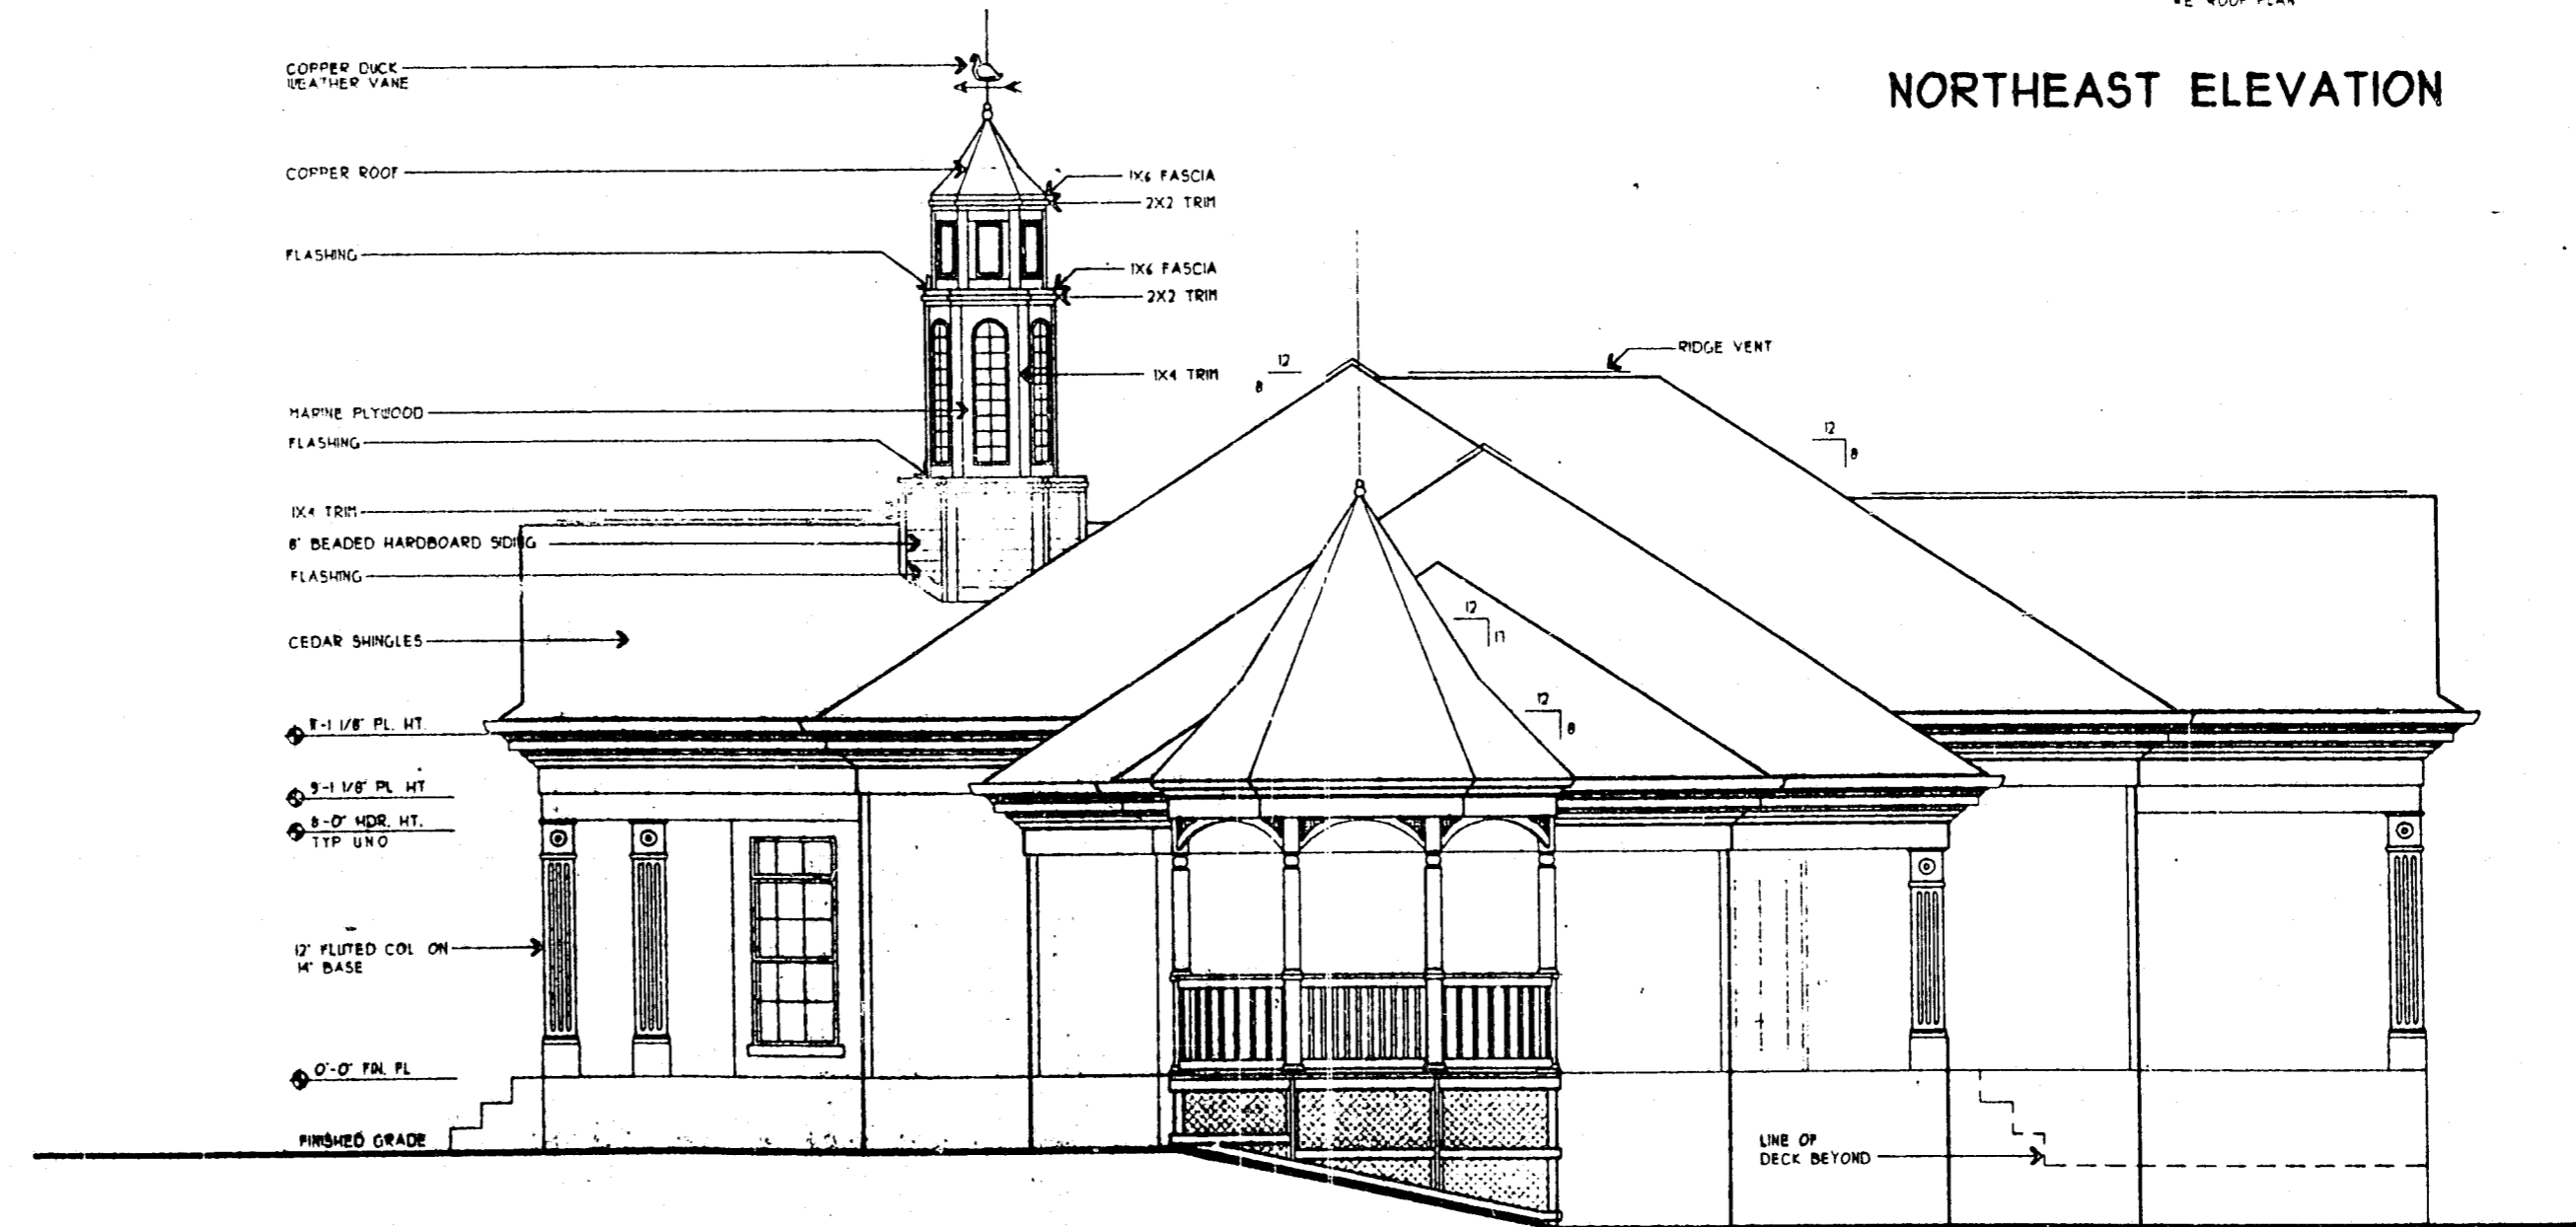


NORTHWEST ELEVATION

RECREATION CENTER
 ELEVATIONS
 1/4"

PARK VILLAGE
 SUNSTAR HOMES

ED ARCHITECTURE - PLANNING
 510 ARBONICK DRIVE, SUITE 300
 HOUSTON, TEXAS 77042
 (713) 189-0395
 HOUSTON • SAN FRANCISCO • NEW YORK

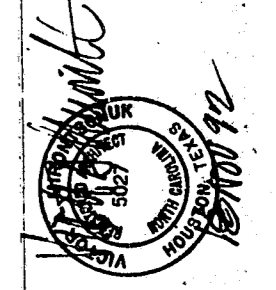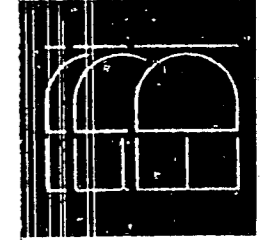

DRAWN BY: JAY CALDWELL
 CHECKED: _____ DATE: _____
 REVISIONS CHECKED: _____ DATE: _____
 PROJECT NO. 92066
 ISSUED
 PLOT DATE: 8/18/92

FILE: 2046-A
 COPYRIGHT © 1991 EDA
 ED ARCHITECTURE - PLANNING
 ALL RIGHTS RESERVED