



COLORS
 SIDING AND TRIM: DURON 'ARIZONA WHITE' #5830 W
 SHUTTERS: DURON 'BLUE SPRUCE' #4925 W

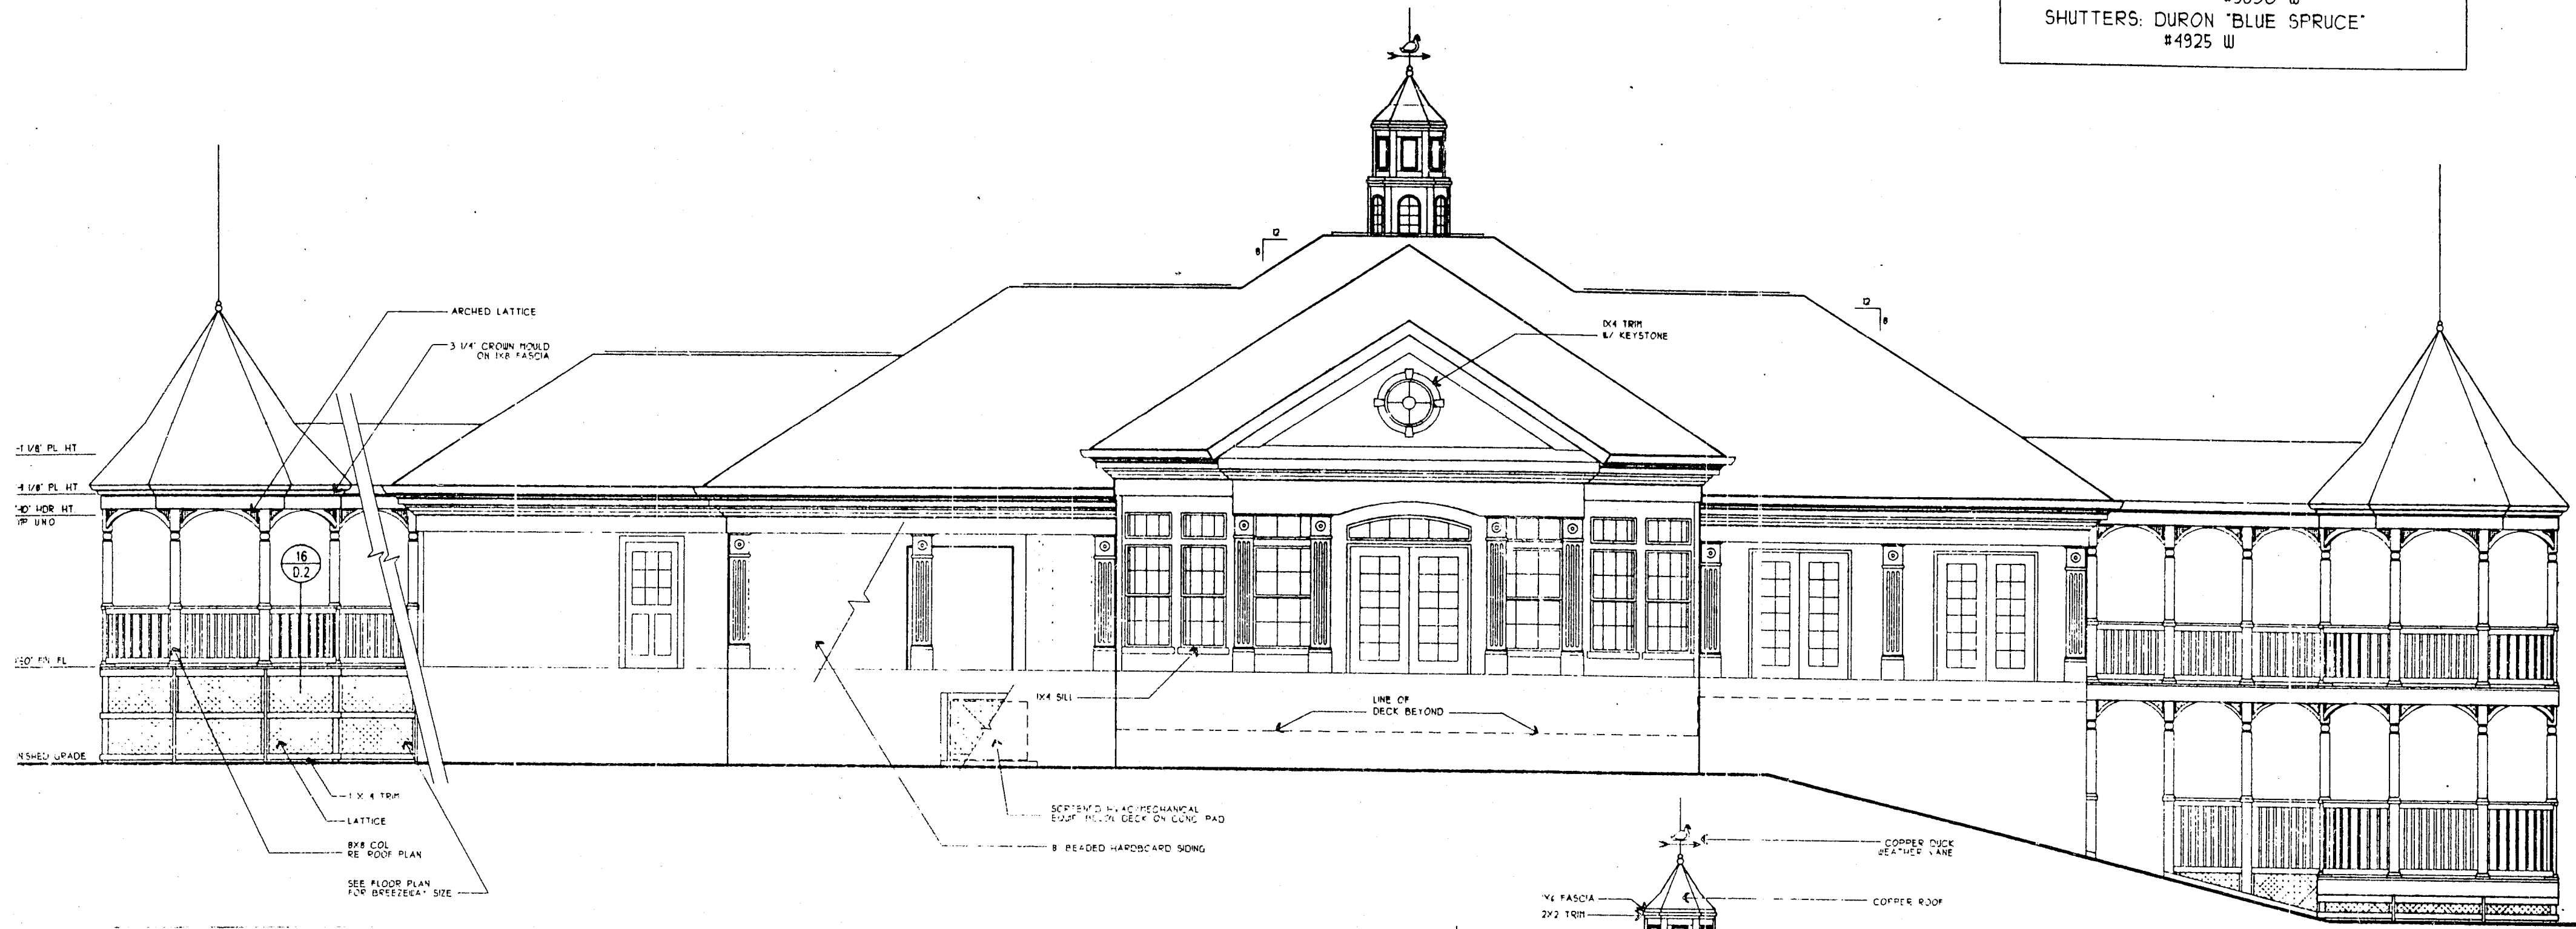

SOUTHWEST ELEVATION


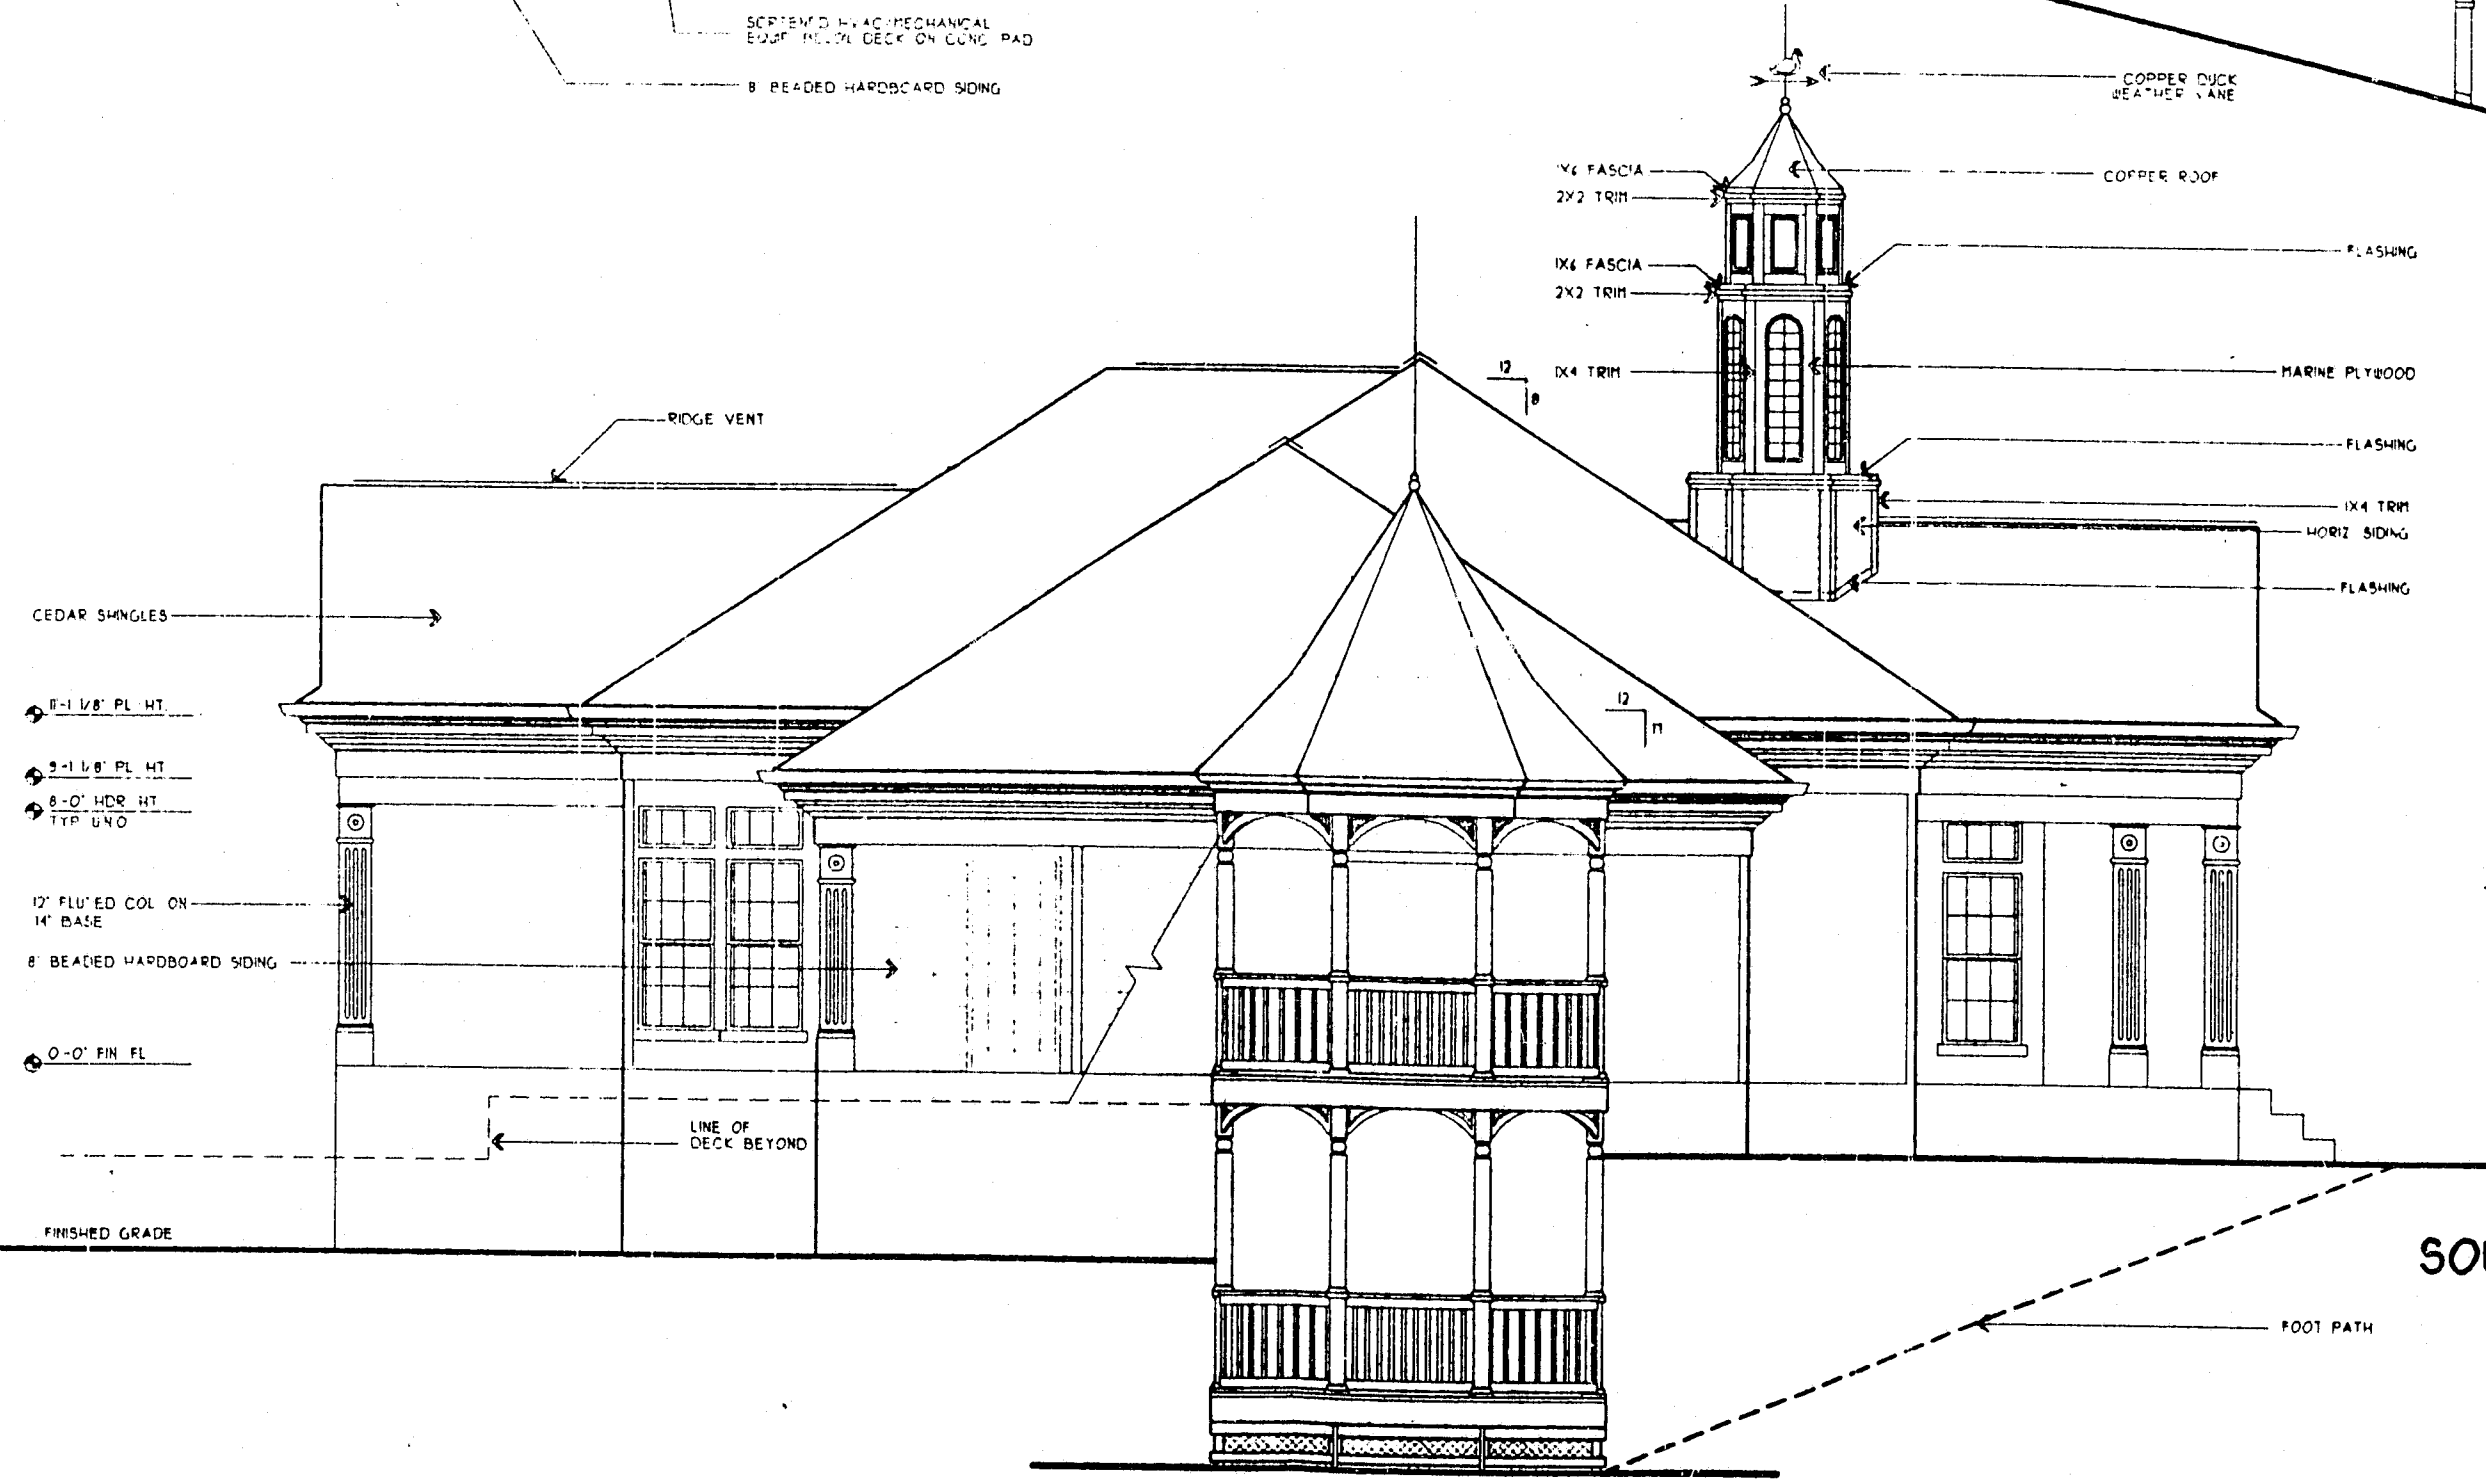


SOUTHEAST ELEVATION

RECREATION CENTER
 ELEVATIONS 1/4"

PARK VILLAGE
 SUNSTAR HOMES

EDY ARCHITECTURE, PLANNING
 3131 BIRCH PARK DRIVE, SUITE 300
 HOUSTON, TEXAS 77042
 (713) 885-0955
 HOUSTON • SAN FRANCISCO • NEW YORK

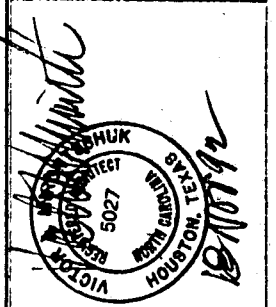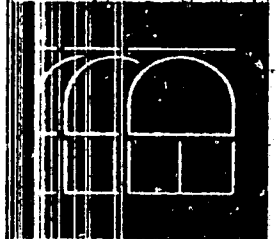

DESIGNED BY:
 J. T. CALDWELL
 CHECKED: _____ DATE _____
 R. VISZAS _____ DATE _____
 C. ECKEL _____ DATE _____
 PROJECT NO: 92066
 REVISION: _____
 PLOT DATE: 8/18/92

P. E. ZIMMERMAN
 COPYRIGHT © UPON ISSUE
 BY ARCHITECTURE - PLANNING
 ALL RIGHTS RESERVED
 DRAWING NUMBER