

# PARKWAY P.U.D. CARY, N.C.

## CONSTRUCTION OF ROADWAY, SEWERS, & WATERLINE

### TRACT M-6

by

## RICHLAND PROPERTIES

### Dewberry & Davis

Engineers Architects Planners Surveyors

FEBRUARY 1989

**REVIEW PRINTS**  
DO NOT USE FOR CONSTRUCTION

INDEX OF SHEETS


SHEET NO.	TITLE
1	COVER SHEET
2	EROSION CONTROL PLAN
3	FLOOD CROSS-SECTIONS
4	PLAN & PROFILE (with Site Plan)
5	ADDITIONAL OUTFALLS
6	EROSION CONTROL DETAILS
7	STD. SANITARY SEWER DETAILS
8	STD. WATERLINE DETAILS
9	STD. STORM DRAINAGE DETAILS

APPROVED  
DATE: 4-19-89 (4/25/89)  
BY: S. S. DAVIS  
TOWN OF CARY  
ENGINEERING DEPARTMENT

APR 18 1989

Particulars	Number	Date
Grading Permit	_____	_____
Sanitary Sewer	_____	_____
Water	_____	_____
Detention Permit-100'	NA	_____
Utilities Intersect-	NA	_____
work - 100'	NA	_____
Permanent Widening	_____	_____
Local Approval	_____	_____
City (Town) of	CARY, NC	_____

	Scale AS SHOWN
	Sheet 1 of 9
Date JULY 1988	File Number: 86016-M6

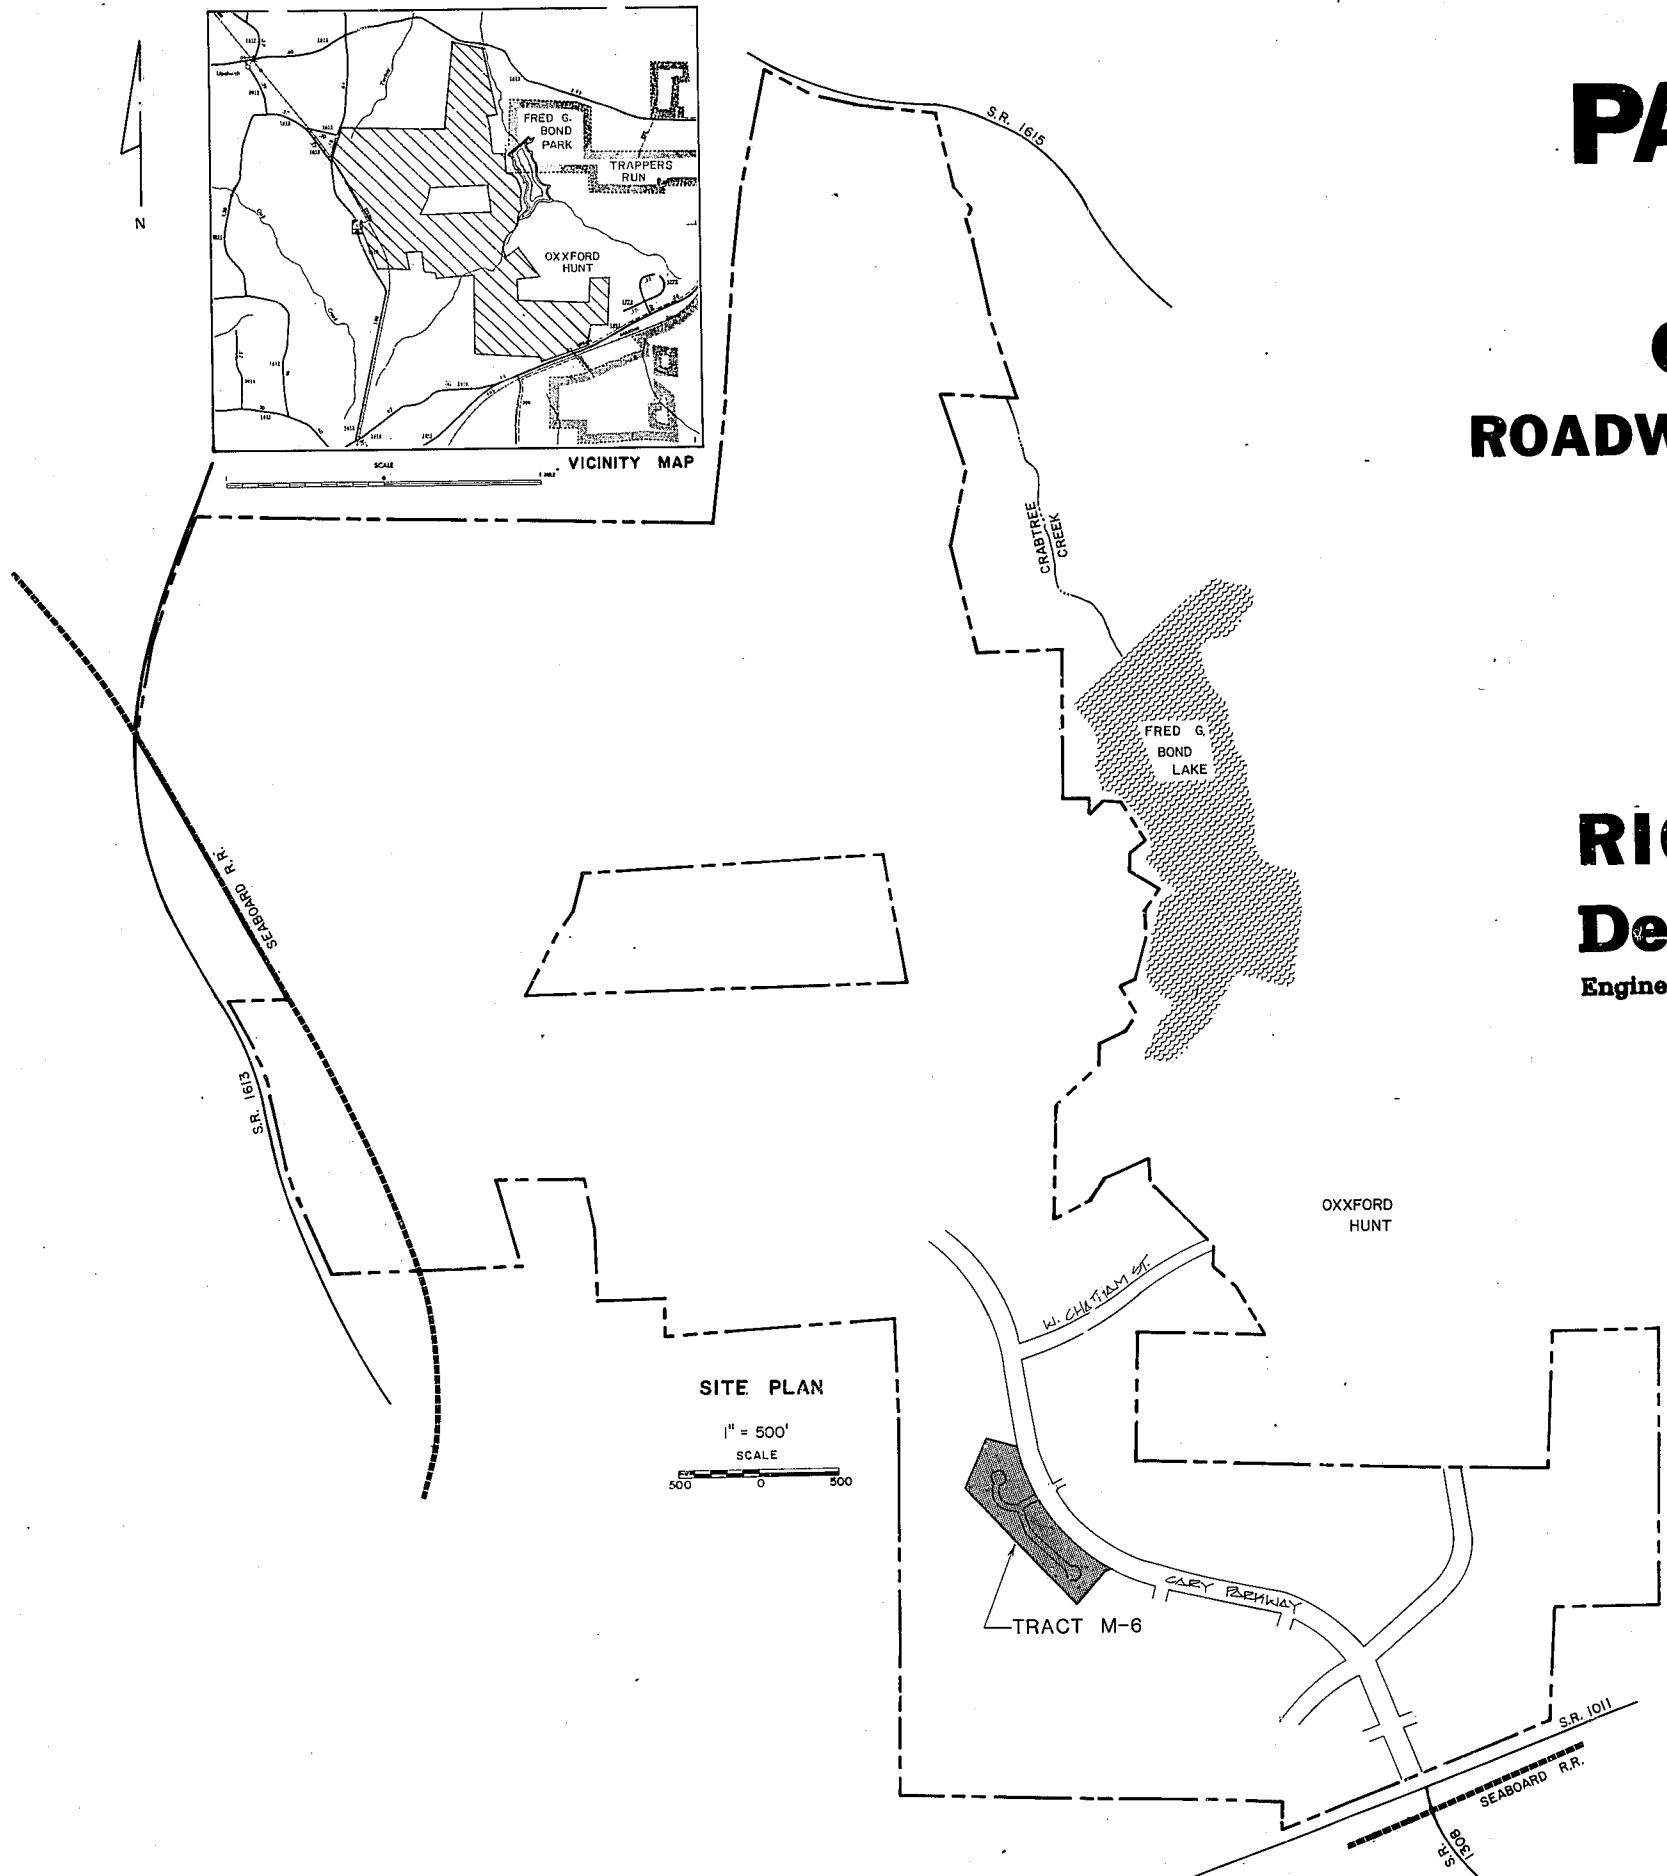

SITE PLAN  
1" = 500'  
SCALE