


Approved by: *DR* Date: *8-22-04*  
 Planning: *TD* Date: *8-27-04*  
 Engineering: *TB* Date: *8-30-04*

HORIZONTAL SCALE: 1 INCH=50 FEET  
 VERTICAL SCALE: 1 INCH=5 FEET

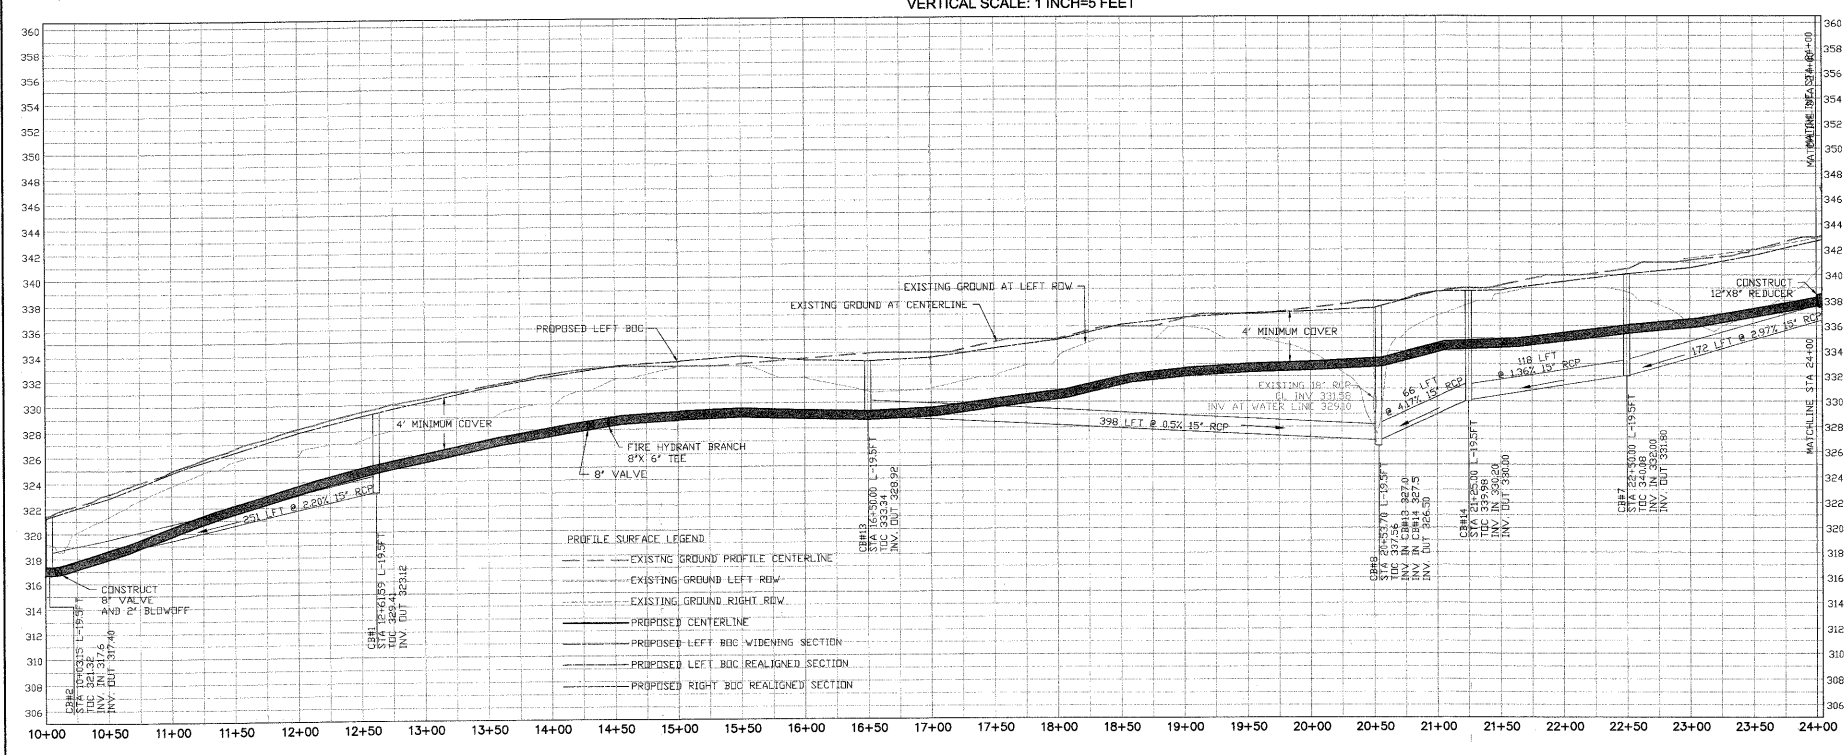

**CHAS. H. SELLS, INC.**  
 Consulting Engineers, Surveyors & Photogrammetrists

15300 Weston Parkway  
 Suite 106  
 Cary, NC 27513  
 Tel: 919-678-0206  
 Fax: 919-678-0206  
 www.chasells.com

Professional Engineer Seal  
 State of North Carolina  
 License No. 5545  
 26 Aug 04

PRELIMINARY NOT RELEASED FOR CONSTRUCTION

**The Peninsula at Amberly**  
 Yates Store Road - Cary, NC

REVISIONS	
1/5/04	REVISED PER TOC COMMENTS
2/24/04	REVISED PER TOC COMMENTS
4/5/04	REVISED PER TOC COMMENTS

PROJECT # 03423 DATE: 11/03/03  
 DRAWN BY: SLS CHECKED BY: JBE  
 TITLE  
**NEW HOPE CHURCH ROAD**  
**PLAN AND PROFILE**  
 SHEET  
**C7.0.2**

GS Carolina  
 11600 North Community House Road, Suite 200  
 Charlotte, NC 28277