

PROJECT: POCKET PARK FOUR

# MINOR SITE PLAN

# POCKET PARK FOUR

## CAROLINA PRESERVE BY DEL WEBB - PHASE III


### PP4 FINNBAR DRIVE

### Cary, NC

PULTE HOME CORP  
801 CORPORATE CENTER DRIVE  
RALEIGH, NC 27607

08-SP-044  
DATE: MAY 8, 2008  
REVISED: JULY 10, 2008  
REVISED: AUGUST 14, 2008  
SIGNATURE SET: SEPTEMBER 22, 2008

CHAS. H. SELLS, INC.  
Civil Engineering, Surveying and Planning

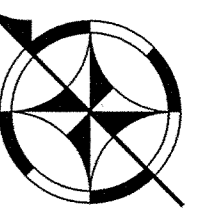

© CHAS. SELLS, INC. ALL RIGHTS ARE RESERVED. ANY REPRODUCTION OR OTHER USE OF THIS DOCUMENT WITHOUT PRIOR PERMISSION FROM CHAS. H. SELLS, INC. IS EXPRESSLY PROHIBITED.

#### PROJECT TEAM

##### Developers:


**Pulte Home Corp**  
Contact: Chris Ward  
801 Corporate Center Drive  
Raleigh, NC 27607  
919-816-1100

##### Civil Engineer:

**Chas H. Sells, Inc.**  
Don Sever, P.E.  
15401 Weston Parkway, Suite 100  
Cary, NC 27513  
919-678-0035

##### Landscape Architect:

**Chas H. Sells, Inc.**  
Michael Gibbons, ASLA  
15401 Weston Parkway, Suite 100  
Cary, NC 27513  
919-678-0035

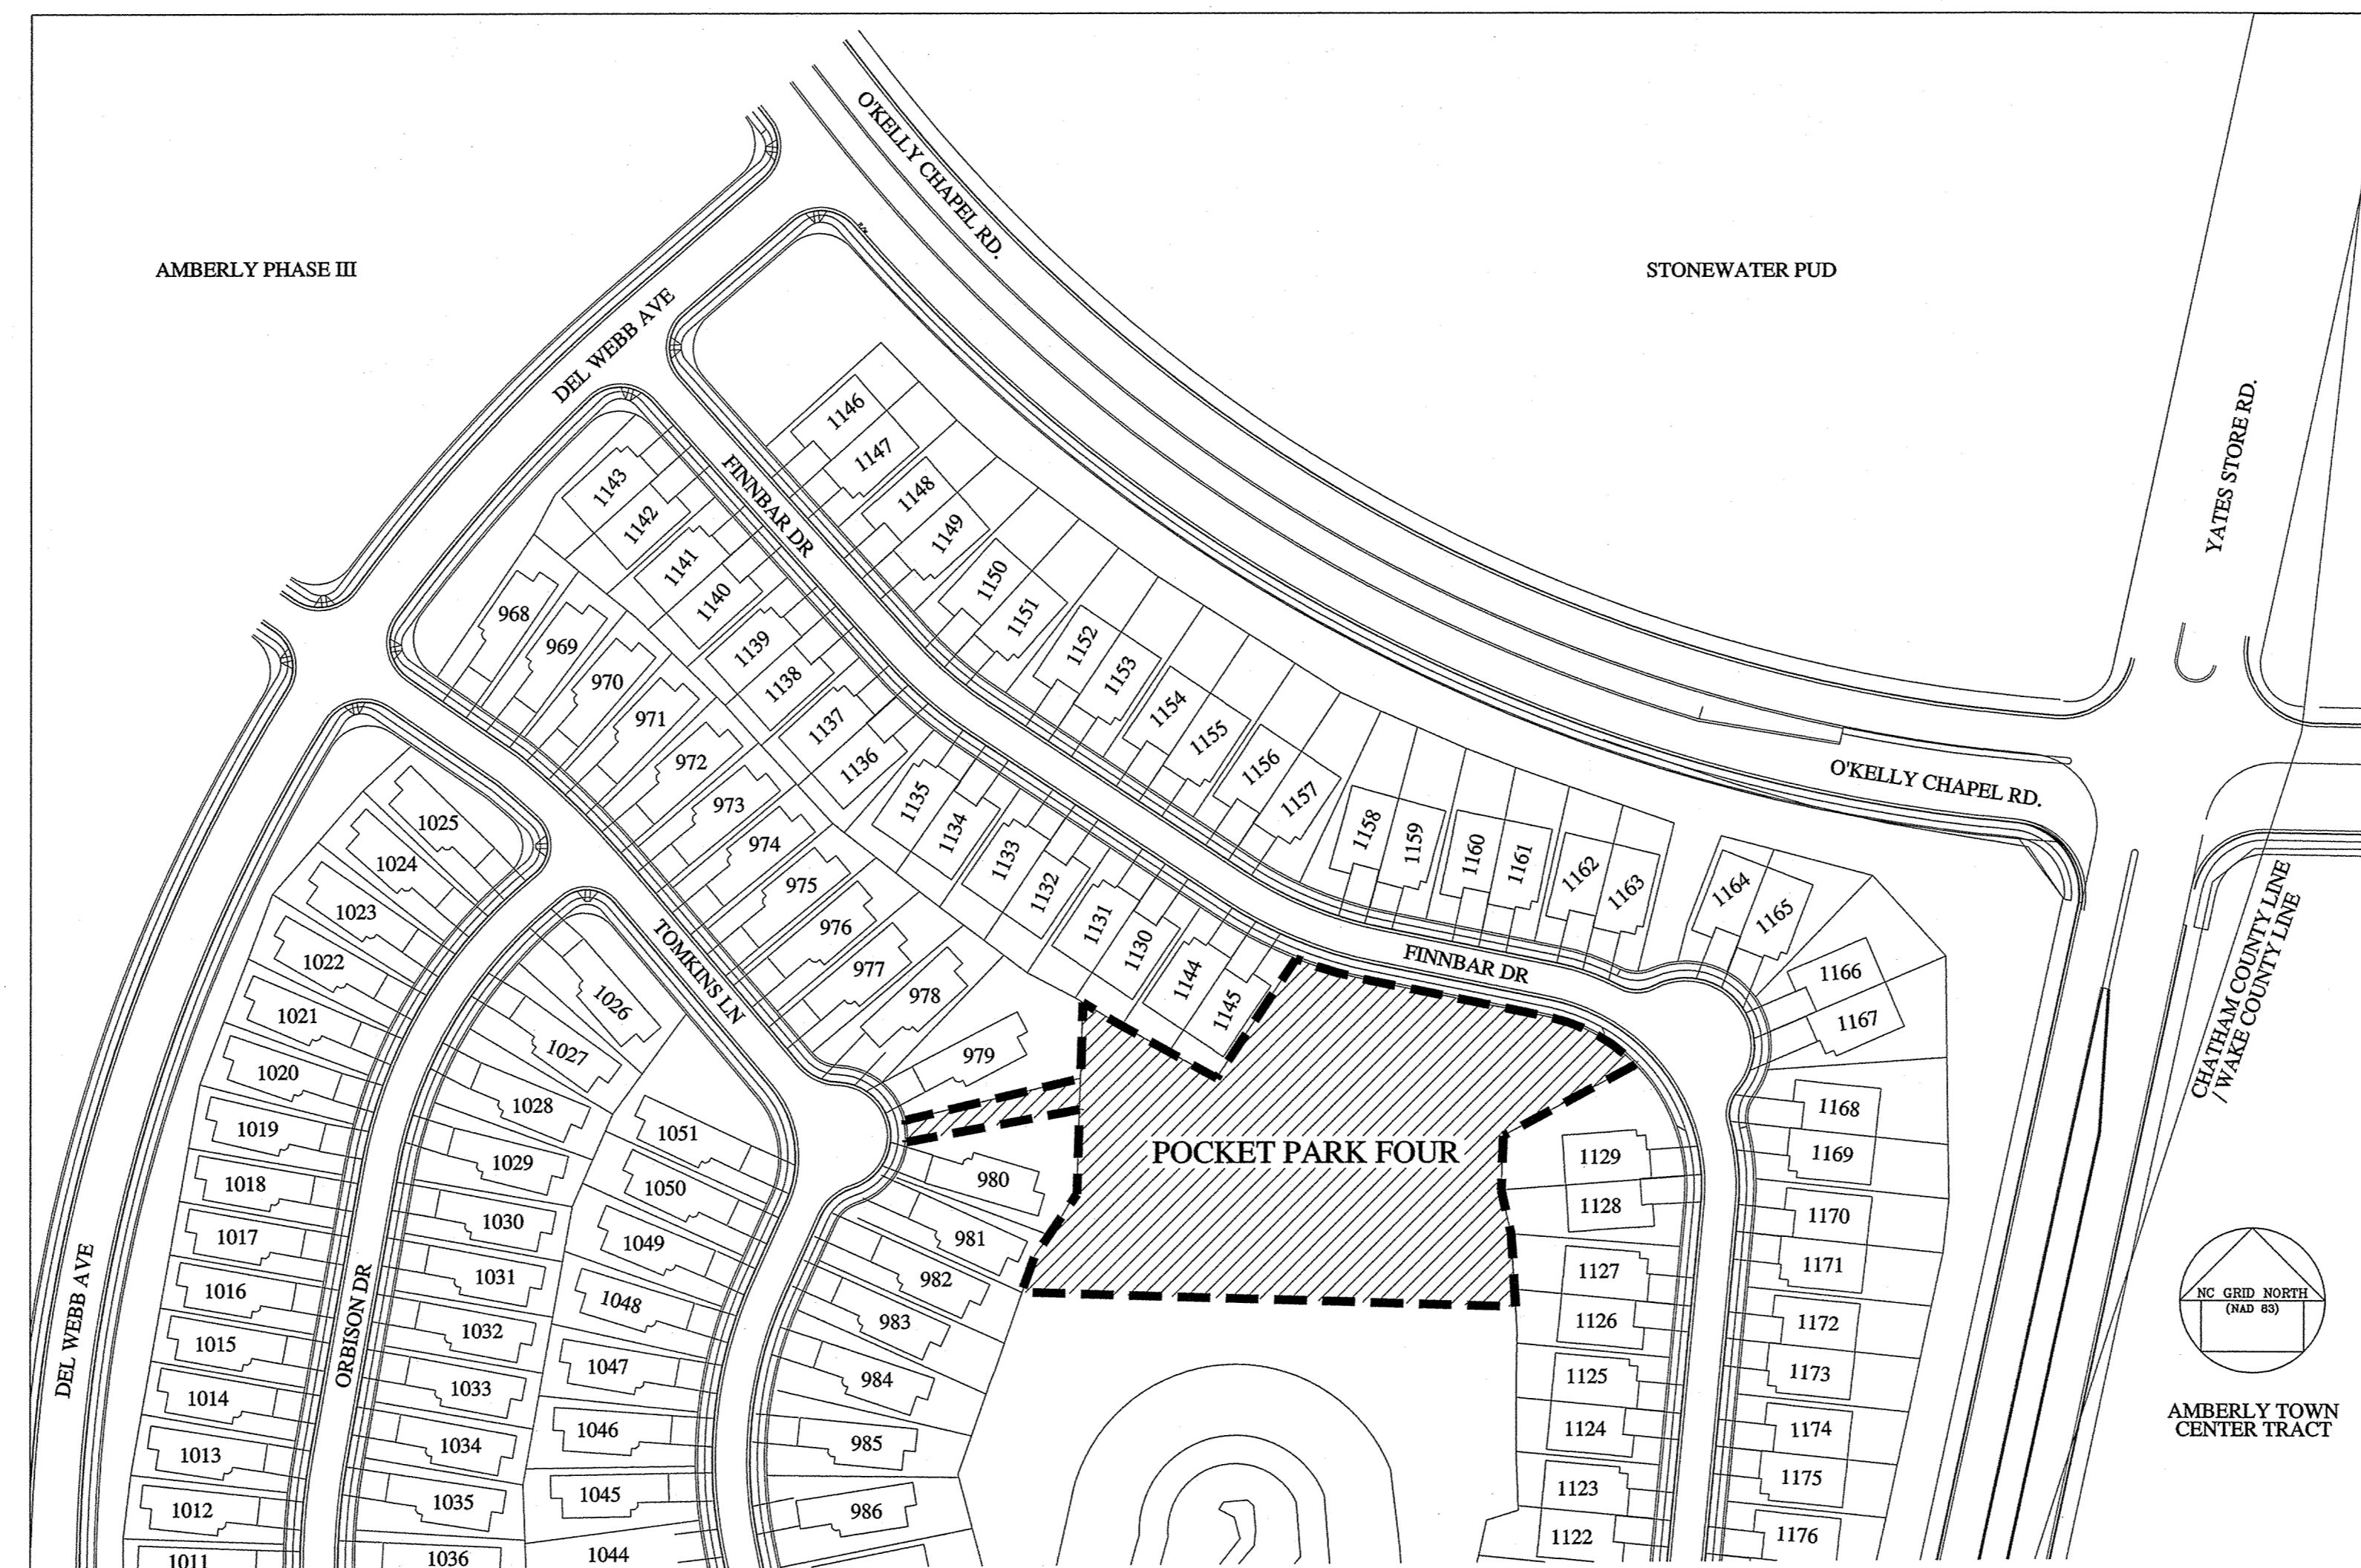


SITE MAP

SCALE: 1"=100'

#### SHEET INDEX

COVER SHEET	
SHEET L1.1	EXISTING CONDITIONS PLAN
SHEET L1.2	OVERALL SITE PLAN AND LAYOUT
SHEET L1.3	GRADING AND EROSION CONTROL PLAN
SHEET L1.3A	DRAINAGE PLAN
SHEET L1.4	LANDSCAPE PLAN
SHEET L1.5	LANDSCAPE DETAILS

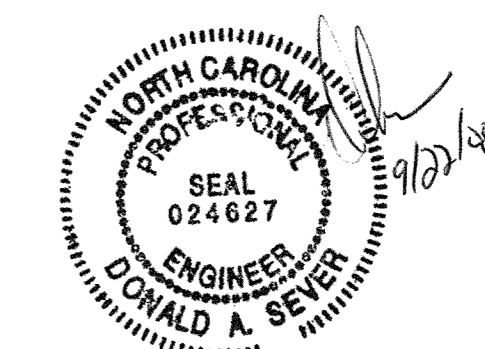

CAROLINA PRESERVE BY DEL WEBB  
AT AMBERLY PHASE THREE  
PREVIOUSLY APPROVED ON: 9-17-07  
T.O.C. # 06-SP-079

08-SP-044  
APPROVED  
TOWN OF CARY

Approved by DC Date 9/2/08  
Planning KAH Date 9/23/08  
Engineering SS JB Date 9/23/08

PROJECT NAME: POCKET PARK FOUR  
PROJECT # 08-044  
DATE SUBMITTED ON: SEPTEMBER 22, 2008