


BROWN & JONES ARCHITECTS, INC.
 14 N. Boylan Ave. Raleigh, NC 27603
 Tel: (919) 831-2625 Fax: 831-2626

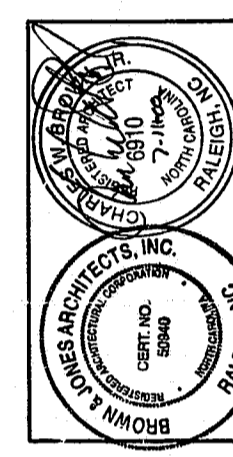


**PRESTONWOOD COUNTRY CLUB
 TENNIS COURTS, HALF-WAY SHELTER**
 Cary / Morrisville, North Carolina
 Wake County, North Carolina


FILE: 9923_A100.dc5
 DATE: 07/10/00
 DRAWN BY: cwb/new
 B&JA JOB #: 9923

THESE DRAWINGS ARE THE PROPERTY OF BROWN & JONES ARCHITECTS, INC. AND MAY NOT BE REPRODUCED WITHOUT WRITTEN PERMISSION. COPYRIGHT, 2000 BY BROWN & JONES ARCHITECTS, INC. ALL RIGHTS RESERVED.


A2.01

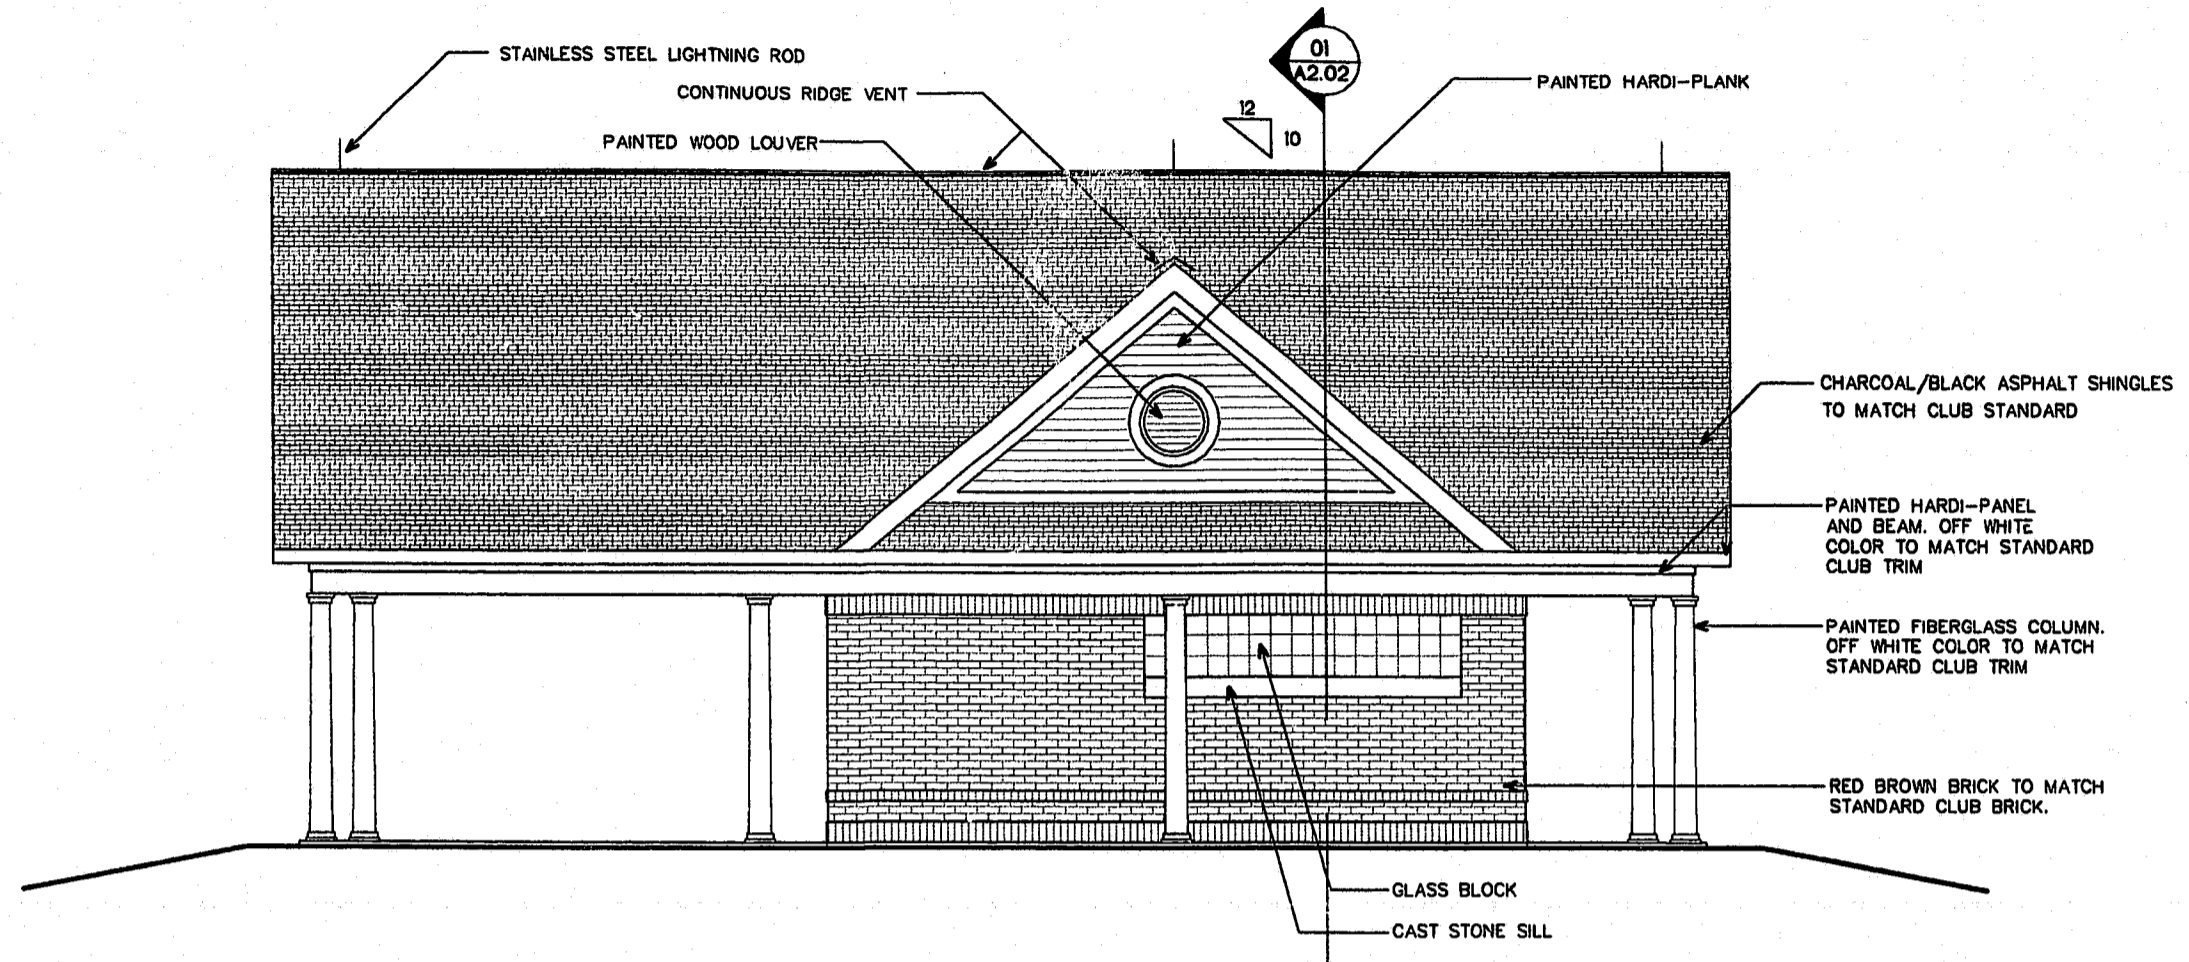

01 EAST ELEVATION
 SCALE: 1/4" = 1'-0"

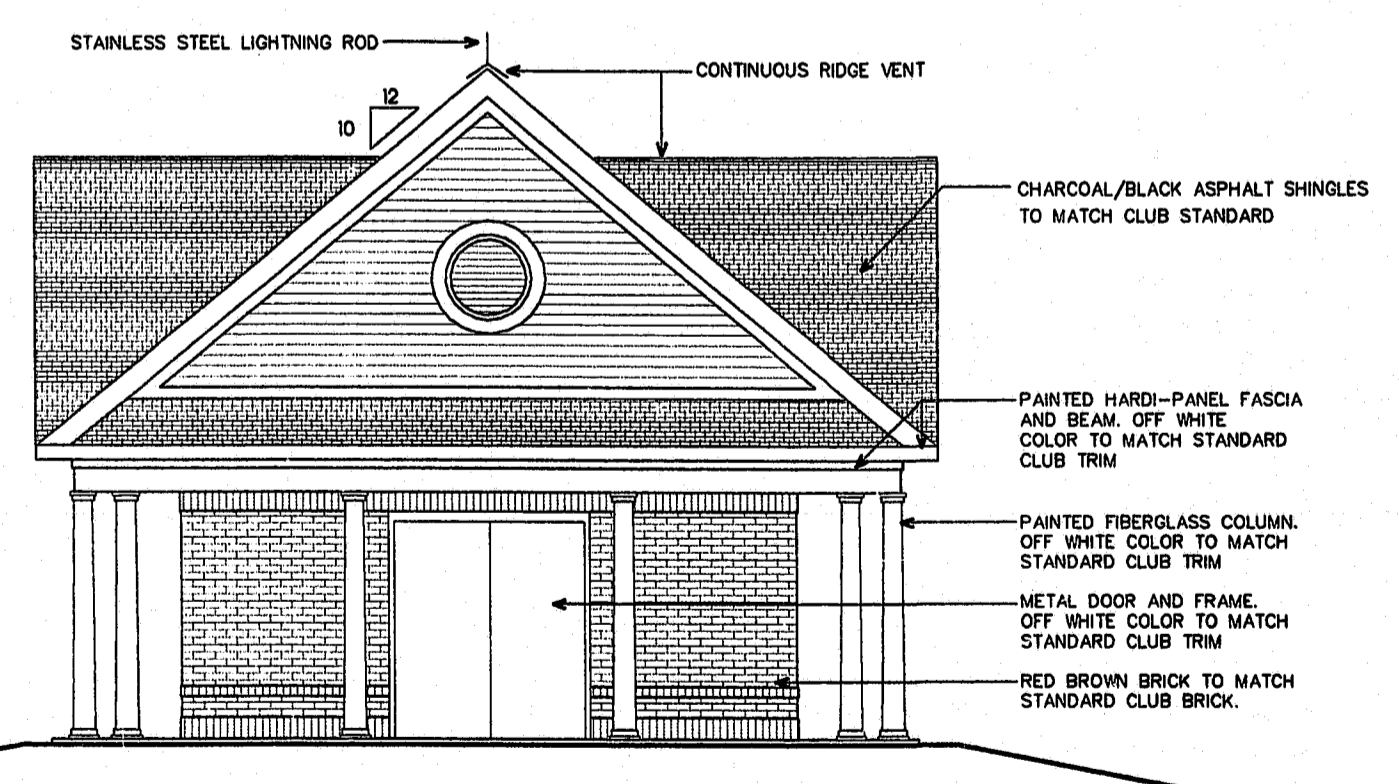

02 SOUTH ELEVATION
 SCALE: 1/4" = 1'-0"

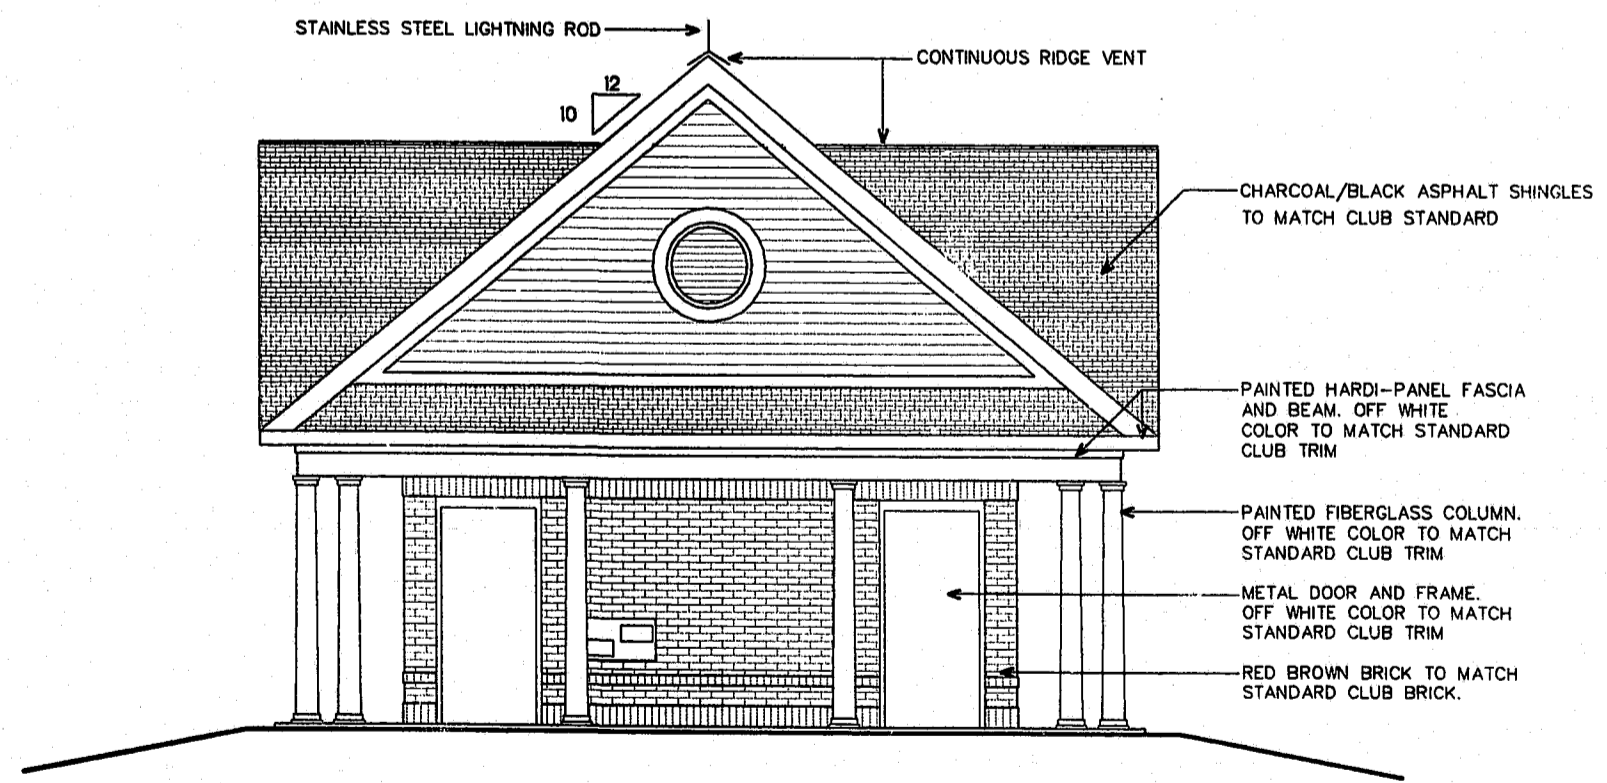

03 NORTH ELEVATION
 SCALE: 1/4" = 1'-0"

99-57-201
APPROVED
 10/2 10/12/00
 10/8/00