

**BROWN & JONES ARCHITECTS, INC.**  
 14 N. Boylan Ave. Raleigh, NC 27603  
 Tel. (919) 831-2625 Fax 831-2626




**PRESTONWOOD COUNTRY CLUB  
 TENNIS COURTS, HALF-WAY SHELTER**  
 Cary / Morrisville, North Carolina  
 Wake County, North Carolina


FILE: 9923\A100.dwg  
 DATE: 07/10/00  
 DRAWN BY: cwb/new  
 B&A JOB #: 9923

THESE DRAWINGS ARE THE PROPERTY OF BROWN & JONES ARCHITECTS, INC. AND MAY NOT BE REPRODUCED WITHOUT WRITTEN PERMISSION. COPYRIGHT, 2000 BY BROWN & JONES ARCHITECTS, INC. ALL RIGHTS RESERVED.


**A2.02**

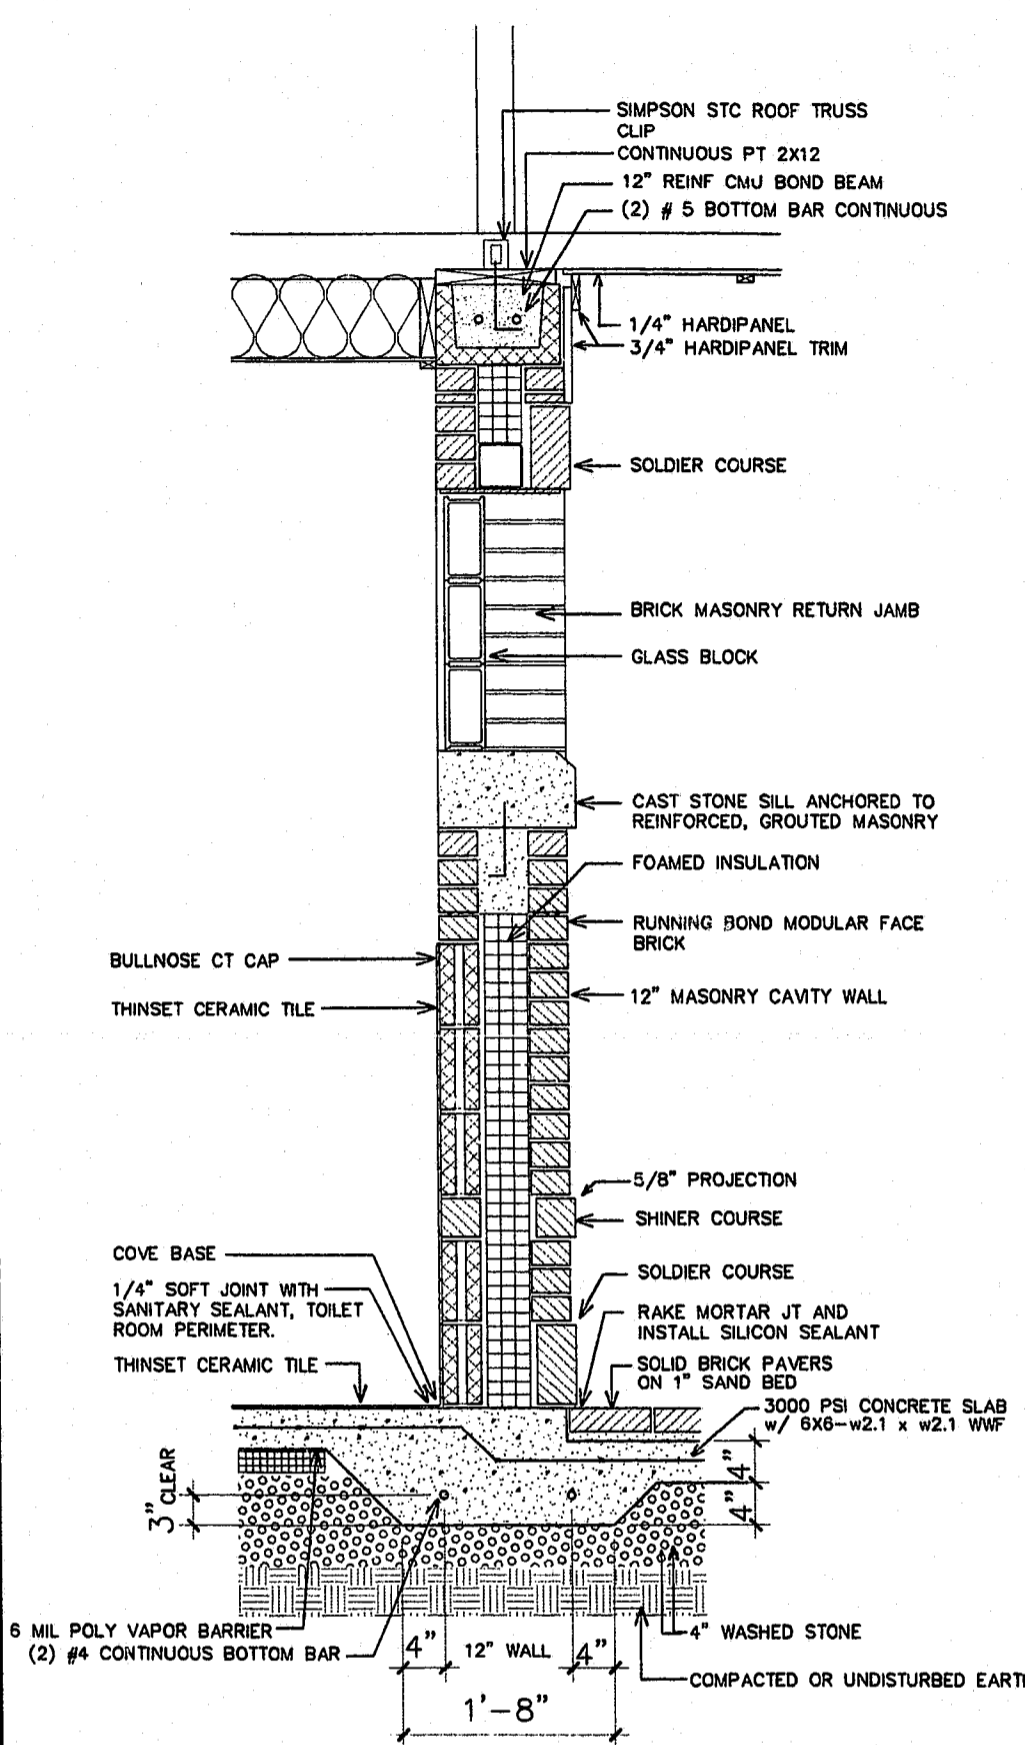


**02 WALL SECTION/ TYP THICKENED SLAB**  
 A2.02 SCALE: 1" = 1'-0"

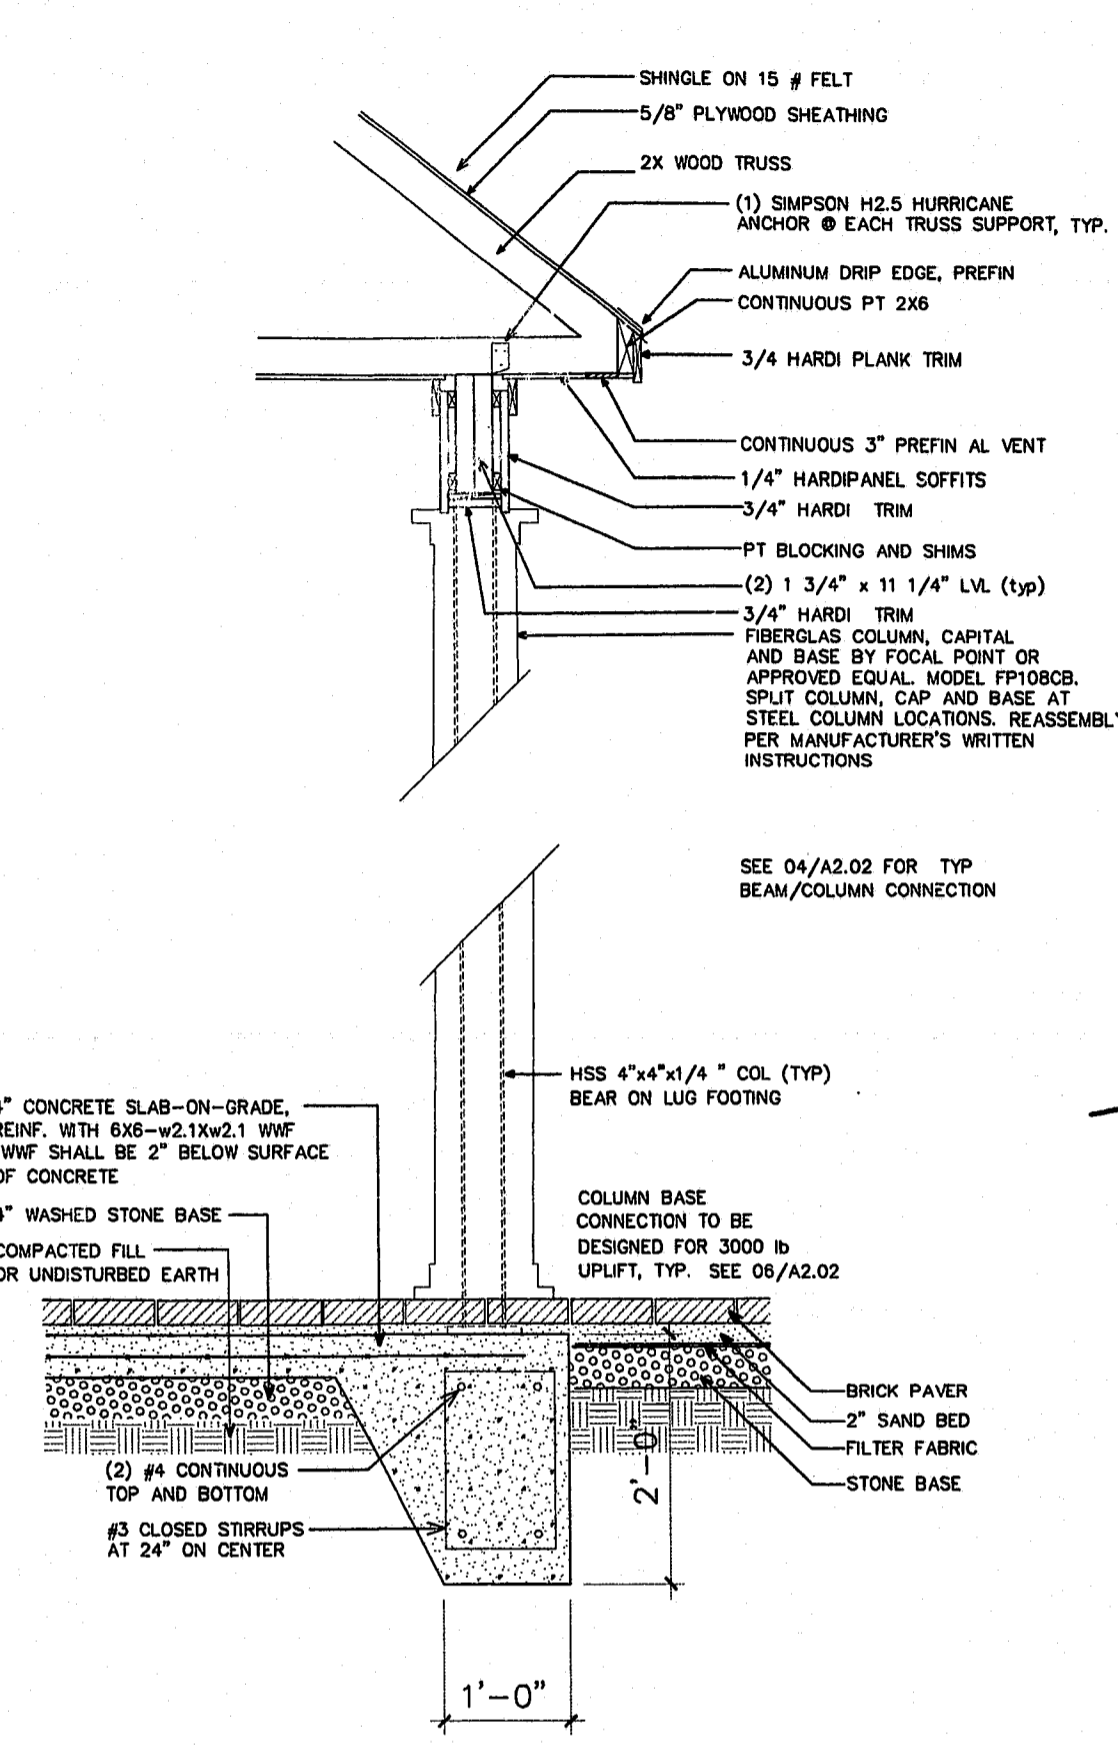


**03 WALL SECTION**  
 A2.02 SCALE: 1" = 1'-0"

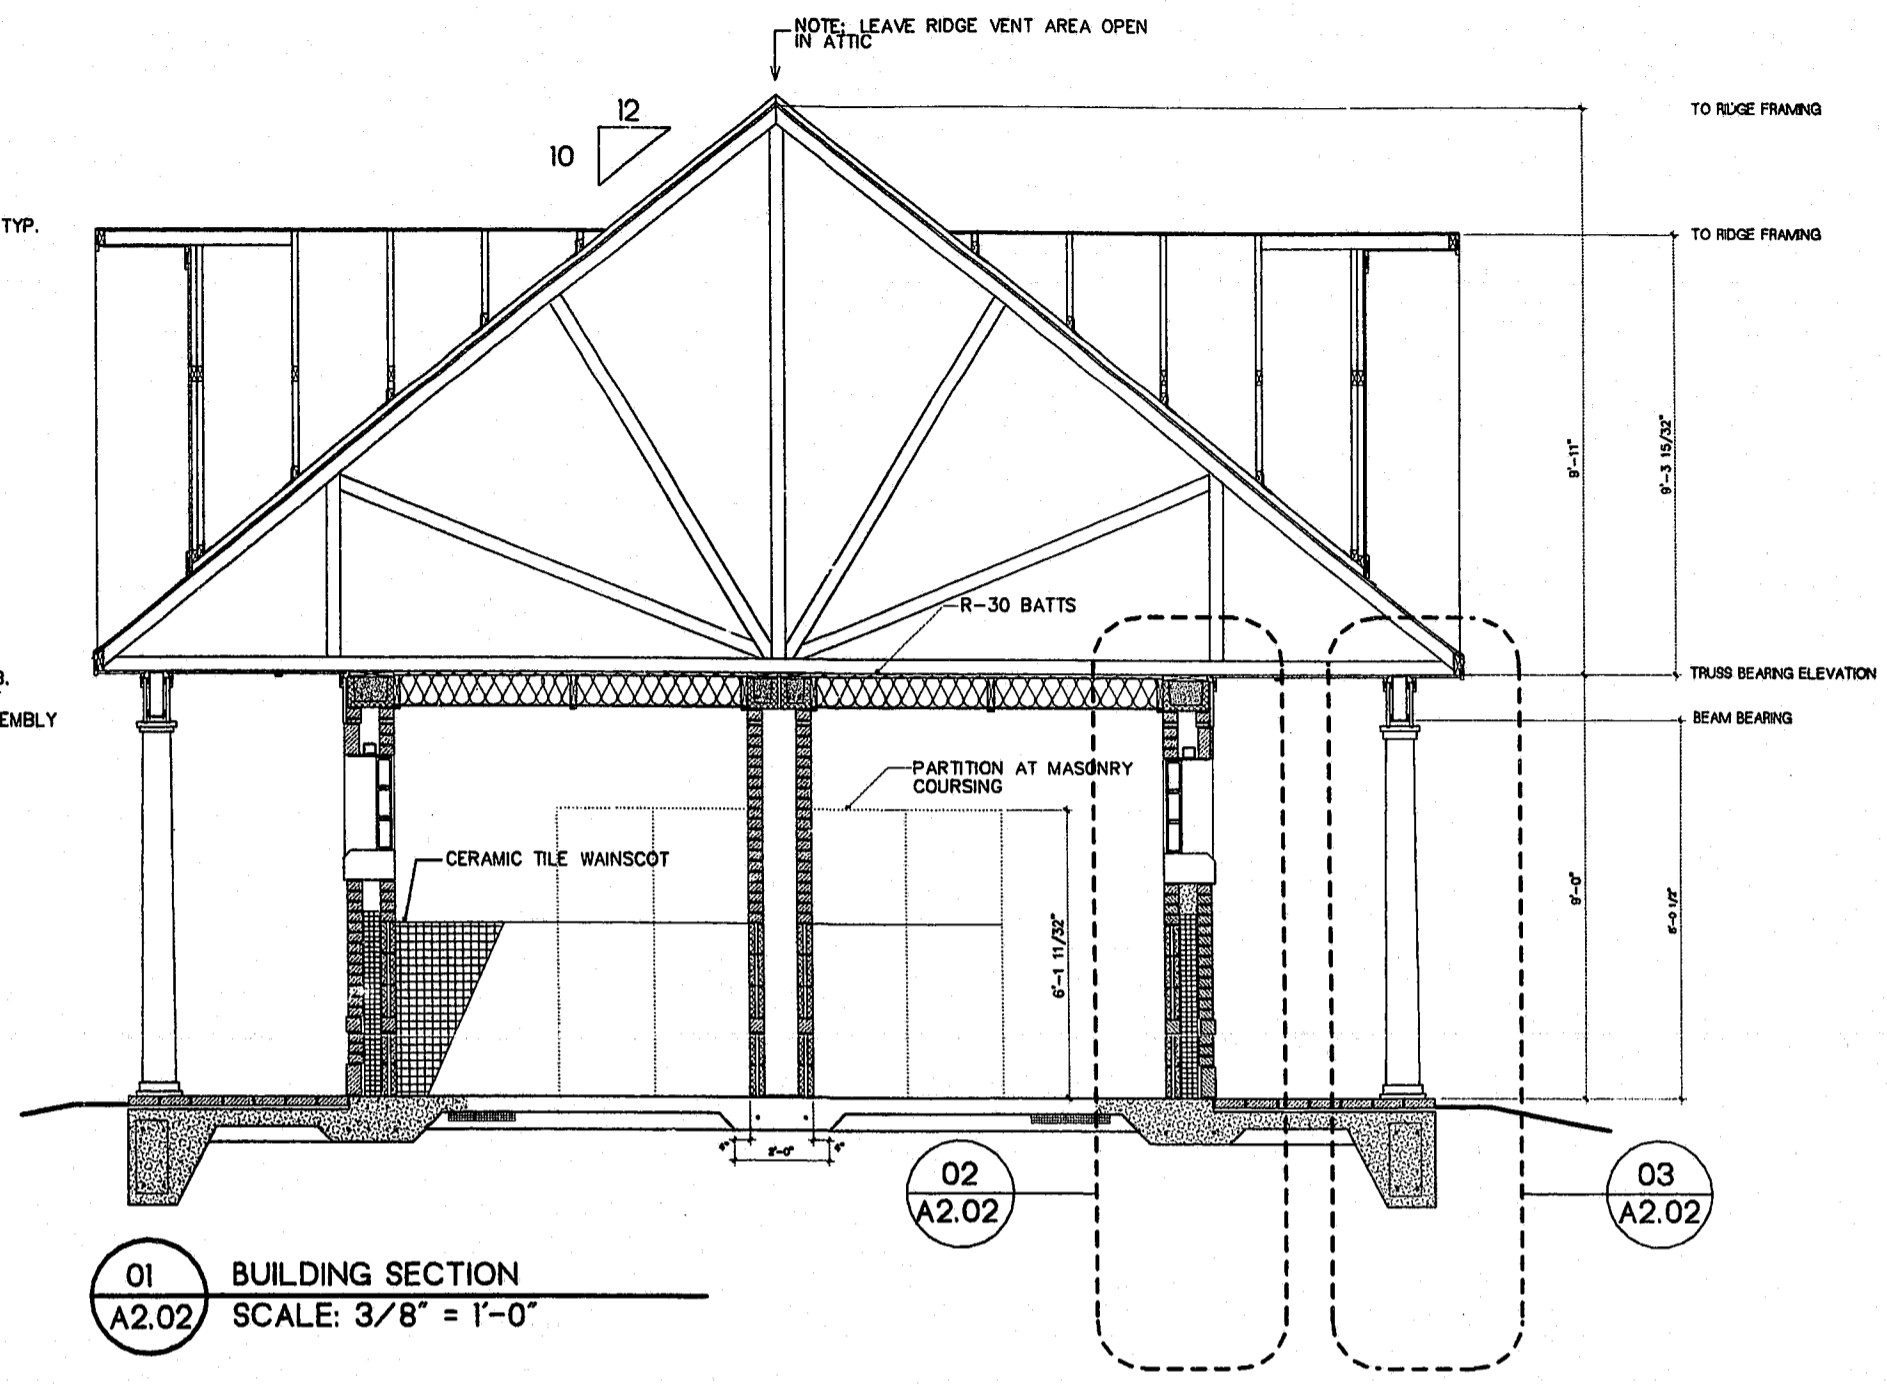

**01 BUILDING SECTION**  
 A2.02 SCALE: 3/8" = 1'-0"

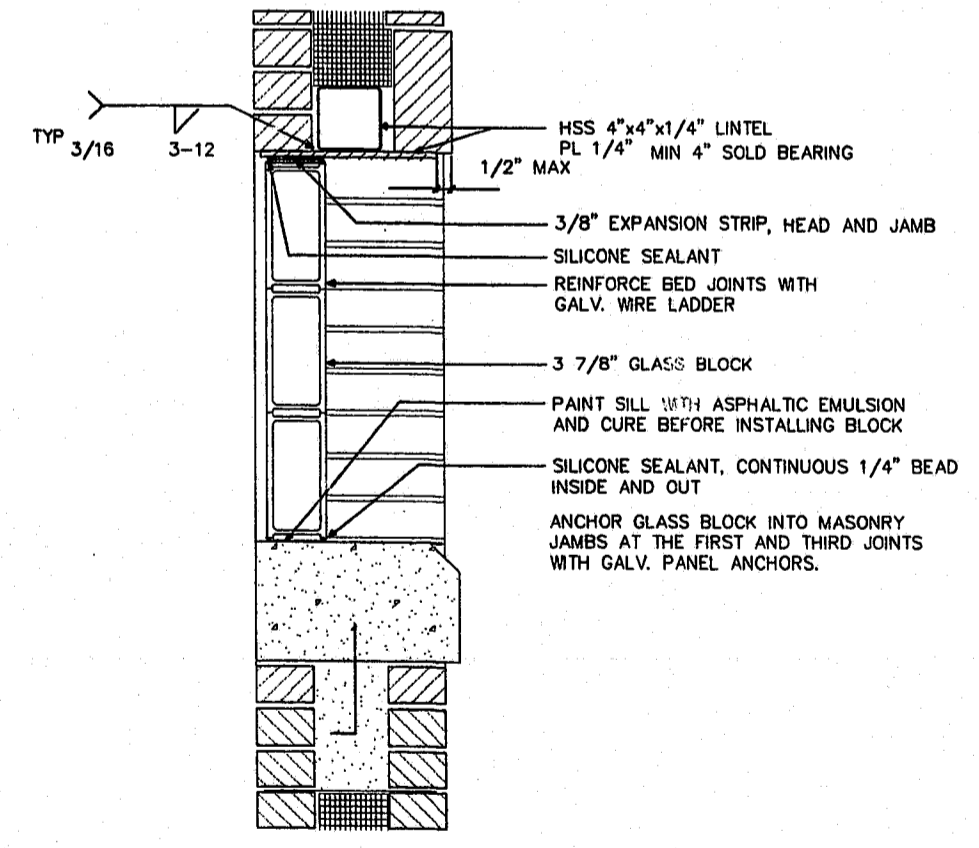

**05 SECTION/ GLASS BLOCK**  
 A2.02 SCALE: 1 1/2" = 1'-0"

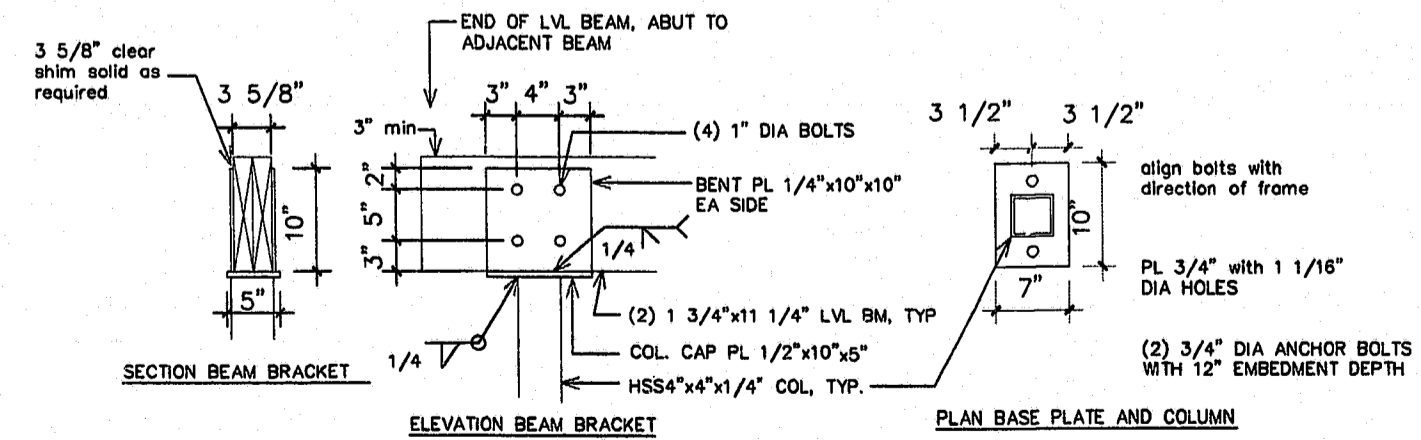

**04 TYP BEAM-COL CONNECTION DETAIL**  
 A2.02 SCALE: 1" = 1'-0"

99-29-261  
 APPROVED  
 10/2/00