
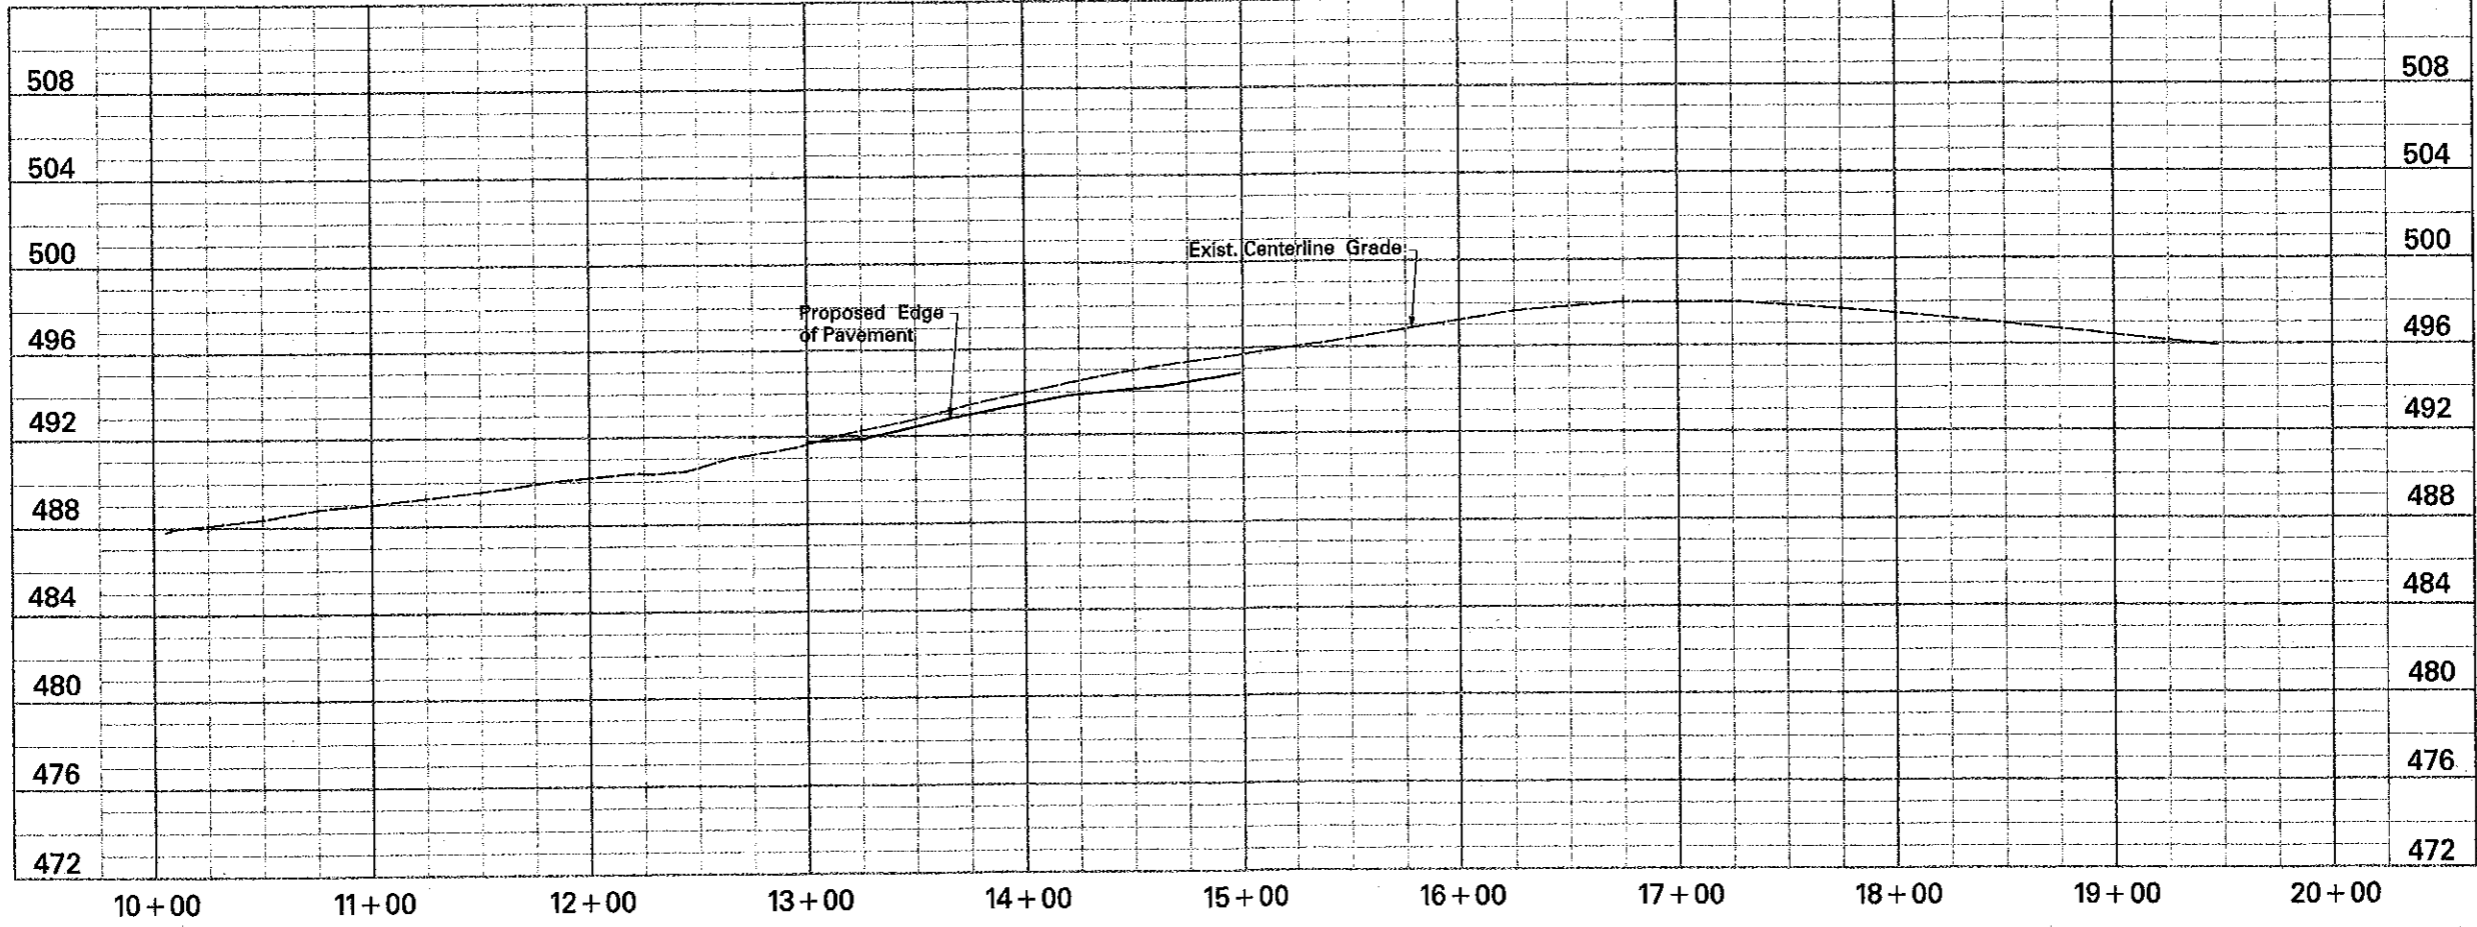


Cary Project No. 02-SP-010  
 DRAWN BY:  
 ENGR. CHECKED BY:  
 DESIGNED BY:  
 DATE CHECKED BY:  
 SCALE: HOR. 1" = 40'  
 VERT. 1" = 4'  
 PROJECT NO. 2001080.00

NO.	DATE	REVISIONS
1	1-20-02	AS NOTED
2	3-4-02	PER TOWN OF CARY REVIEW
3		
4		
5		
6		
7		

**REEDY CREEK ROAD WIDENING**  
 940 Reedy Creek Road  
 Cary, North Carolina  
**WAKE COUNTY PUBLIC SCHOOL SYSTEM**  
 1551 Rock Quarry Road  
 Raleigh, North Carolina 27610

**PLAN AND PROFILE**  
 REEDY CREEK ROAD WIDENING  
 SR 1650

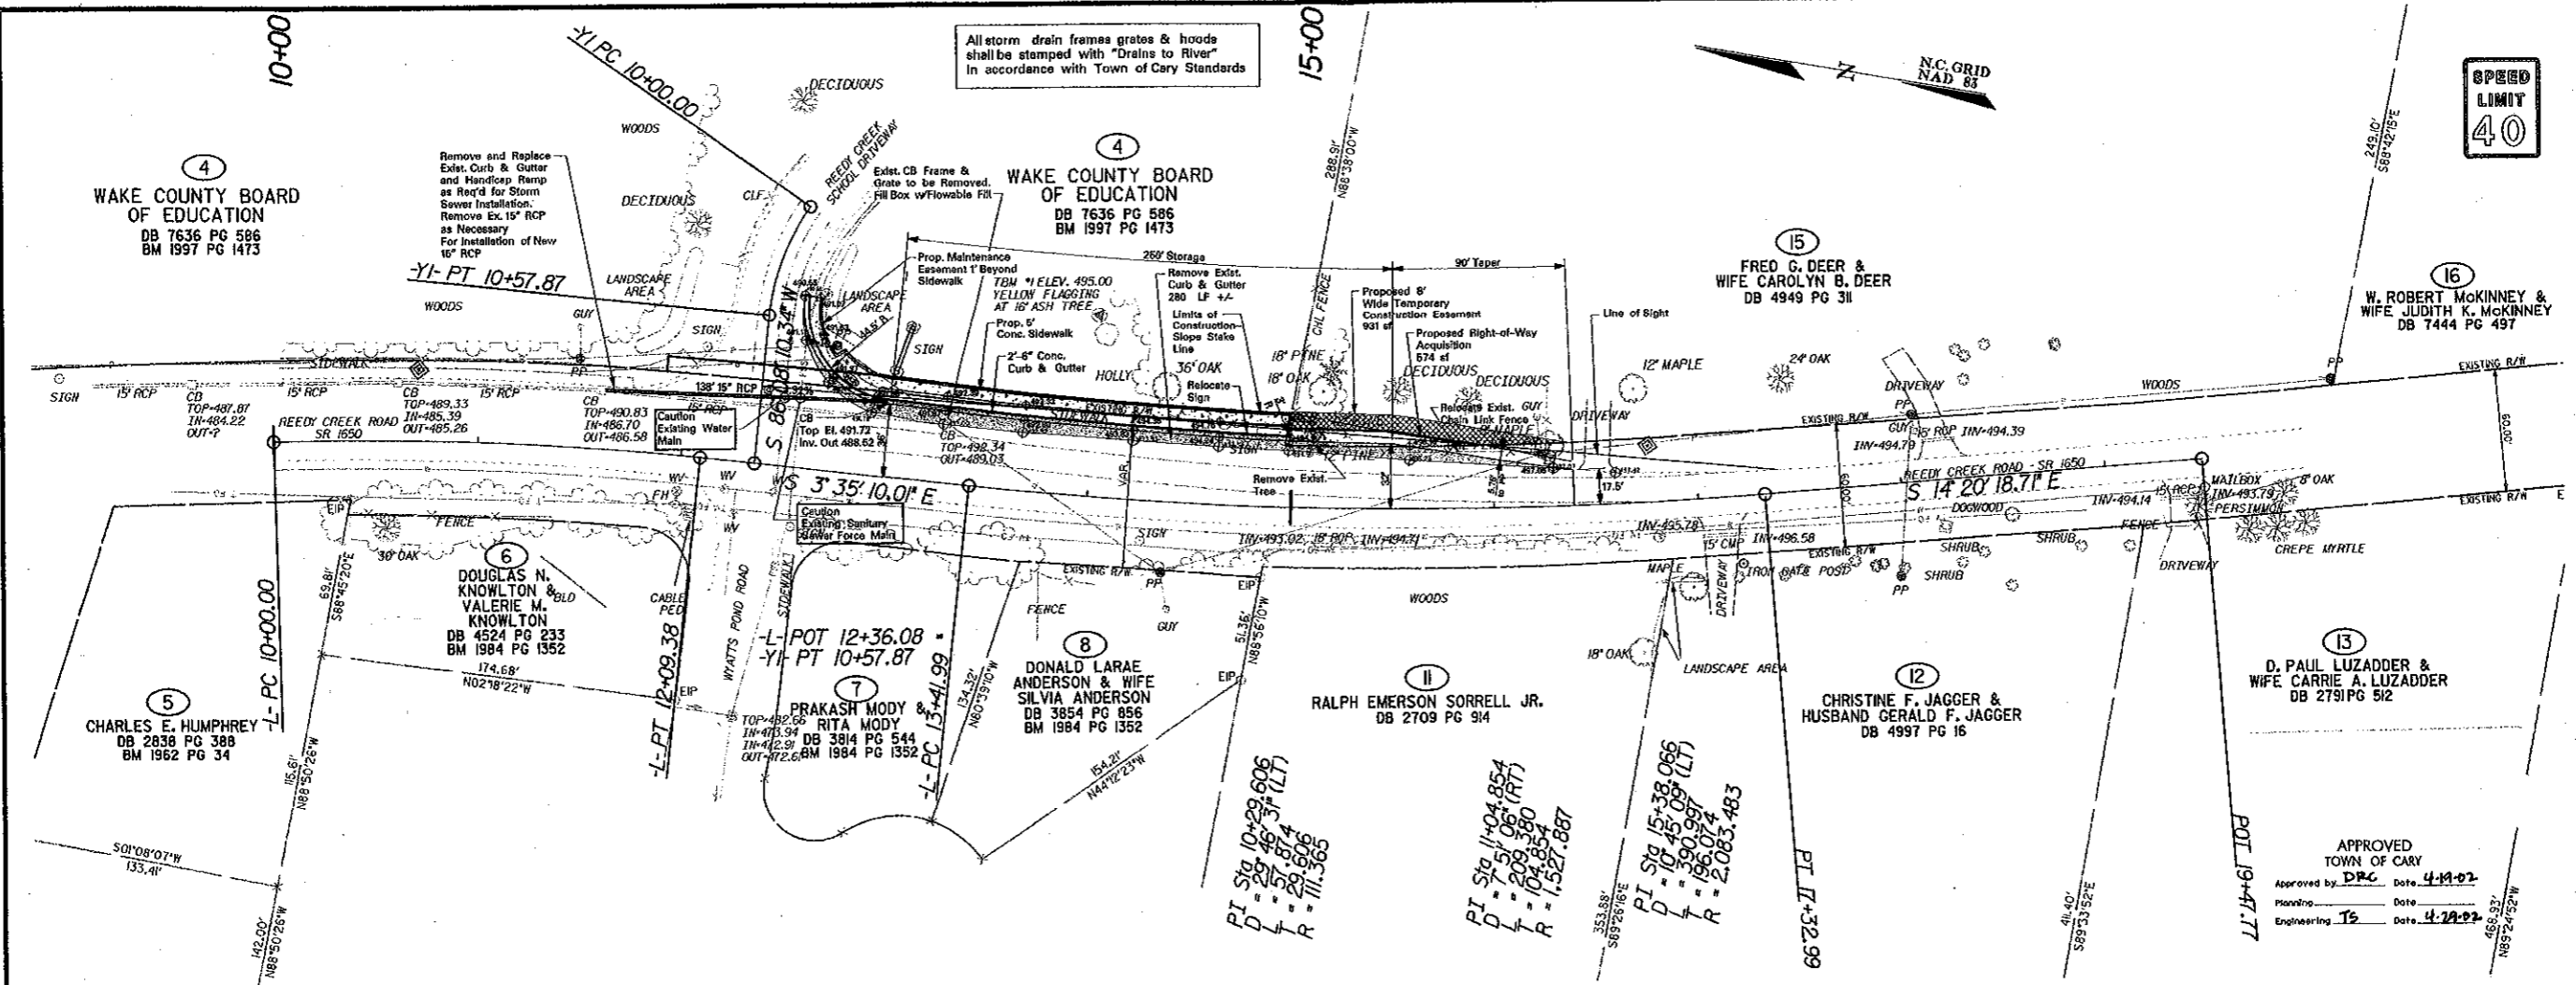

All storm drain frames grates & hoods shall be stamped with "Drains to River" in accordance with Town of Cary Standards

**SPEED LIMIT 40**

APPROVED  
 TOWN OF CARY  
 Approved by **DRG** Date **4-11-02**  
 Monitoring Date  
 Engineering **TS** Date **4-24-02**