



SOUTH ELEVATION
SCALE: NO SCALE

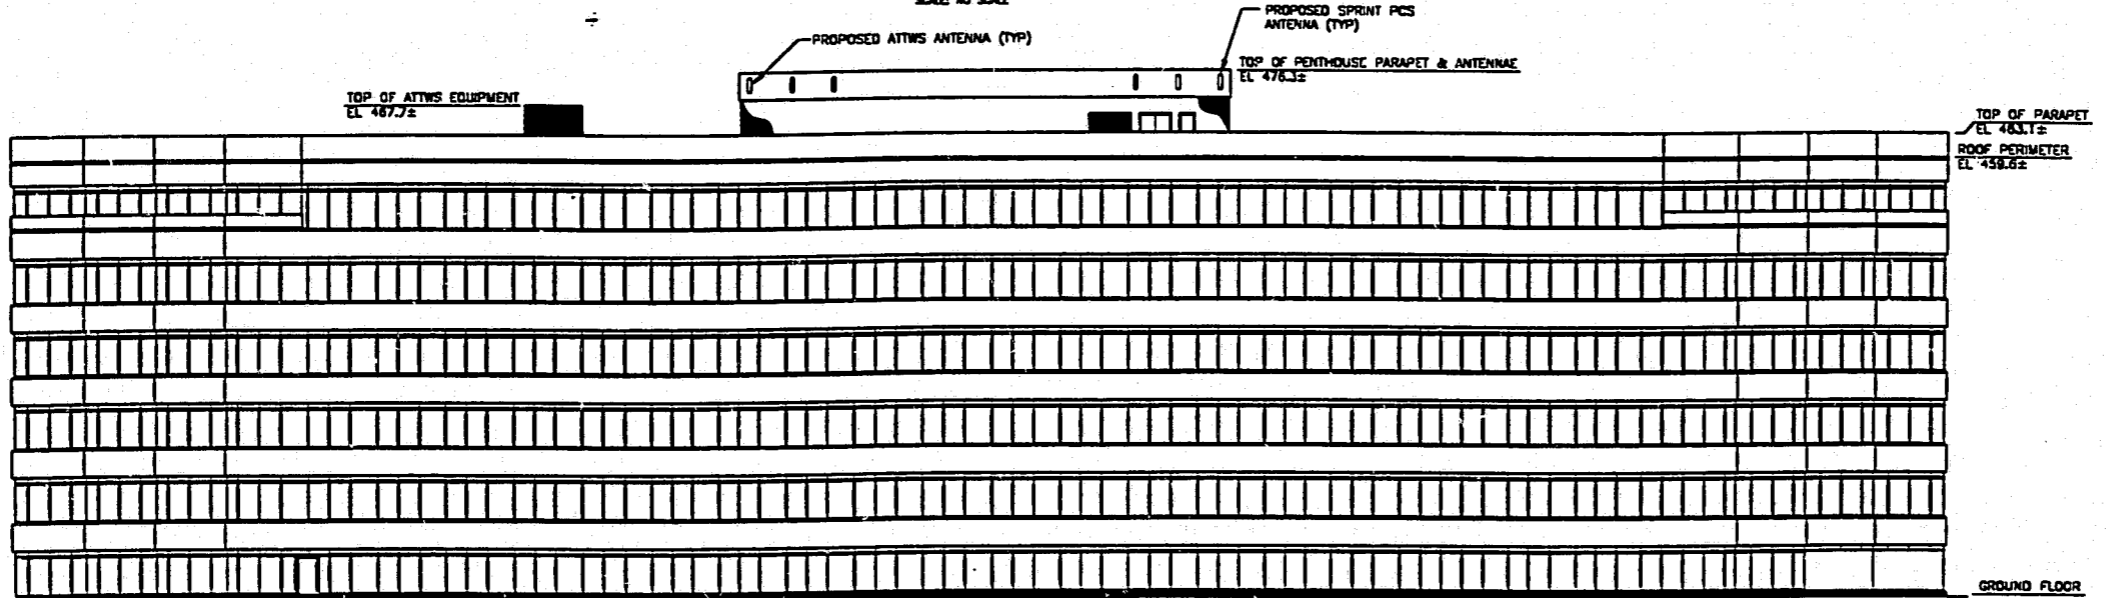

NORTH ELEVATION
SCALE: NO SCALE

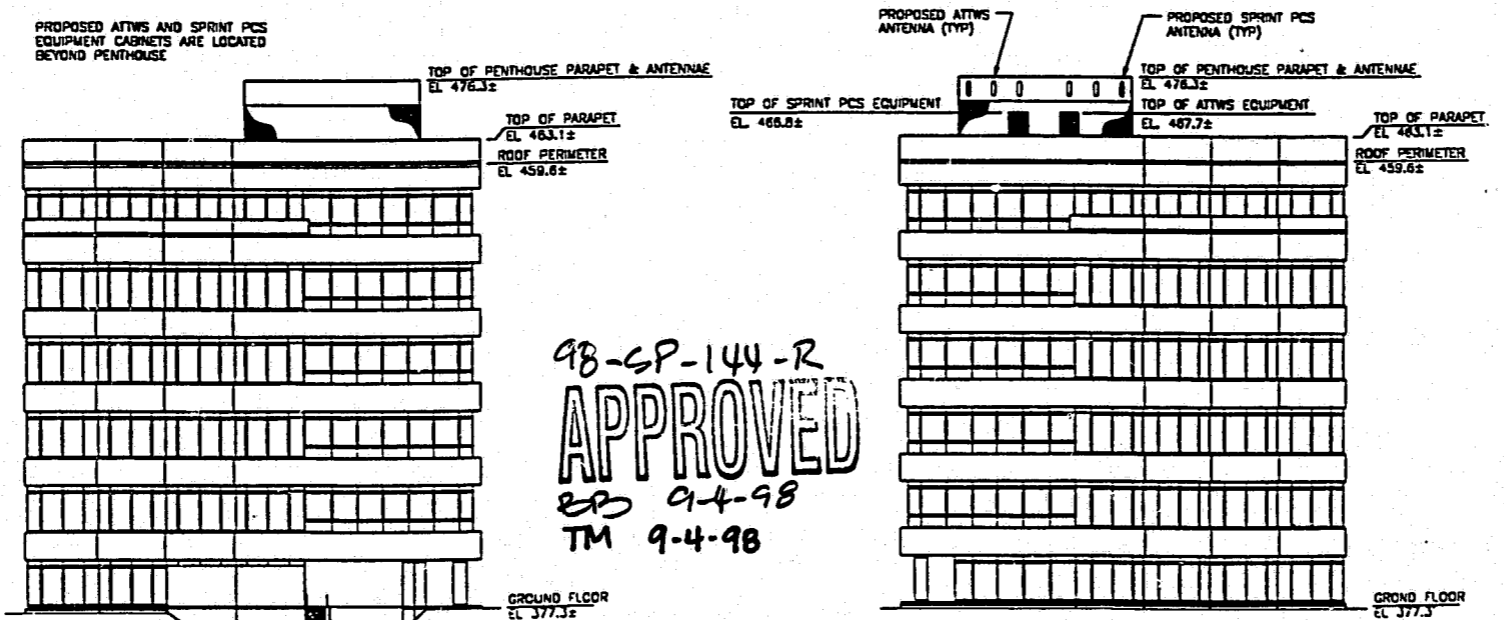


WEST ELEVATION
SCALE: NO SCALE

EAST ELEVATION
SCALE: NO SCALE

98-CP-144-R
APPROVED
BP 9-4-98
TM 9-4-98

* TOP OF ANTENNA ELEVATION MAY BE ADJUSTED AS REQUIRED SO TOP OF ANTENNA S APPROXIMATELY AT THE TOP OF THE PARAPET WALL. TOP OF ANTENNA SHALL NOT EXCEED THE TOP OF PARAPET WALL ELEVATION.

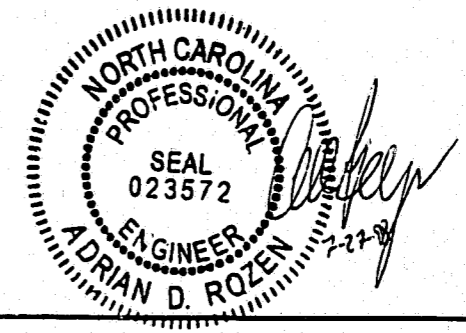

FOR CONSTRUCTION



Kimley-Horn and Associates, Inc.
P.O. Box 33068
Raleigh, North Carolina 27636-3068
(919) 677-2000

DATE: 7-22-98
SCALE: NO SCALE
DESIGNED: ADP
DRAWN: TB
CHECKED: HDP
REVISIONS: 7-22-98

POWER COMPANY
Carolina Power & Light Company
P.O. Box 1771
Raleigh, North Carolina 27602-1771
ATTN: Carl Service Center (919) 592-8111

BUILDING DEPARTMENT
Town of Cary Department of Public Works
P.O. Box 5045
Cary, North Carolina 27512
ATTN: Inspections Dept. (919) 890-3500

TELEPHONE COMPANY
5715 Ch. Wood Ave. Suite 400
Raleigh, North Carolina 27612
ATTN: Business Department (919) 780-2600

PROPERTY OWNER
Regency Park Corporation
3500 Regency Parkway, Suite C
Cary, North Carolina 27511
ATTN: Danny Mabry (919) 487-8900

DEVELOPER
AT&T Wireless Services
301 Ashville Avenue, Suite 121
Cary, North Carolina 27511
(919) 755-1441

SITE ADDRESS
Raleigh Park
2000 Ralston Park
Cary, North Carolina

AT&T Wireless Services
Cary, North Carolina

ELEVATIONS

AT&T WIRELESS SERVICES
R-094 REGENCY PARK
CARY, NORTH CAROLINA

DOCUMENT NO. 011505.46

A - 3

DATE PLOTTED: 11/15/98 10:00 AM