


2 FRONT ELEVATION
 A201 SCALE: 1/4" = 1'-0" NOTE: ALL ELEVATIONS ARE EXISTING TO REMAIN UNLESS OTHERWISE NOTED.

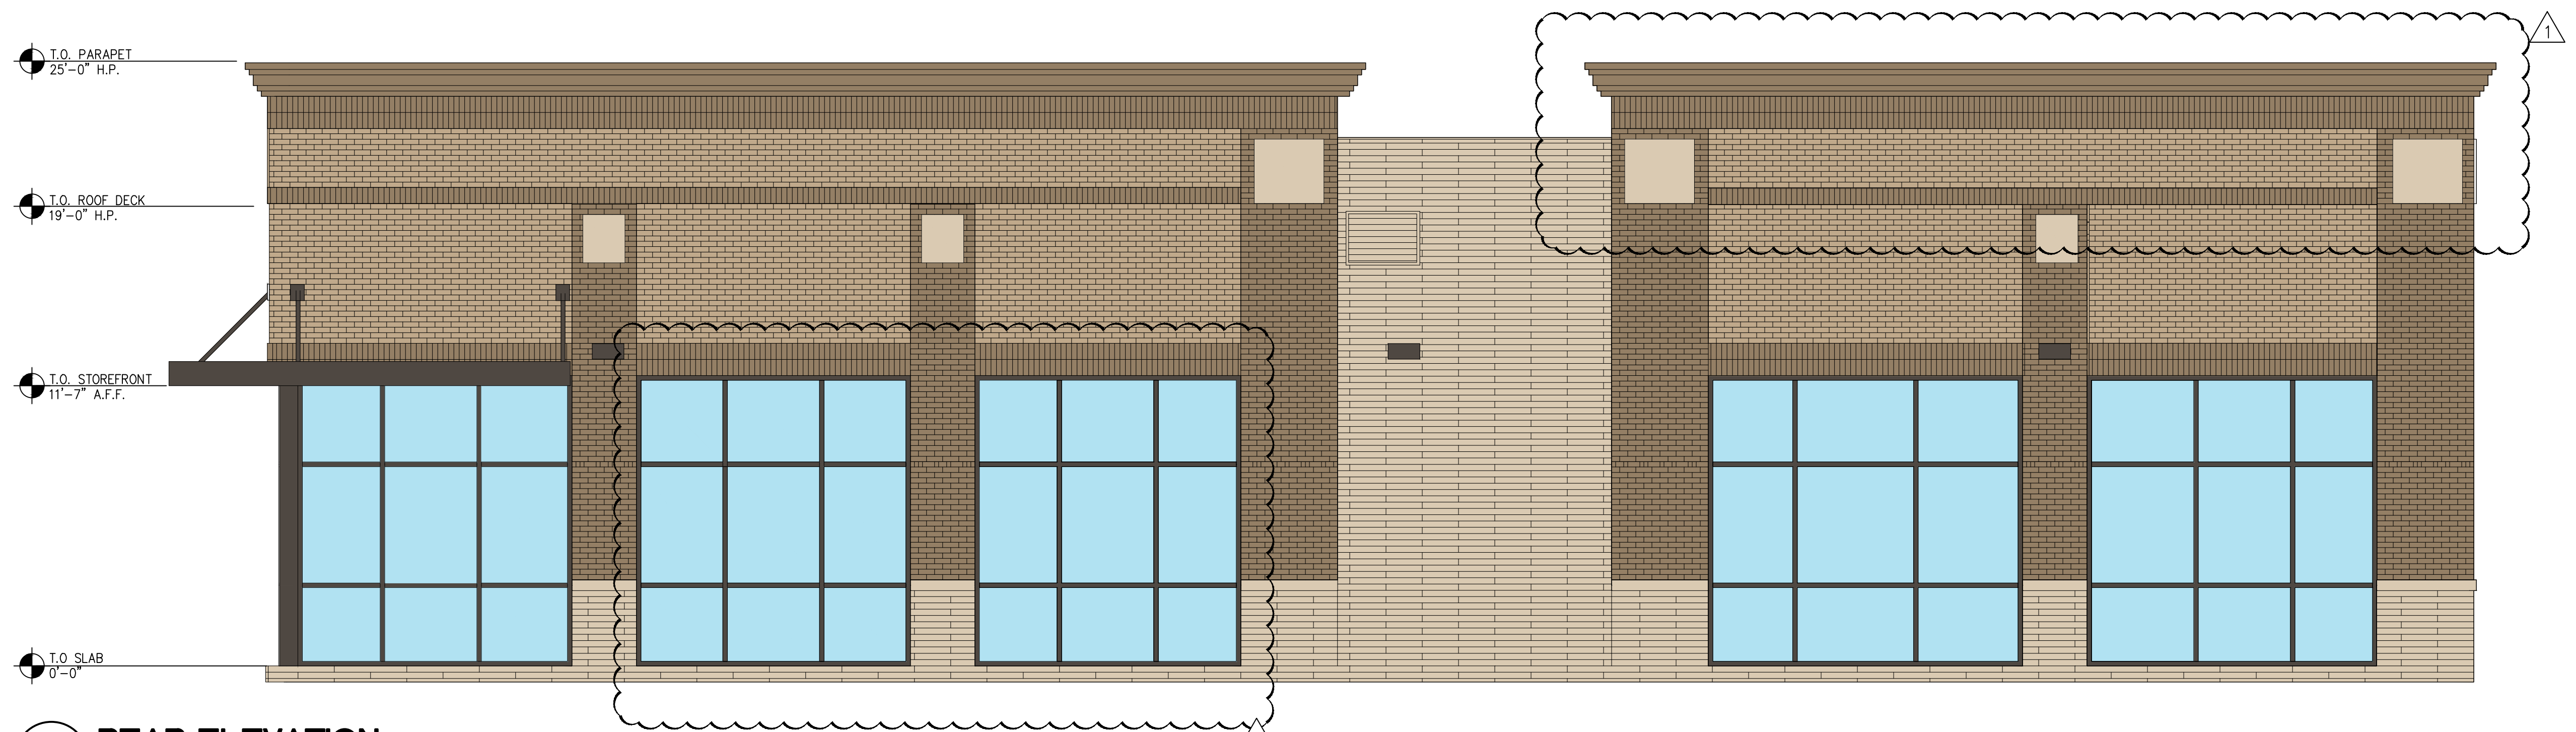

1 REAR ELEVATION
 A201 SCALE: 1/4" = 1'-0" NOTE: ALL ELEVATIONS ARE EXISTING TO REMAIN UNLESS OTHERWISE NOTED.

PROJECT: **RETAIL SHOPS**
 325 CARPENTER HILL LANE
 CARY, NC 27519

DRAWING: **EXTERIOR ELEVATIONS**

Revisions	
REVISION DATE	
CITY COMMENTS	
6-27-2019	

PROJECT DATE
 4/9/2019

Drawn By
 MTP

Checked By
 TD

Sheet No.
A201