


2 RIGHT ELEVATION
 SCALE: 1/4" = 1'-0"
 NOTE: ALL ELEVATIONS ARE EXISTING TO REMAIN UNLESS OTHERWISE NOTED.

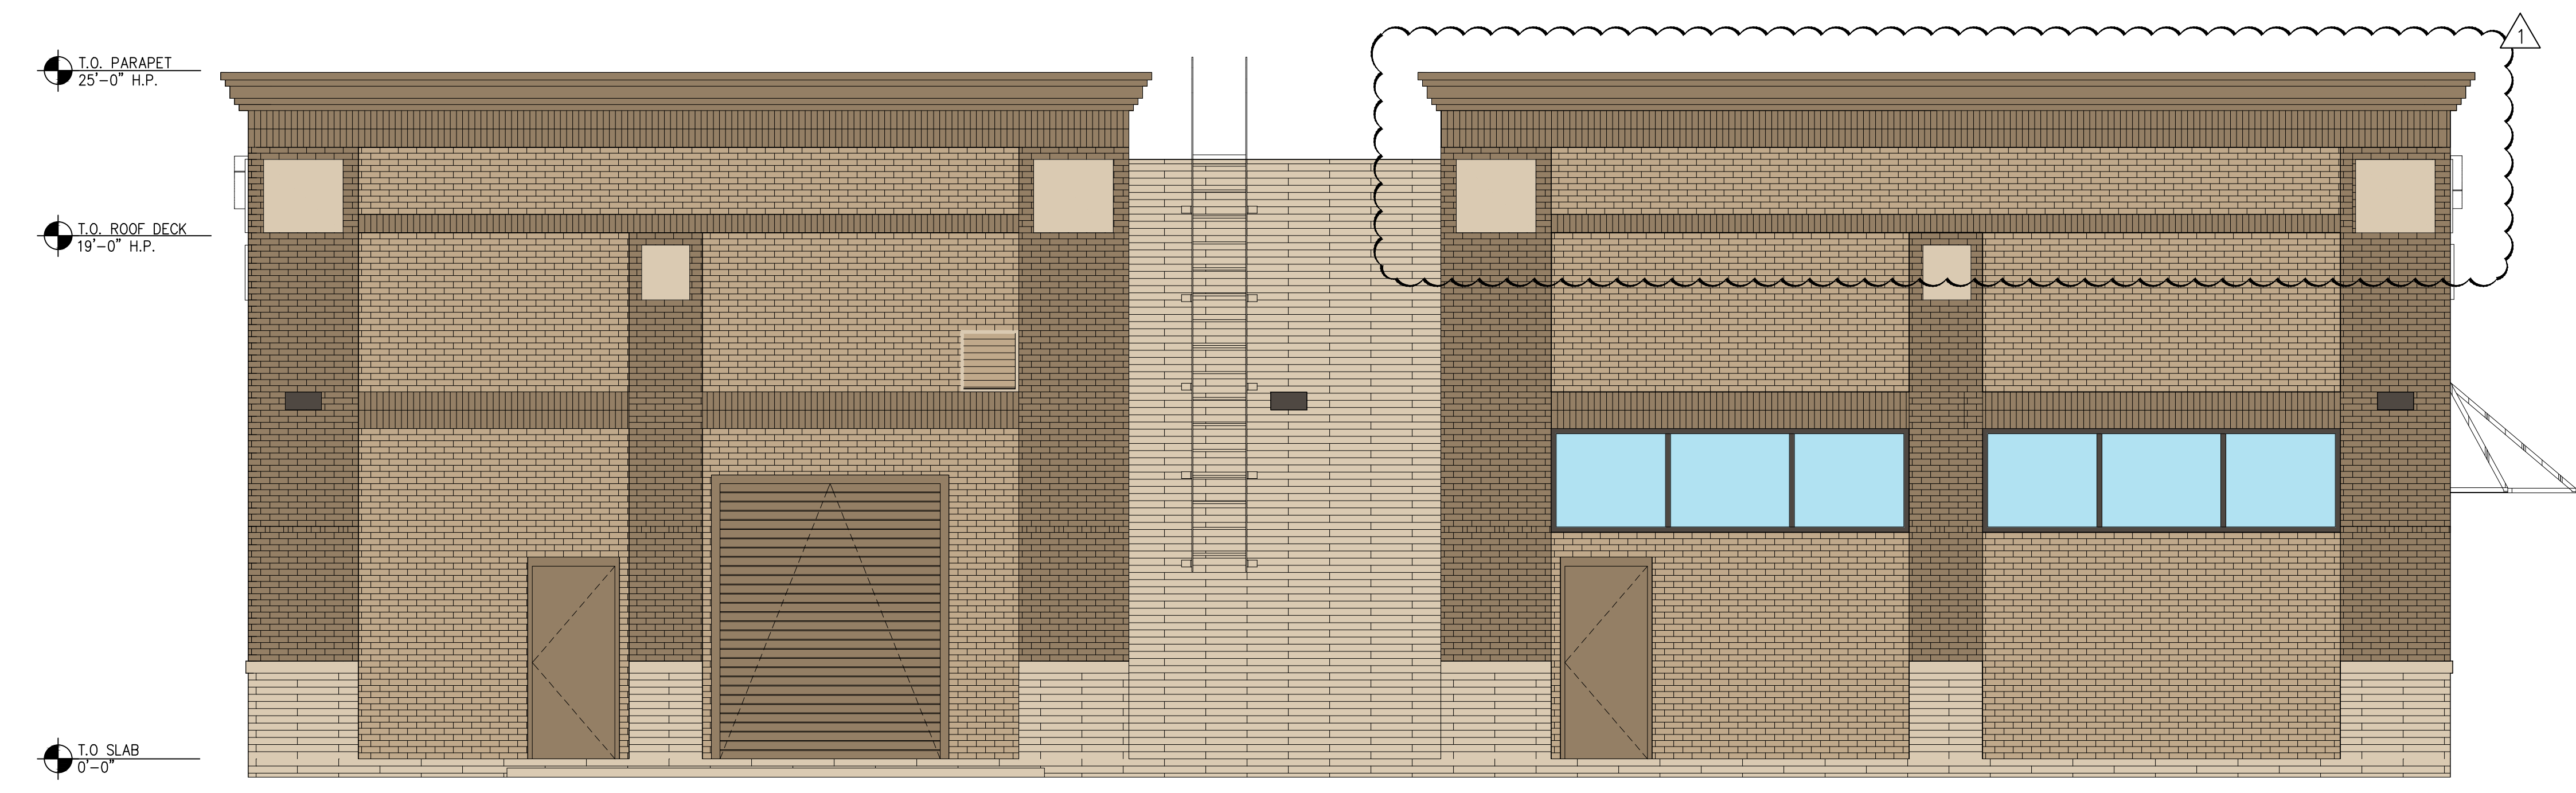

1 LEFT ELEVATION
 SCALE: 1/4" = 1'-0"
 NOTE: ALL ELEVATIONS ARE EXISTING TO REMAIN UNLESS OTHERWISE NOTED.

PROJECT: **RETAIL SHOPS**
 325 CARPENTER HILL LANE
 CARY, NC 27519
 DRAWING: **EXTERIOR ELEVATIONS**

Revisions

REVISION DATE	CITY COMMENTS
6-27-2019	

PROJECT DATE
 4/9/2019
 Drawn By
 MTP
 Checked By
 TD

Sheet No.
A202