


2 ELEVATION
SCALE: 1/8" = 1'-0"

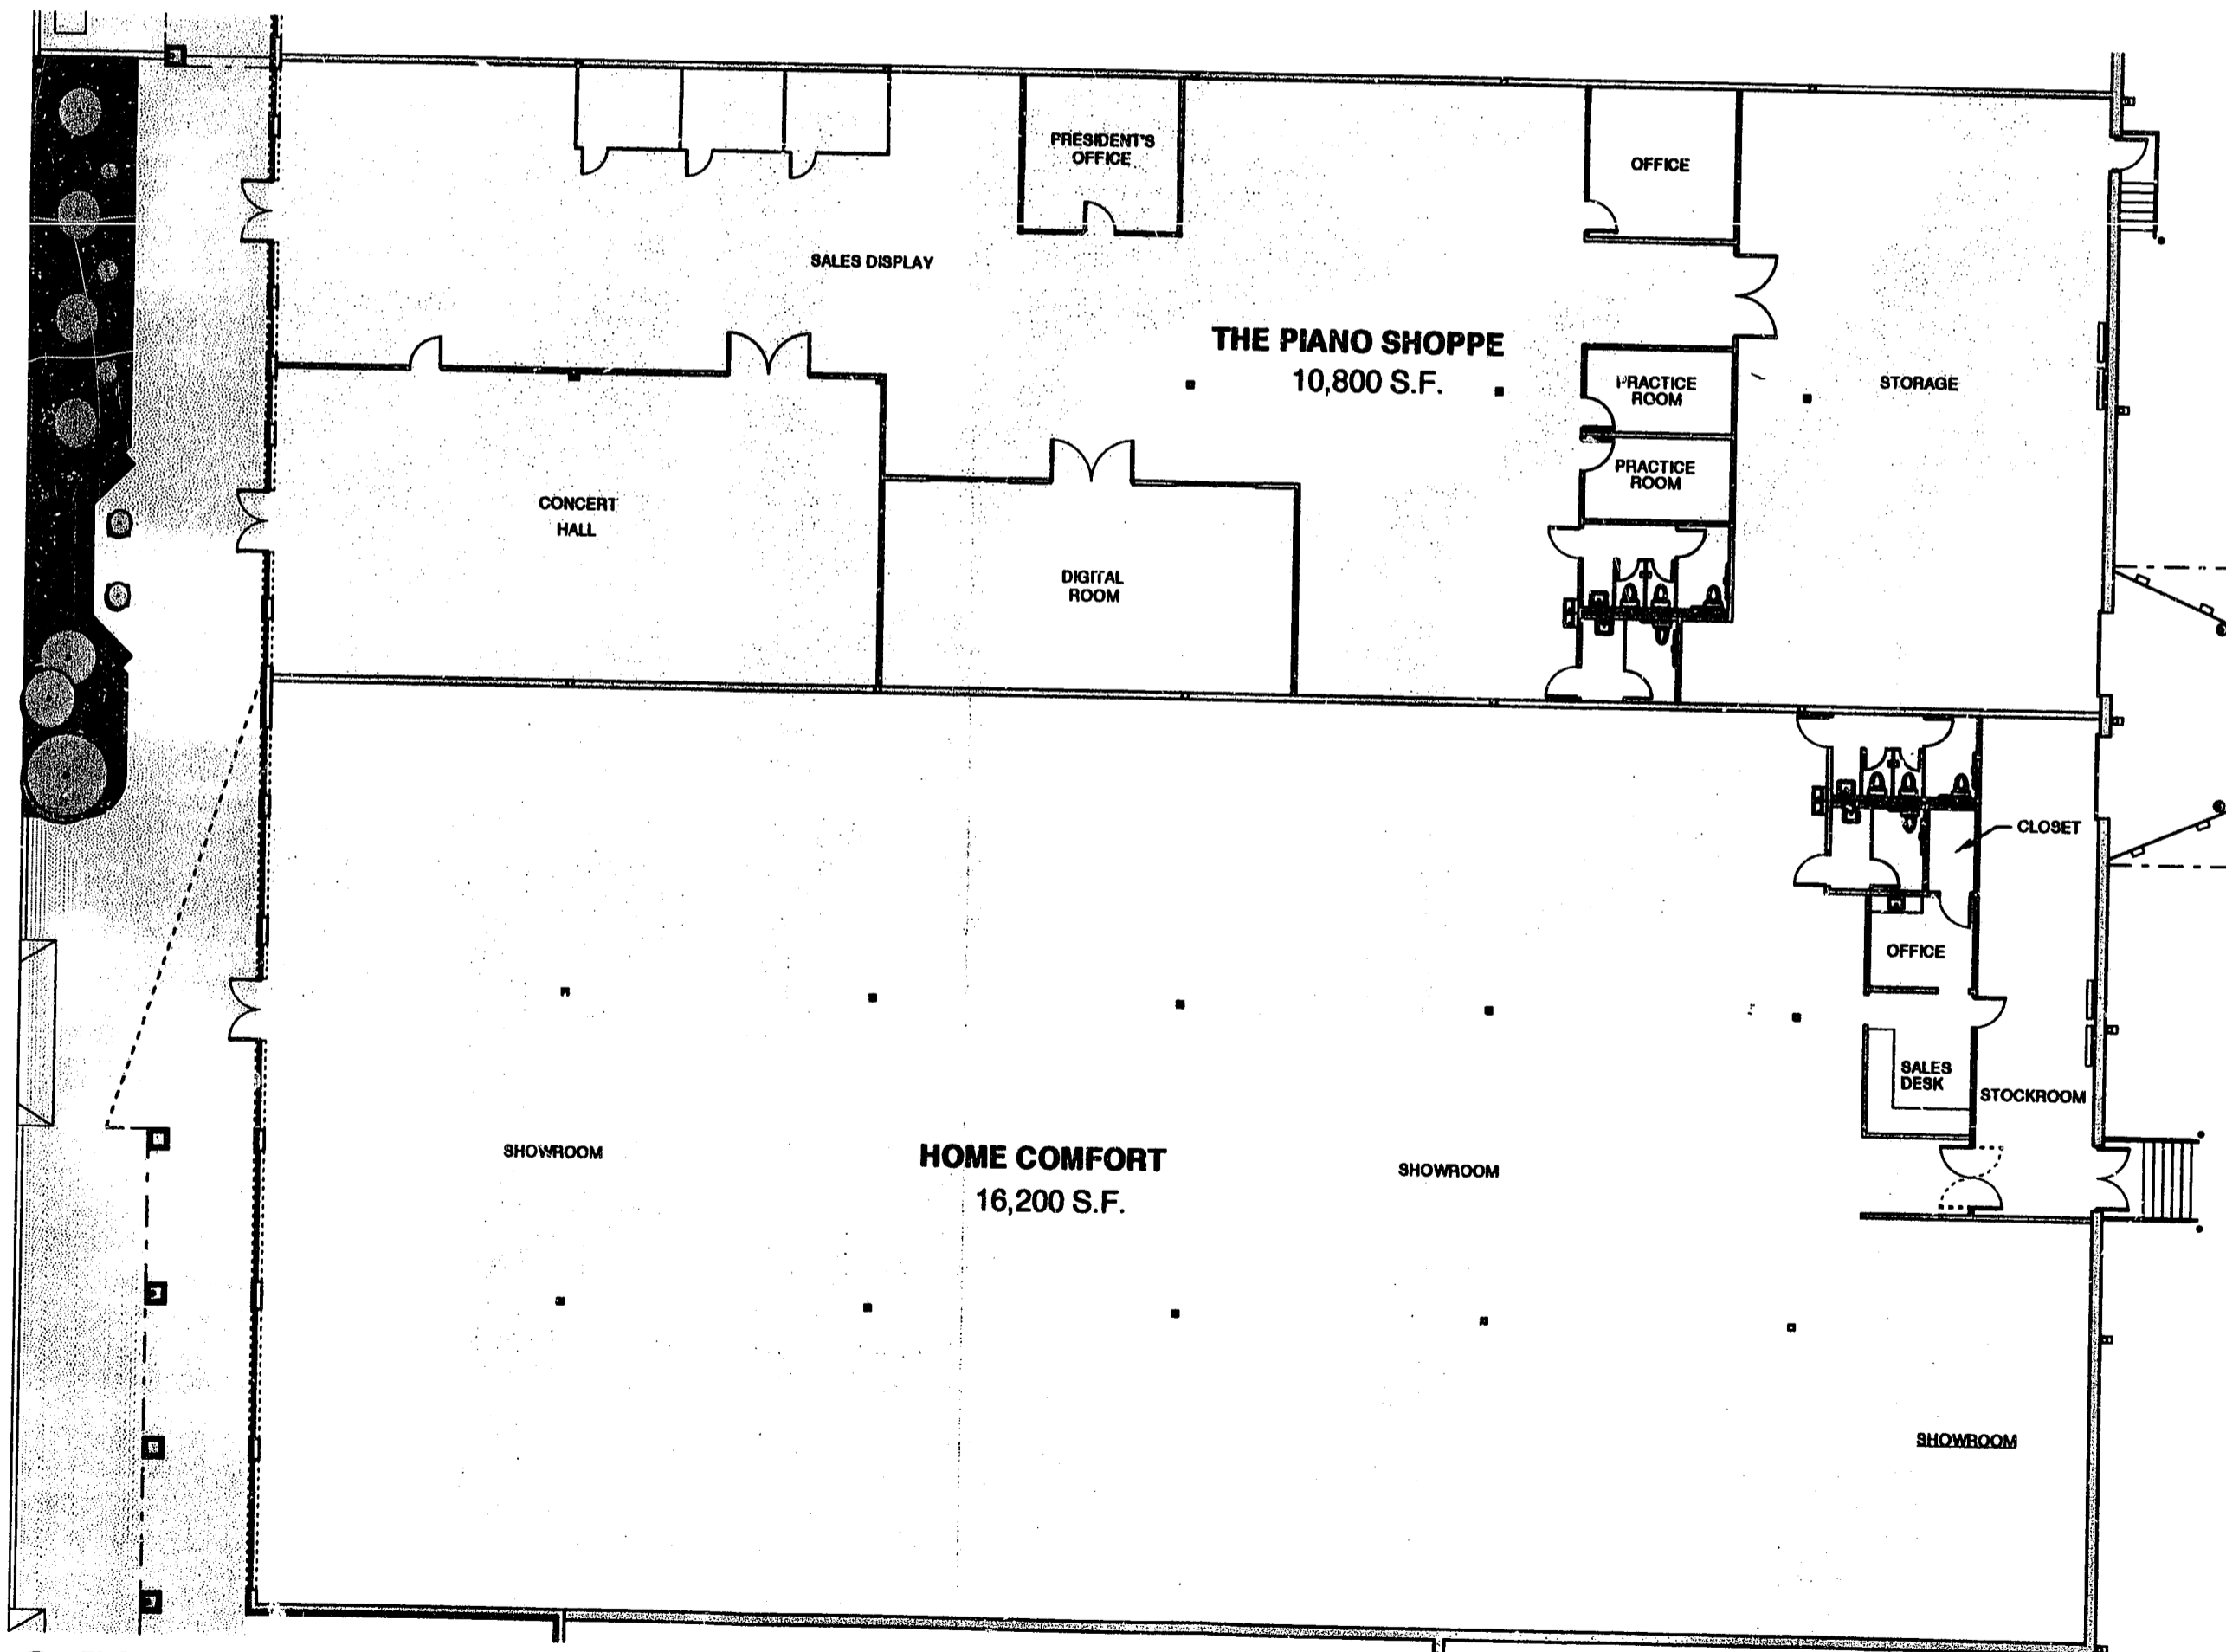

1 FLOOR PLAN
SCALE: 1/16" = 1'-0"

APPROVED
DRC 8/22/97
TER

PROJECT TITLE
SHOPPES OF
KILDAIRE
KILDAIRE FARMS ROAD
CARY, NORTH CAROLINA

PROJECT NO.
9723
T.O.C. PROJECT # 97-SP-197
DRAWING TITLE
PRESENTATION

SHEET 1 OF 1

PI

DATE 07/07/97 REV 00/00/97