



102 FOUNDATION PLAN
SCALE: 1/4" = 1'-0"

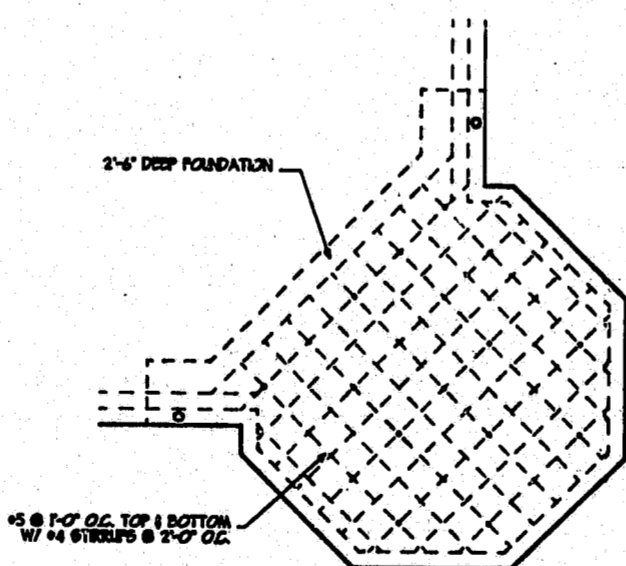


TOWER FOOTING REINFORCING

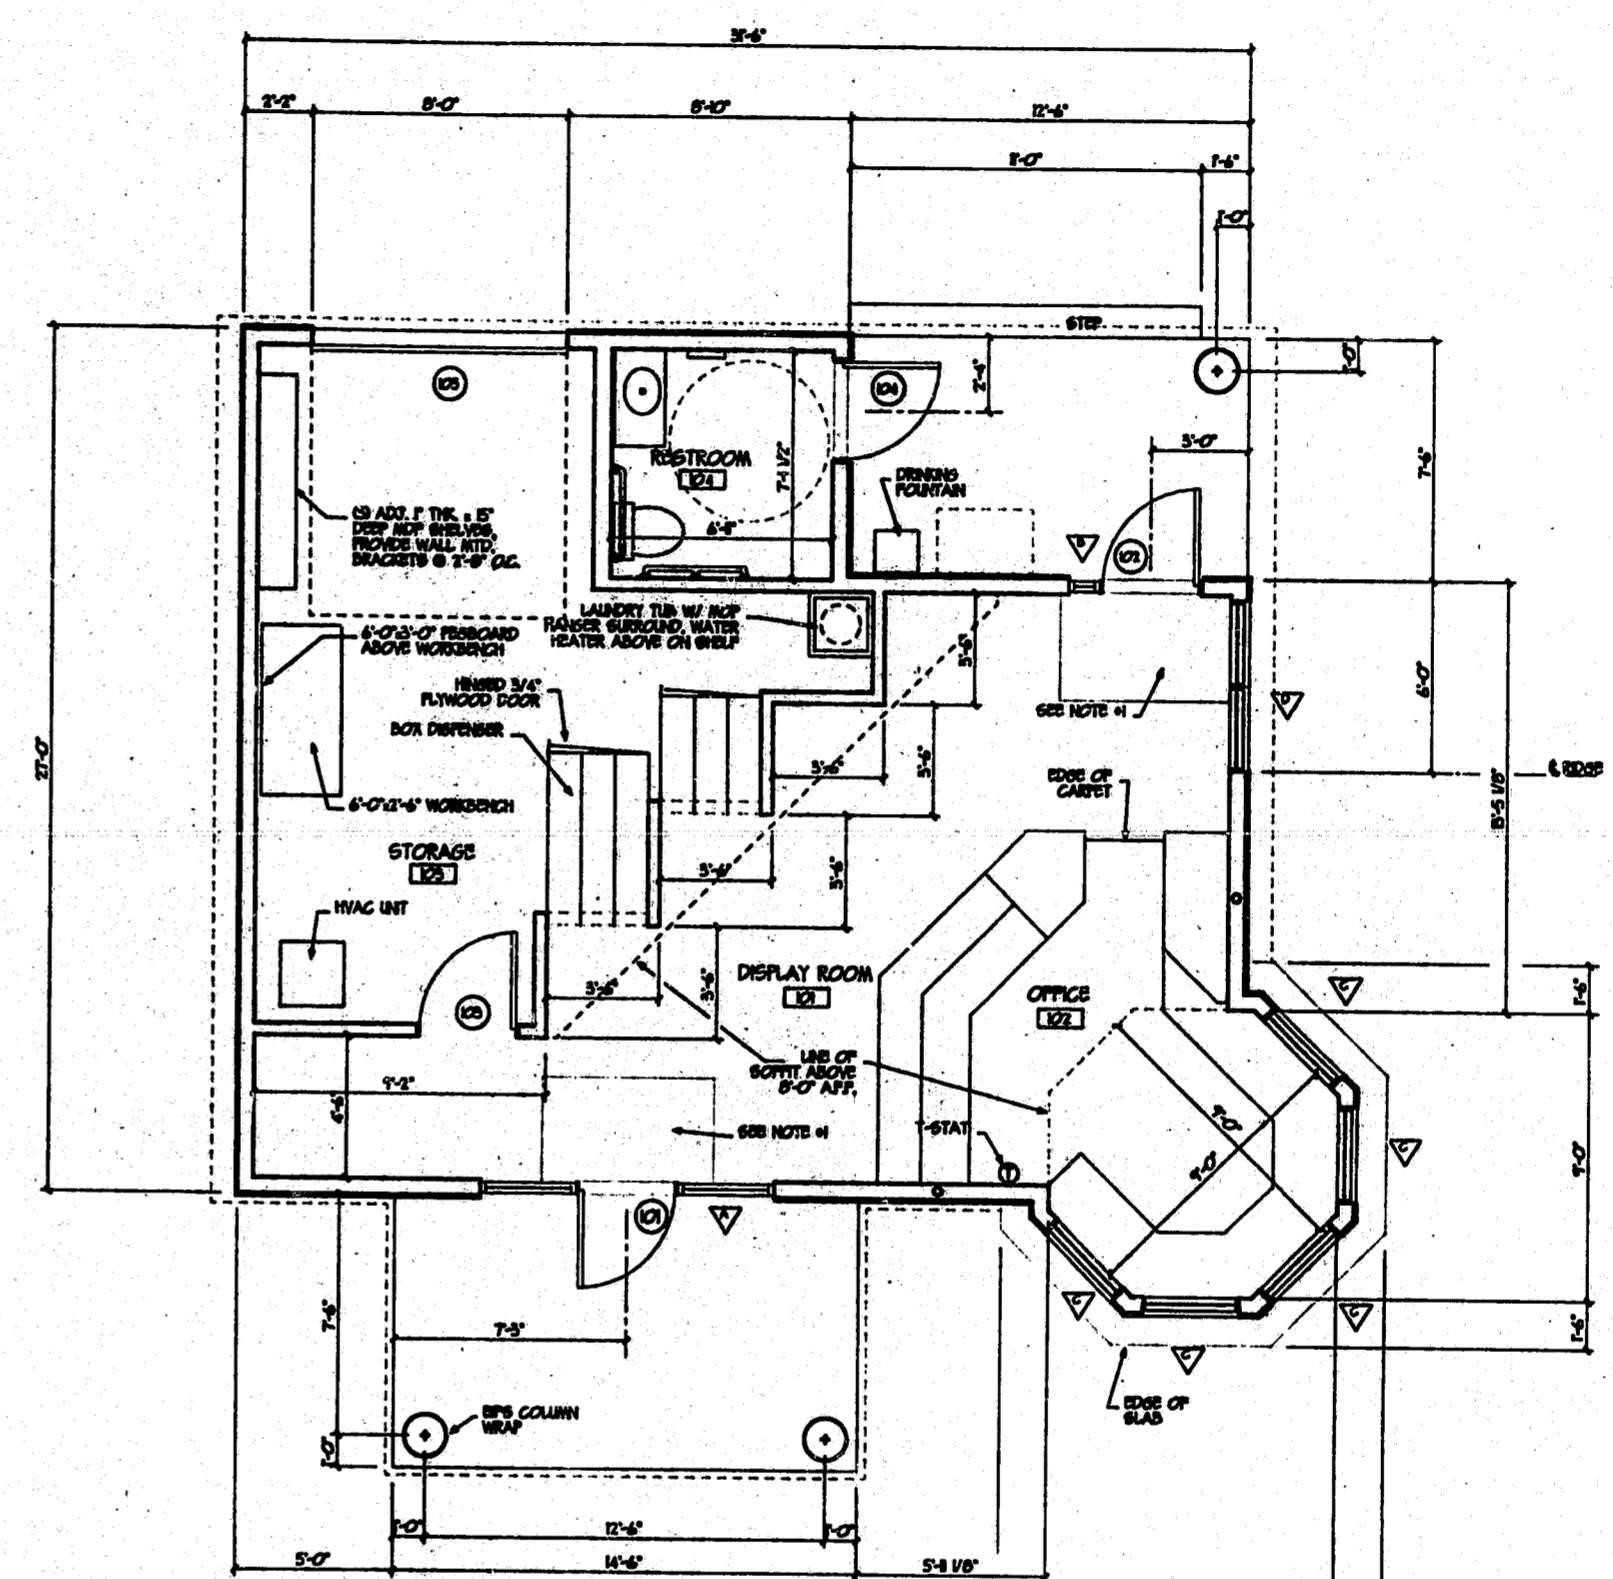

101 FLOOR PLAN
SCALE: 1/4" = 1'-0"

SHURGARD
STORAGE CENTERS
OFFICE REPLACEMENT
237 S.W. CARY PARKWAY
CARY, NORTH CAROLINA

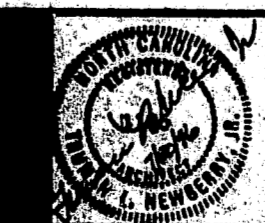

DATE
20 JUL 1996

FLOOR PLAN AND
FOUNDATION PLAN
TRUMAN L. NEWBERRY, JR.
ARCHITECT
800 FALLS CREEK ROAD
SALISBURY, N.C. 27360

SHEET NO.
1