




© JERRY TURNER & ASSOCIATES, INC. THIS DOCUMENT IS THE PROPERTY OF JERRY TURNER & ASSOCIATES. ALL RIGHTS ARE RESERVED AND ANY POSSESSION, REPRODUCTION, OR OTHER USE OF THIS DOCUMENT WITHOUT THE PRIOR PERMISSION OF JERRY TURNER & ASSOCIATES IS EXPRESSLY PROHIBITED.

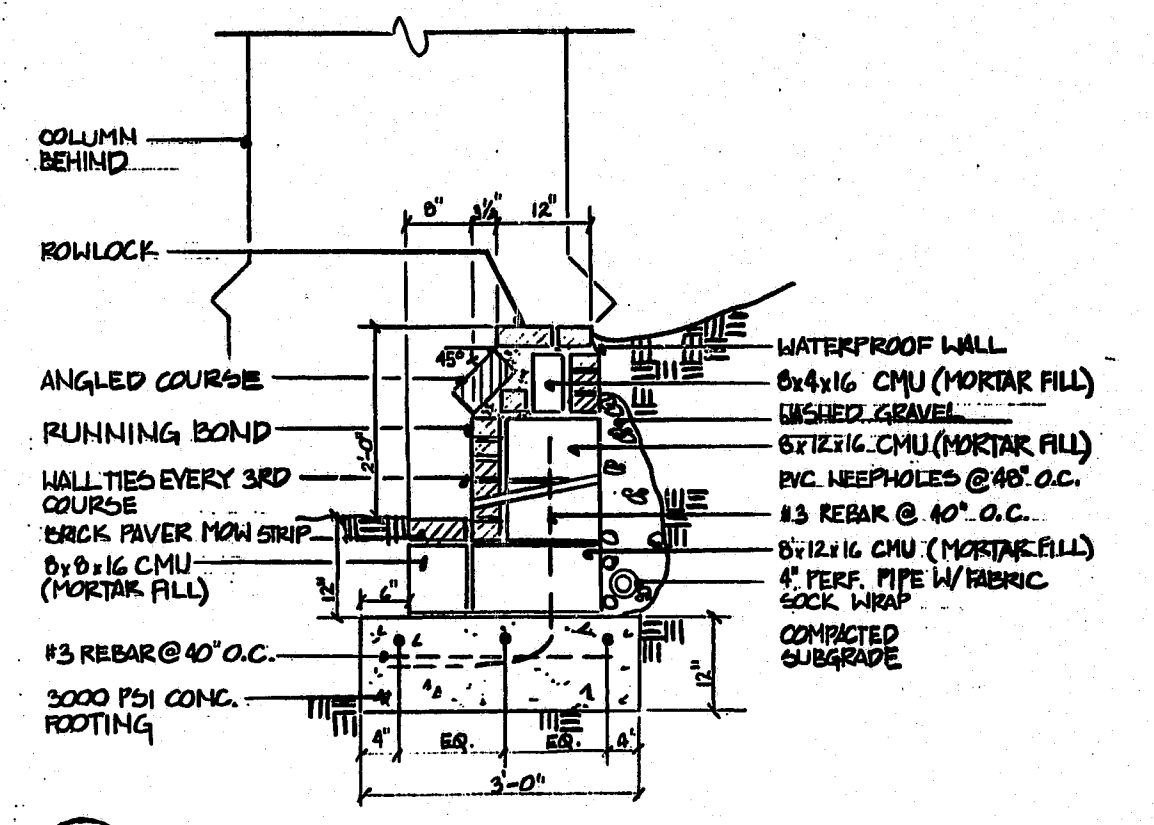

1
5 **PLANTER WALL SECTION**
SCALE: 3/4"=1'-0"

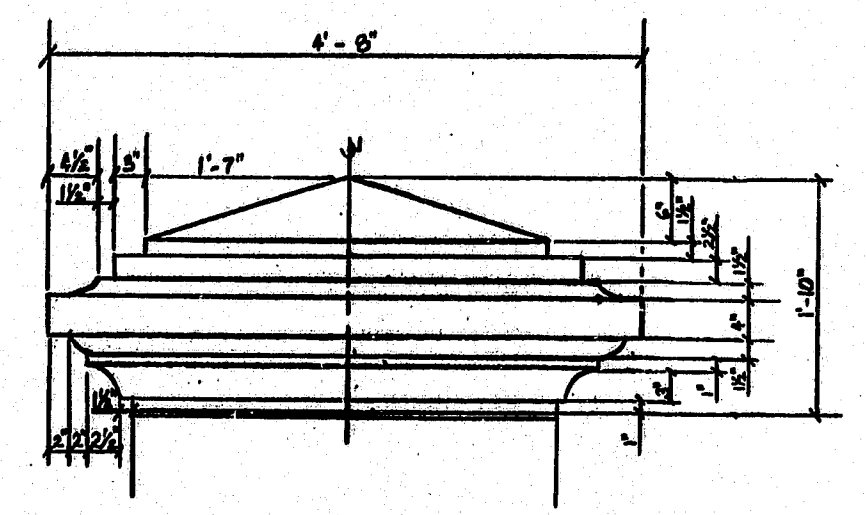

2
5 **PRECAST CONCRETE COLUMN CAP**
SCALE: 1"=1'-0"

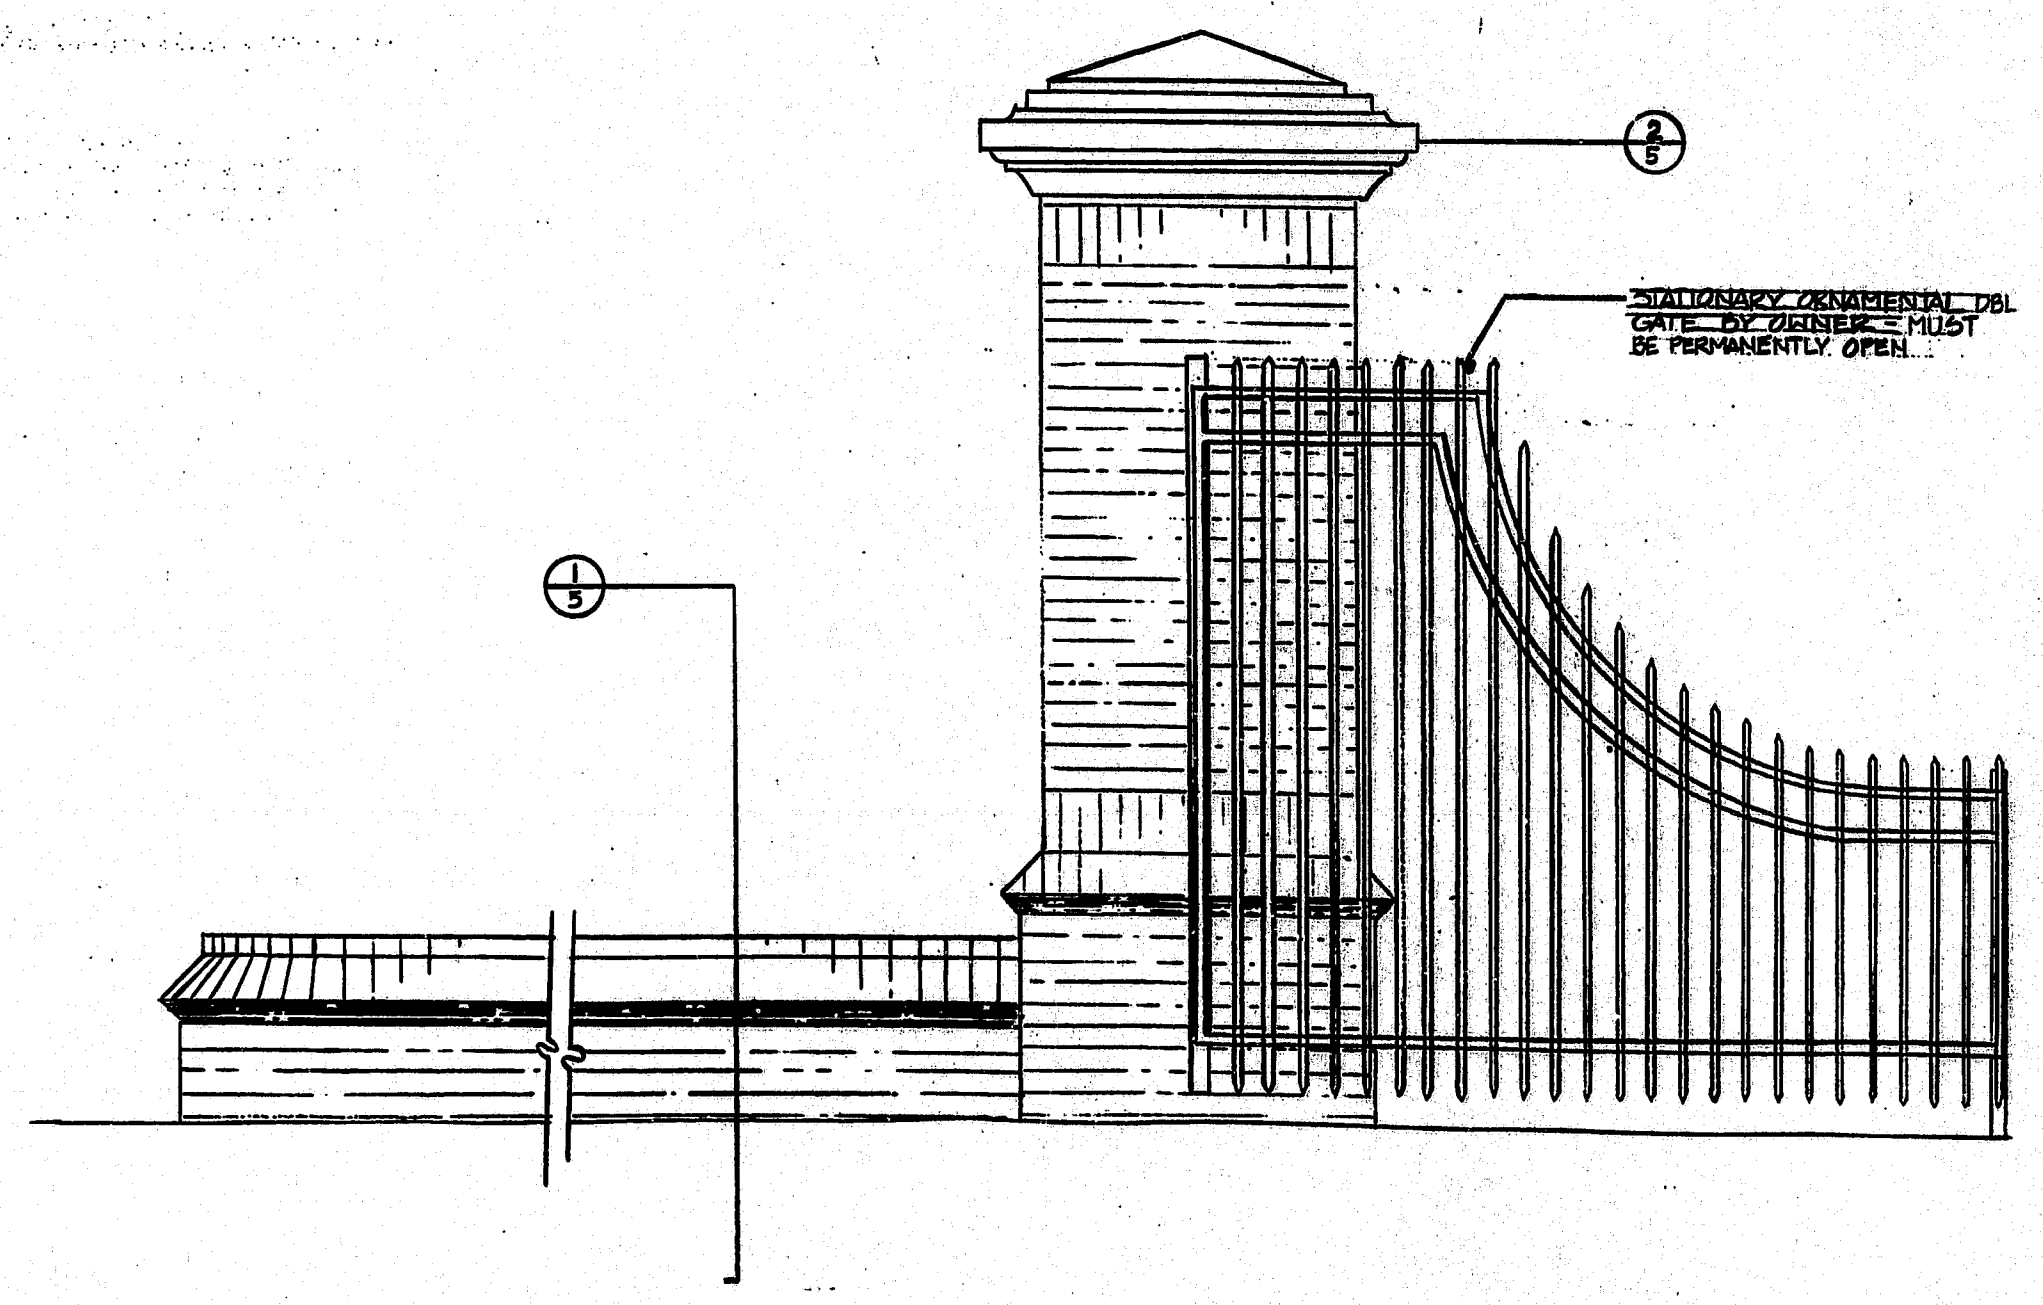

3
5 **COLUMN & PLANTER WALL ELEVATION**
SCALE: 3/4"=1'-0"



JERRY TURNER & ASSOCIATES

LANDSCAPE ARCHITECTURE
LAND PLANNING
ENVIRONMENTAL DESIGN

805 JONES FRANKLIN ROAD
RALEIGH, NORTH CAROLINA 27608
(919) 851-7150

82 S.E. 6TH AVENUE
DELRAY BEACH, FLORIDA 33483
(407) 276-0453

PROJECT

**BARRINGTON PARK
ENTRANCE**

REVISIONS

DRAWN _____ CHECKED _____
JL ML
SCALE _____ DATE 8/14/96

TITLE
**CONSTRUCTION
DETAILS**

FILE NO. _____ JOB NO. _____
2143.0
SEAL _____ SHEET NO. _____



5