


Filename = G:\IT\SPCTRAN\1164\CON\1164c4.dwg
 Musername = I:\R14\GM\ARCADIS

AutoCAD Version = 14.0
 Username = Ibenlon

08-17-1998
 08:21:32

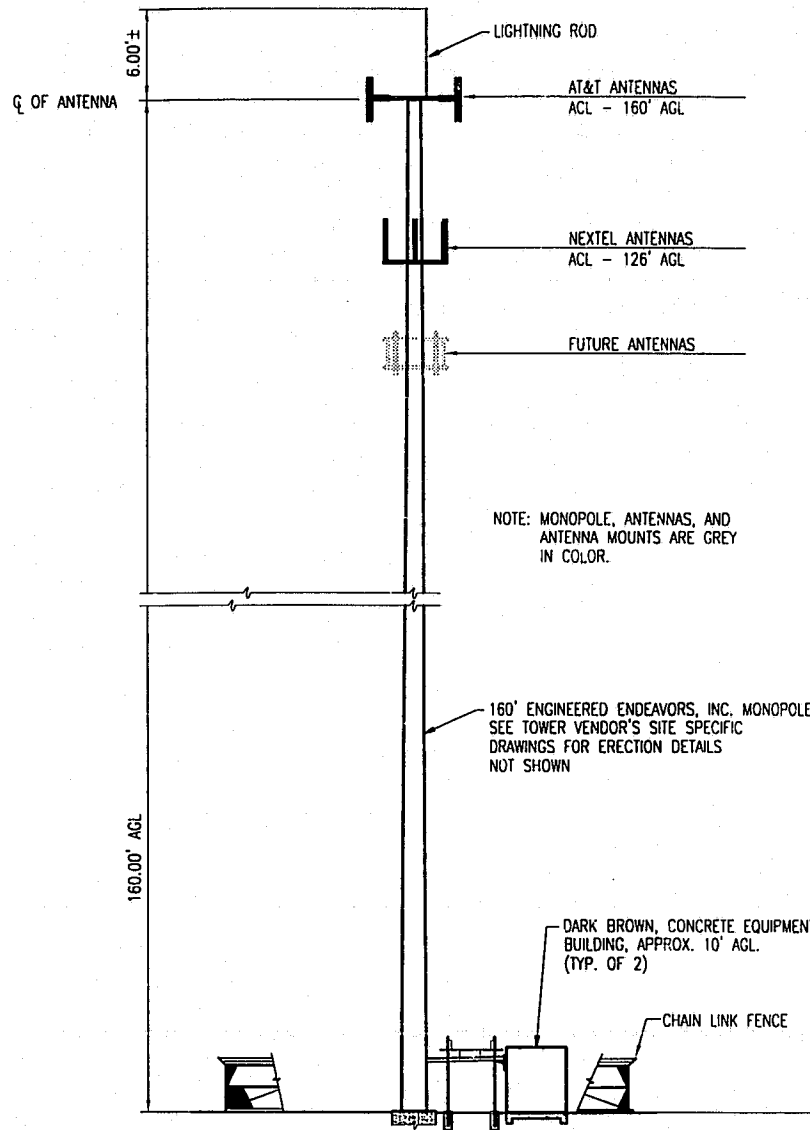

TOWER ELEVATION
 NO SCALE

copyright © 1998

B	9/16/98	REVISED PER ZONING COMMENTS	IB	JA
A	8/13/98	ISSUED FOR PERMITTING, OWNER'S REVIEW AND BIDS	IB	JA
NO.	DATE	REVISION DESCRIPTION	BY	CHKD

SPECTRASITE COMMUNICATIONS

N-1164
 MORRISVILLE
 TOWER ELEVATION

ARCADIS GERAGHTY & MILLER
 2301 Reewoods Drive, Post Office Box 31388
 Raleigh, North Carolina 27622-1388
 Tel: 919/782-5511 Fax: 919/782-5905

NORTH CAROLINA PROFESSIONAL SEAL
 5104
 12 SEP 98
 ENGINEER
 JAMES R. LATHAN


SEAL NOT VALID UNLESS SIGNED AND DATED

PROJECT MANAGER J. LATHAN	DEPARTMENT MANAGER J. LATHAN
LEAD DESIGN PROF. J. ALLEN	CHECKED F. RASH
DRAWN H. LITZBERGER	DATE AUGUST 13, 1998
PROJECT NUMBER NC039802.1164	DRAWING NUMBER C4


Filename = G:\IT\SPCTRAN\1164\CON\1164c5.dwg
 Musername = I:\R14\GM\ARCADIS

AutoCAD Version = 14.0
 Username = Ibenlon

10-19-1998
 10:05:51

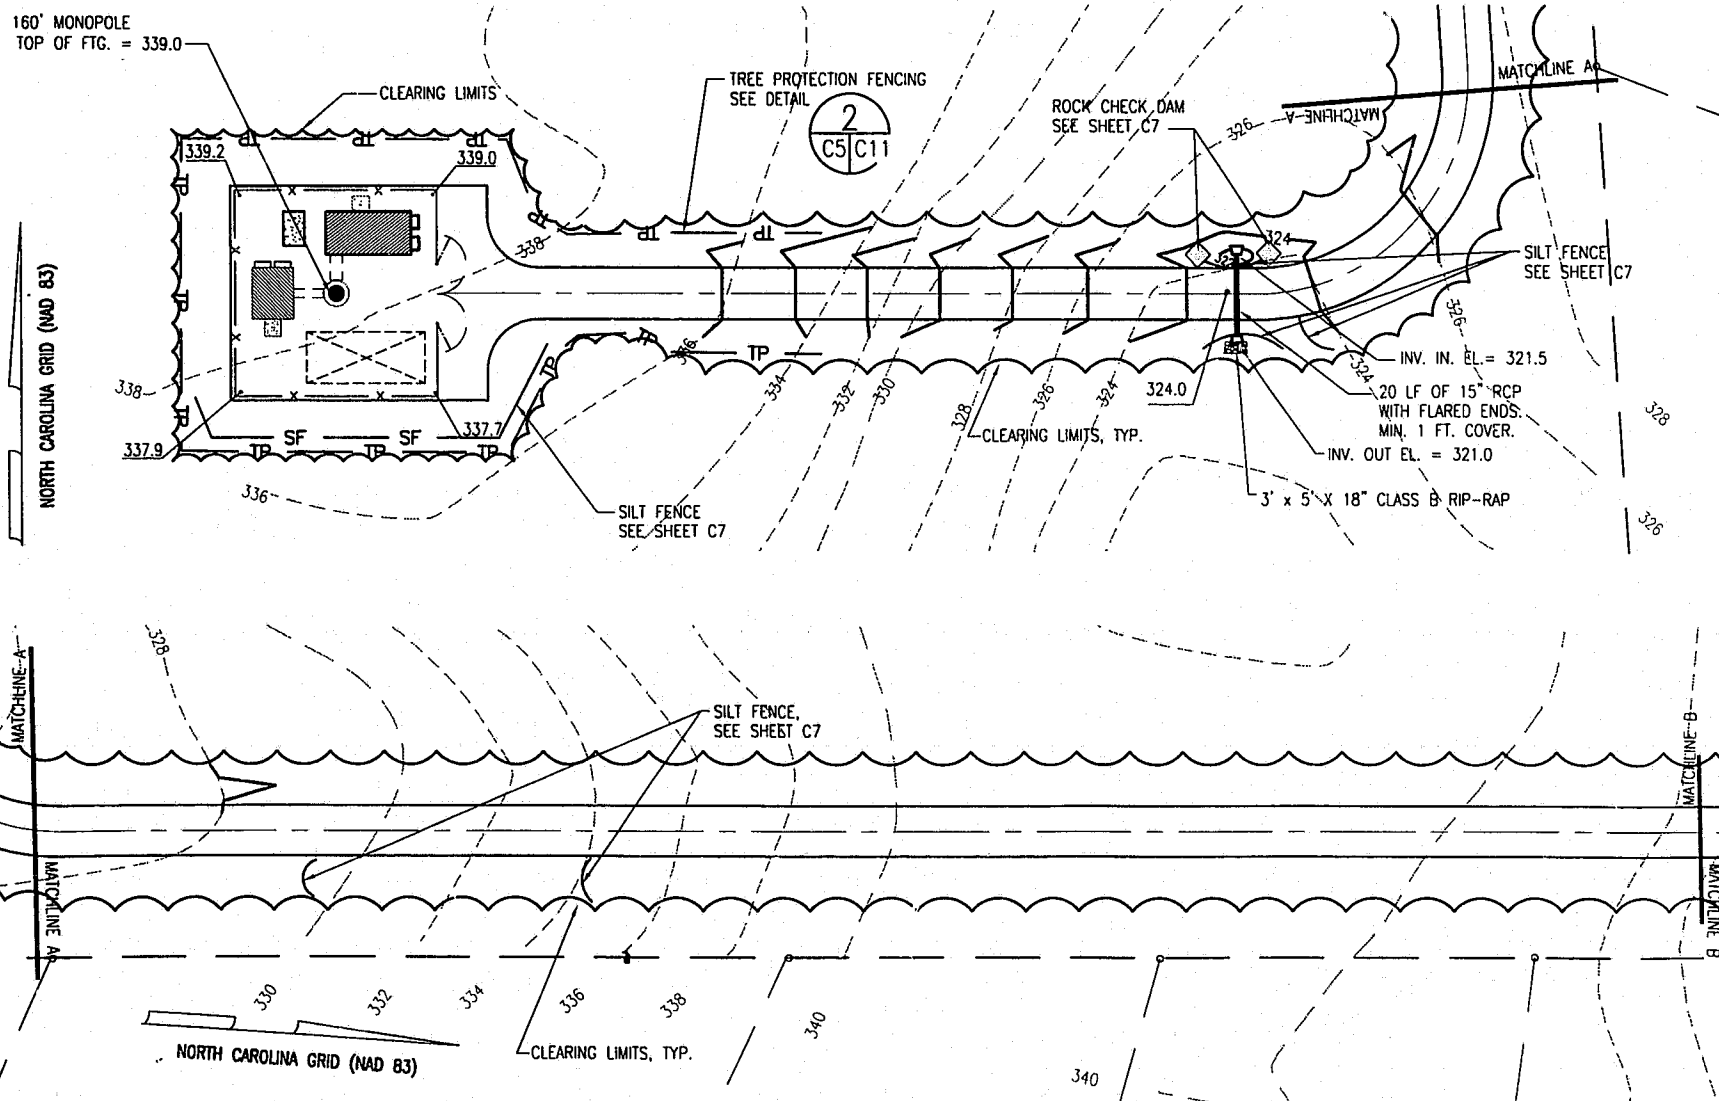

- NOTES:
1. SEE SHEET C1 FOR GENERAL NOTES AND LEGEND.
 2. TOP OF GRAVEL AT FTG./SLAB TO BE EL. 338.6
 3. ENSURE POSITIVE DRAINAGE FROM THE SITE AT ALL TIMES. AVOID TRAPPING WATER
 4. GRADE ROAD SO AS NOT TO IMPEDE EXISTING DRAINAGE

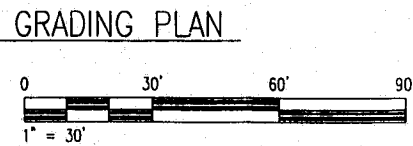

copyright © 1998

D	10/19/98	REVISED PER ZONING COMMENTS	IB	JA
C	10/9/98	REVISED PER OWNER'S COMMENTS	IB	JA
B	9/16/98	REVISED PER ZONING COMMENTS	IB	JA
A	8/13/98	ISSUED FOR PERMITTING, OWNER'S REVIEW AND BIDS	IB	JA
NO.	DATE	REVISION DESCRIPTION	BY	CHKD

SPECTRASITE COMMUNICATIONS

N-1164
 MORRISVILLE
 SITE GRADING AND EROSION CONTROL PLAN

ARCADIS GERAGHTY & MILLER
 2301 Reewoods Drive, Post Office Box 31388
 Raleigh, North Carolina 27622-1388
 Tel: 919/782-5511 Fax: 919/782-5905

NORTH CAROLINA PROFESSIONAL SEAL
 5104
 12 SEP 98
 ENGINEER
 JAMES R. LATHAN

SEAL NOT VALID UNLESS SIGNED AND DATED

PROJECT MANAGER J. LATHAN	DEPARTMENT MANAGER J. LATHAN
LEAD DESIGN PROF. J. ALLEN	CHECKED F. RASH
DRAWN H. LITZBERGER	DATE AUGUST 13, 1998
PROJECT NUMBER NC039802.1164	DRAWING NUMBER C5