



Filename = C:\P\SPECTRA\N1164\CON\N1164c6.dwg
 MenuName = T:\P14\GM\ARCADIS
 10-19-1998 AutoCAD Version = 14.0
 10:06:07 Username = lathan

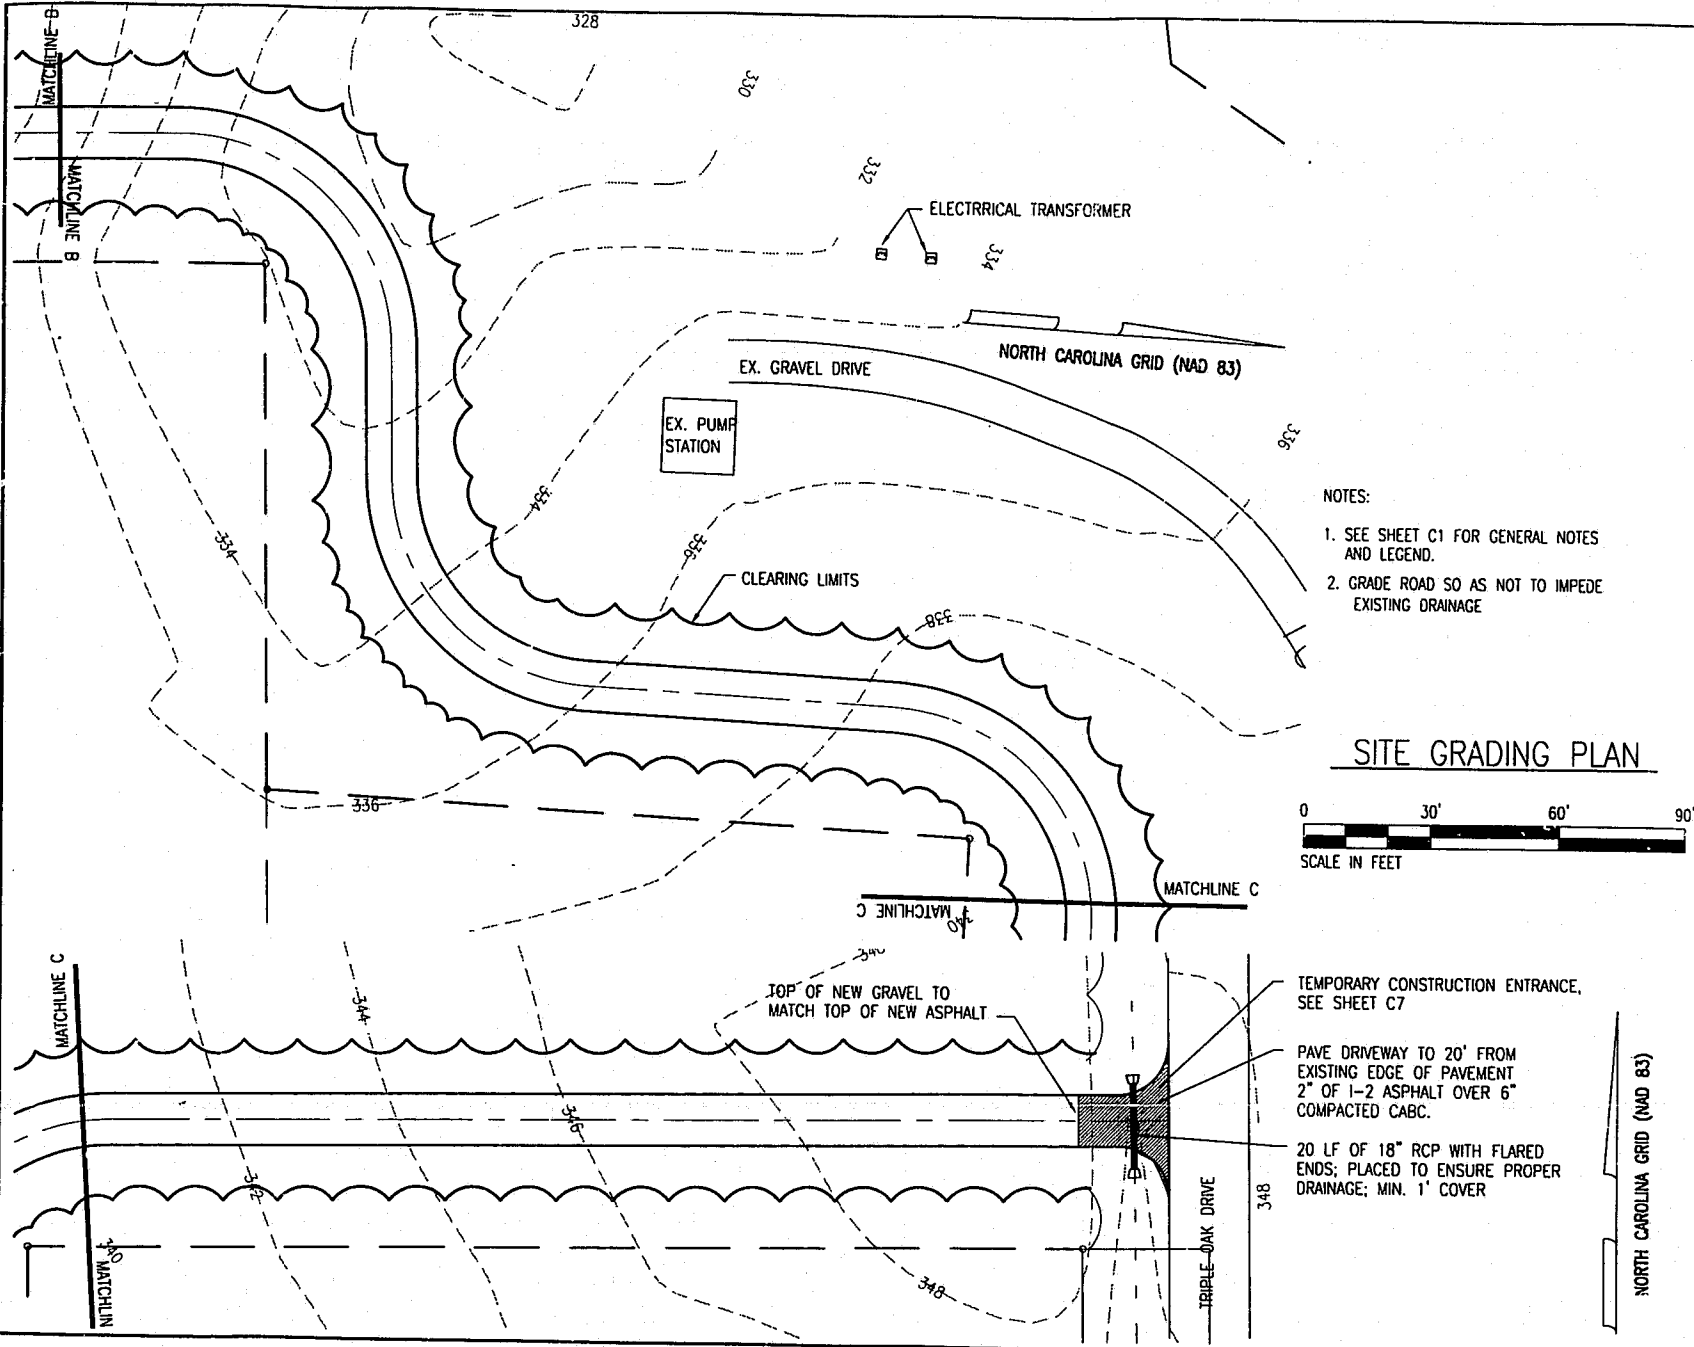

- NOTES:
- SEE SHEET C1 FOR GENERAL NOTES AND LEGEND.
 - GRADE ROAD SO AS NOT TO IMPEDE EXISTING DRAINAGE

SITE GRADING PLAN

 

- TEMPORARY CONSTRUCTION ENTRANCE, SEE SHEET C7
- PAVE DRIVEWAY TO 20' FROM EXISTING EDGE OF PAVEMENT
2" OF 1-2 ASPHALT OVER 6" COMPACTED CABC.
- 20 LF OF 18" RCP WITH FLARED ENDS; PLACED TO ENSURE PROPER DRAINAGE; MIN. 1' COVER

copyright © 1998

NO.	DATE	REVISION DESCRIPTION	BY	CHKD
D	10/19/98	REVISED PER ZONING COMMENTS	JL	JA
C	10/5/98	REVISED PER OWNER'S COMMENTS	JL	JA
B	9/18/98	REVISED PER ZONING COMMENTS	JL	JA
A	8/13/98	ISSUED FOR PERMITTING, OWNER'S REVIEW AND BIDS	JL	JA

SPECTRASITE COMMUNICATIONS

N-1164
MORRISVILLE


ARCADIS GERAGHTY & MILLER
 2301 Rexwoods Drive, Post Office Box 31388
 Raleigh, North Carolina 27622-1388
 Tel: 919/782-5511 Fax: 919/782-5905



SEAL NOT VALID UNLESS SIGNED AND DATED

PROJECT MANAGER	DEPARTMENT MANAGER
J. LATHAN	J. LATHAN
LEAD DESIGN PROJ.	CHECKED
J. ALLEN	J. ALLEN
DRAWN	DATE
H. LITZEMBERGER	AUGUST 13, 1998
PROJECT NUMBER	DRAWING NUMBER
NC039802.1164	C6

Filename = C:\P\SPECTRA\N1164\CON\N1164c7.dwg
 MenuName = T:\P14\GM\ARCADIS
 10-19-1998 AutoCAD Version = 14.0
 10:06:21 Username = lathan

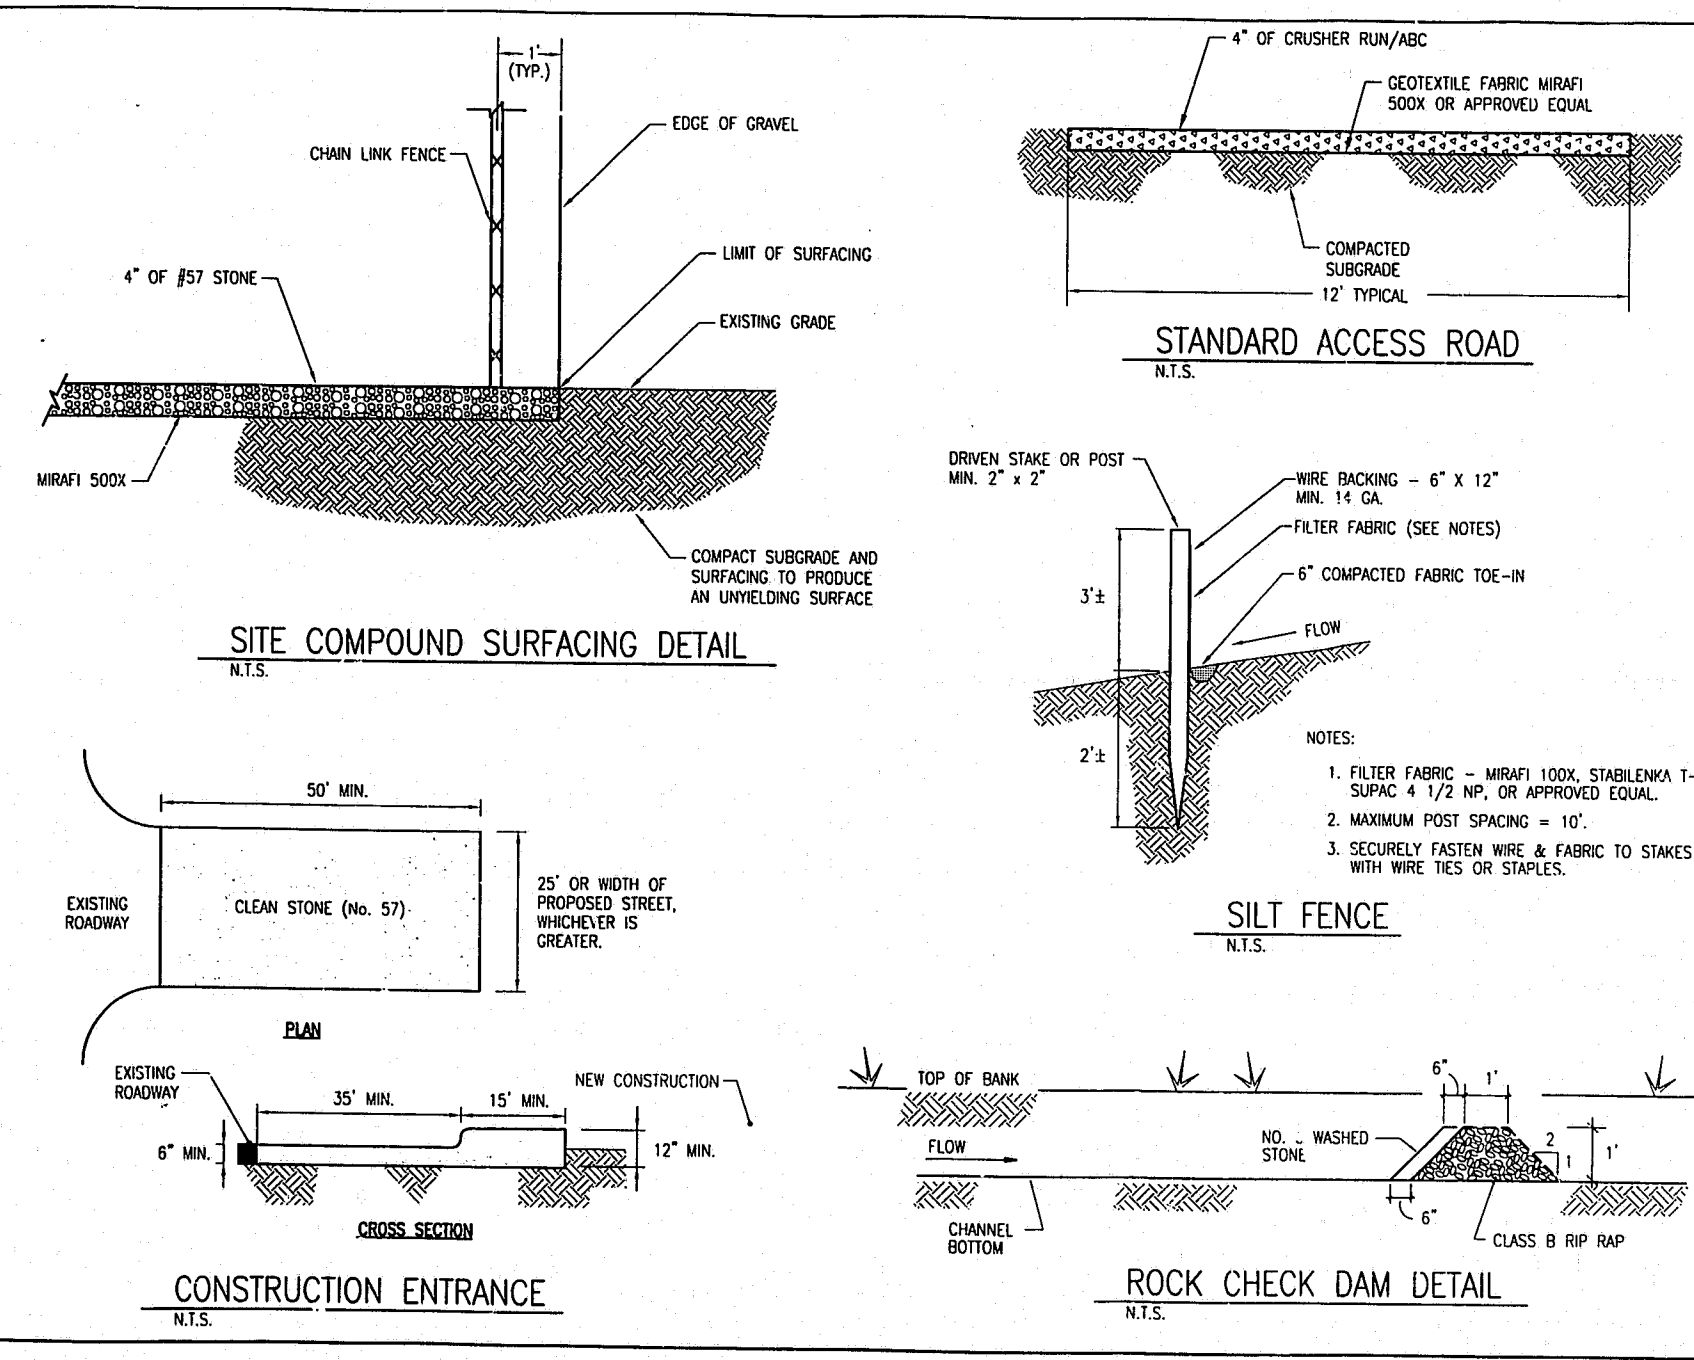

- NOTES:
- FILTER FABRIC - MIRAFI 100X, STABILENKA T-80, SUPAC 4 1/2 NP, OR APPROVED EQUAL.
 - MAXIMUM POST SPACING = 10'.
 - SECURELY FASTEN WIRE & FABRIC TO STAKES WITH WIRE TIES OR STAPLES.


copyright © 1998

NO.	DATE	REVISION DESCRIPTION	BY	CHKD
C	10/19/98	ADDED SILT FENCE AND CONST. DET. DETAILS	JL	JA
B	9/18/98	REVISED PER ZONING COMMENTS	JL	JA
A	8/13/98	ISSUED FOR PERMITTING, OWNER'S REVIEW AND BIDS	JL	JA

SPECTRASITE COMMUNICATIONS

N-1164
MORRISVILLE

ARCADIS GERAGHTY & MILLER
 2301 Rexwoods Drive, Post Office Box 31388
 Raleigh, North Carolina 27622-1388
 Tel: 919/782-5511 Fax: 919/782-5905

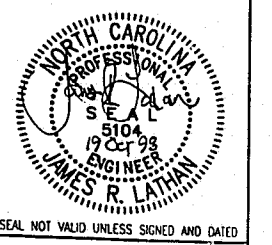

SEAL NOT VALID UNLESS SIGNED AND DATED

PROJECT MANAGER	DEPARTMENT MANAGER
J. LATHAN	J. LATHAN
LEAD DESIGN PROJ.	CHECKED
F. WASH	F. WASH
DRAWN	DATE
H. LITZEMBERGER	AUGUST 13, 1998
PROJECT NUMBER	DRAWING NUMBER
NC039802.1164	C7