



Date/Time : Mon, 21 Jul 2009 - 4:59pm
 Path/Name : S:\VAD\20209\Worksheet 3 - Top_Sht_Shp & Ven_Sht.dwg

Acad Version : R15.06
 User Name : shorris

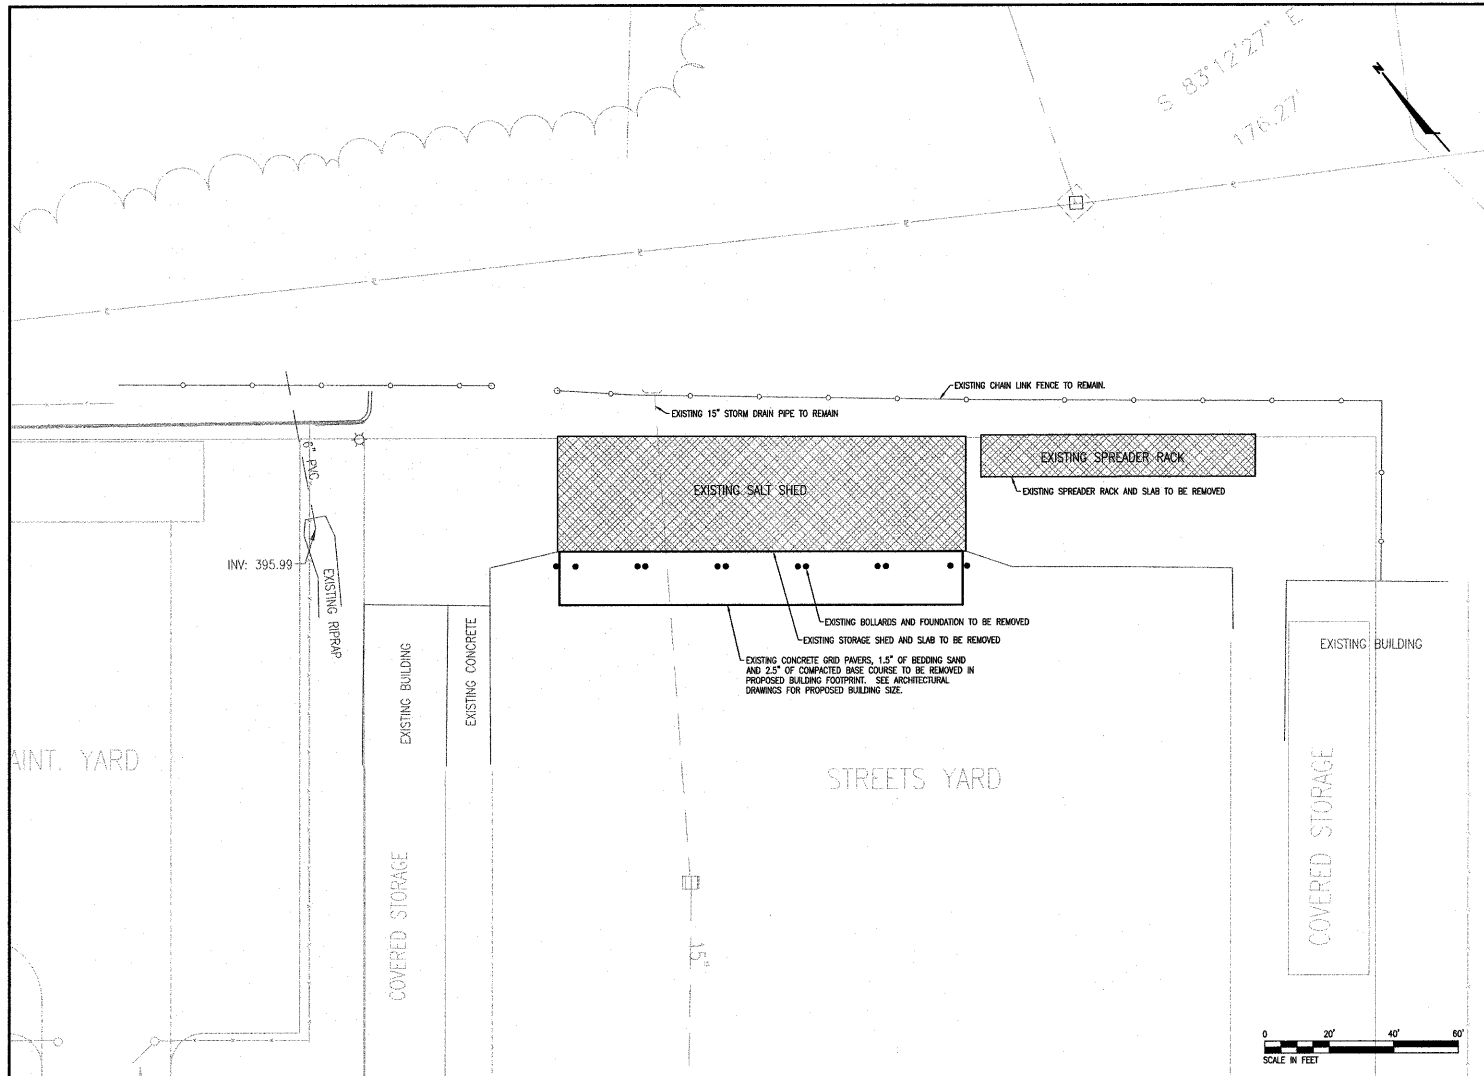

- NOTE:**
- CONTRACTOR IS RESPONSIBLE FOR LAWFUL DISPOSAL OF MATERIALS. CONTRACTOR TO COORDINATE WITH TOWN OF CARY THE IDENTIFICATION OF ITEMS TO BE DISPOSED OF AND THOSE TO BE SALVAGED.
 - ALL EROSION CONTROL MEASURES SHALL BE IN PLACE PRIOR TO DEMOLITION. SEE GRADING PLAN.
 - CONTRACTOR SHALL HAVE ALL ON-SITE UTILITIES LOCATED BY UTILITY LOCATION SERVICE PRIOR TO ANY CONSTRUCTION OR DEMOLITION. NOTIFY OWNER OF ANY DISCREPANCIES PRIOR TO COMMENCING WORK.
 - ITEMS SHOWN TO REMAIN BUT DAMAGED DURING DEMOLITION OR CONSTRUCTION SHALL BE REPLACED AT CONTRACTORS EXPENSE.

 

03-SP-008
 APPROVED
 TOWN OF CARY
 Approved by: *[Signature]* Date: 7-14-09
 Planning: *[Signature]* Date: 7-23-09
 Engineering: *[Signature]* Date: 12-1-09

ARCADIS G&M
 of North Carolina, Inc.
 801 Corporate Center Drive, Suite 300
 Raleigh, NC 27607
 Tel: 919-854-1282 Fax: 919-854-5448
 www.arcadis-us.com

TOWN OF CARY
OPERATIONS CENTER
EXPANSION / RENOVATION
PHASE 2
HEATED STORAGE BUILDING
PROJECT NO. GG1048

DRAWN
 B. HARRIS
 DATE
 9.16.02
HEATED STORAGE BUILDING
DEMO PLAN

PROJECT MANAGER D. LEE	DEPARTMENT MANAGER R. KING
LEAD DESIGN PROF. B. CAPPS	CHECKED J. ALLEN
PROJECT NUMBER NC20209.0000	DRAWING NUMBER HS-C1

NO.	DATE	REVISION DESCRIPTION	BY	CHKD
C	07.22.03	TOWN OF CARY APPROVAL SET	BWH/MA	
B	06.16.03	TOWN OF CARY RESUBMITTAL	BWH/BC	
A	05.01.03	TOWN OF CARY SUBMITTAL	BWH/BC	

