



Date/Time: Mon, 01 Jul 2009 10:50:46  
 User Name: C:\PS\202029\cappis\_3... Top 50 Bin & Win Srv\ARCIS-G1.dwg

Acad Number: R1506  
 User Name: J. King

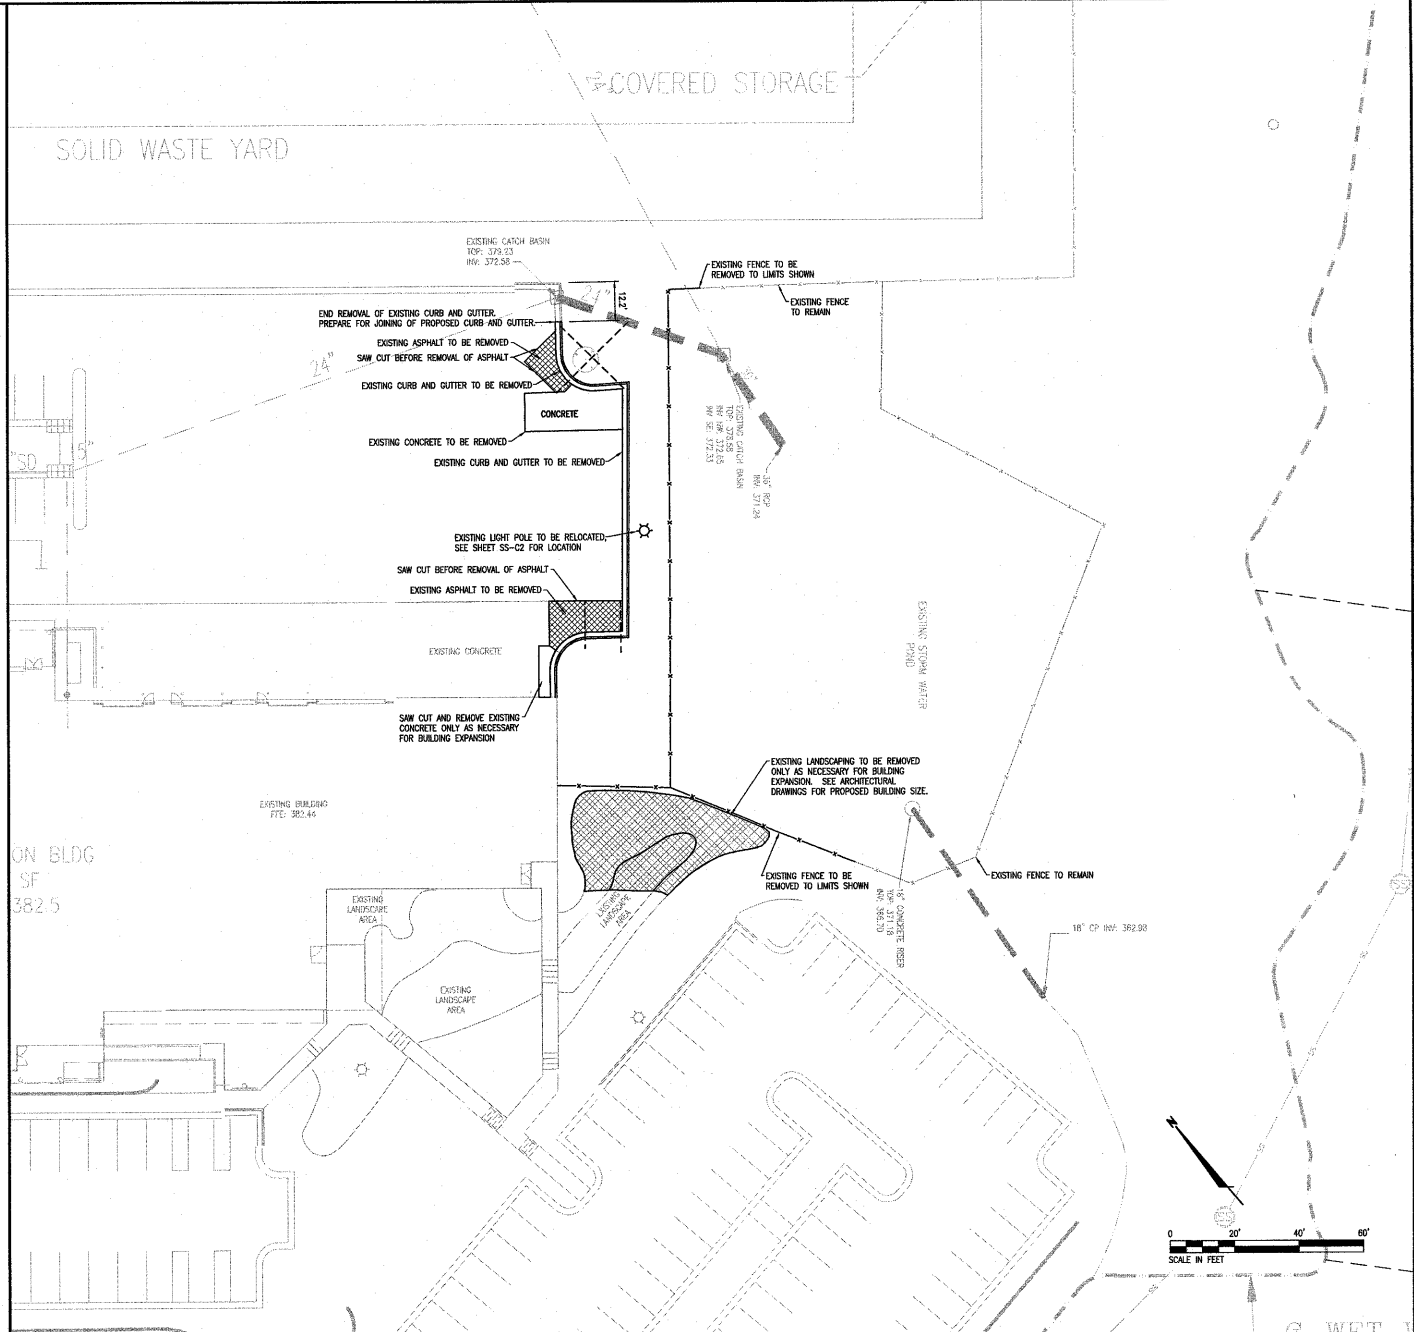

- NOTE:**
1. CONTRACTOR IS RESPONSIBLE FOR LAWFUL DISPOSAL OF MATERIALS. CONTRACTOR TO COORDINATE WITH TOWN OF CARY THE IDENTIFICATION OF ITEMS TO BE DISPOSED OF AND THOSE TO BE SALVAGED.
  2. ALL EROSION CONTROL MEASURES SHALL BE IN PLACE PRIOR TO DEMOLITION, SEE GRADING PLAN.
  3. CONTRACTOR SHALL HAVE ALL ON-SITE UTILITIES LOCATED BY UTILITY LOCATION SERVICE PRIOR TO ANY CONSTRUCTION OR DEMOLITION. NOTIFY OWNER OF ANY DISCREPANCIES PRIOR TO COMMENCING WORK.
  4. ITEMS SHOWN TO REMAIN BUT DAMAGED DURING DEMOLITION OR CONSTRUCTION SHALL BE REPLACED AT CONTRACTORS EXPENSE.

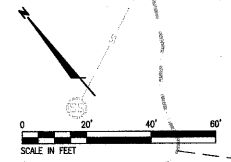

03-SP-086  
 APPROVED  
 TOWN OF CARY  
 Approved by: *[Signature]* Date: 7-14-09  
 Planning: *[Signature]* Date: 7-14-09  
 Engineering: *[Signature]* Date: 08-11-09

NO.	DATE	REVISION DESCRIPTION	BY	CHKD
D	07.22.03	TOWN OF CARY APPROVAL SET	BWH/JAA	BC
C	06.16.03	TOWN OF CARY RESUBMITAL	BWH/BC	BC
B	05.12.03	ISSUED FOR BIDS	BWH/BC	BC
A	05.01.03	TOWN OF CARY SUBMITAL	BWH/BC	BC



**ARCADIS G&M**  
 of North Carolina, Inc.  
 801 Corporate Center Drive, Suite 300  
 Raleigh, NC 27607  
 Tel: 919-854-1282 Fax: 919-854-5448  
 www.arcadis-usa.com

**TOWN OF CARY**  
**OPERATIONS CENTER**  
**EXPANSION / RENOVATION**  
**PHASE 2**  
**TRAFFIC SIGNAL SHOP**  
**PROJECT NO. GG1048**

DRAWN: B. HARRIS  
 DATE: 05.01.03  
**TRAFFIC SIGNAL SHOP**  
**DEMO PLAN**

PROJECT MANAGER	DEPARTMENT MANAGER
D. LEE	R. KING
LEAD DESIGN PROF. B. CAPPS	CHECKED J. ALLEN
PROJECT NUMBER NC202029.0000	DRAWING NUMBER SS-C1