

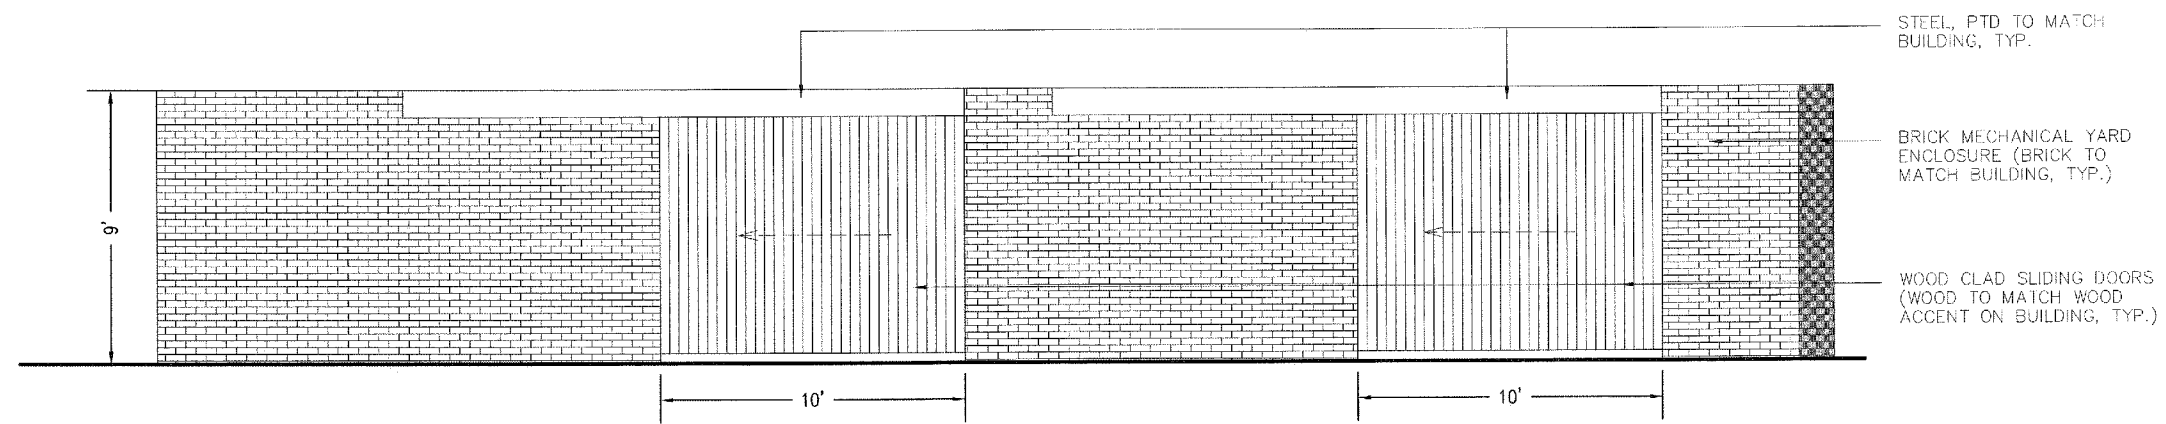
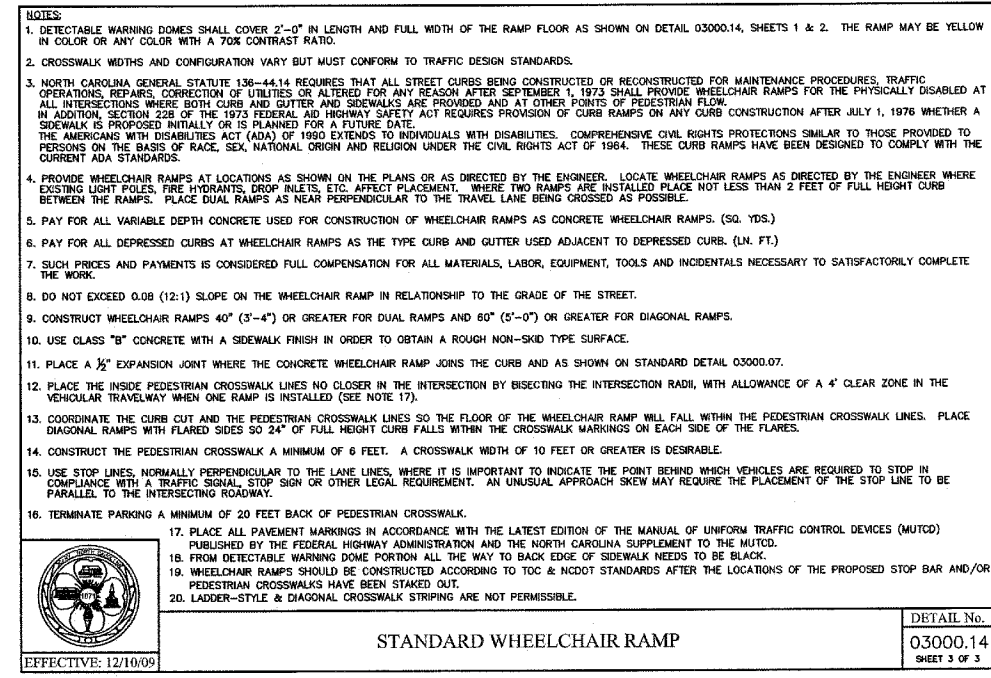


**1 DUMPSTER ENCLOSURE**  
C-DT.02 SCALE: N.T.S.

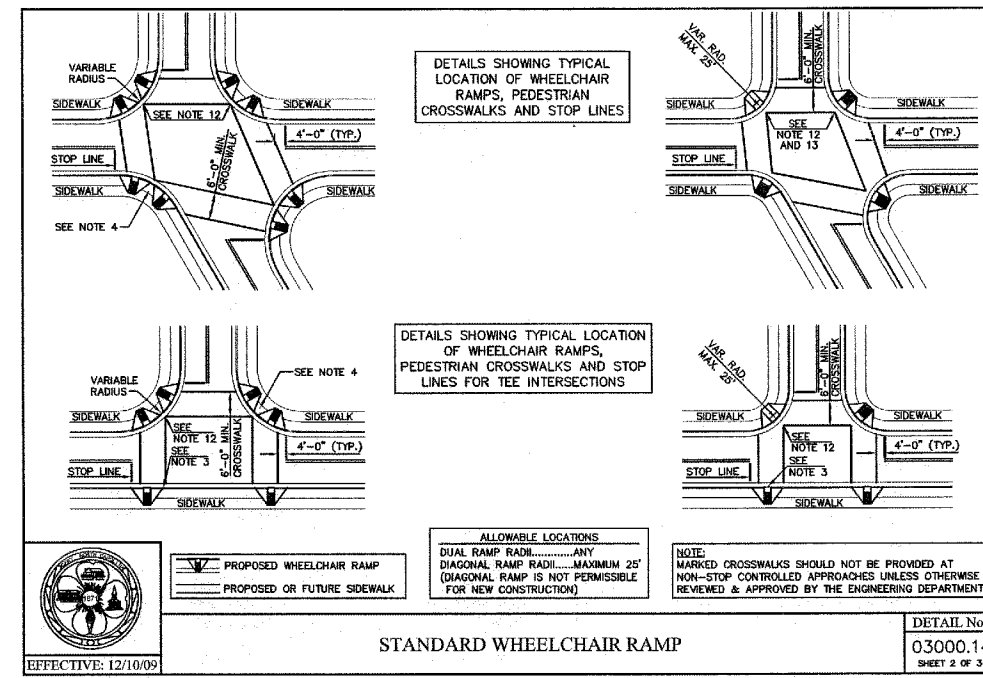

**2 MECHANICAL YARD ENCLOSURE**  
C-DT.02 SCALE: N.T.S.

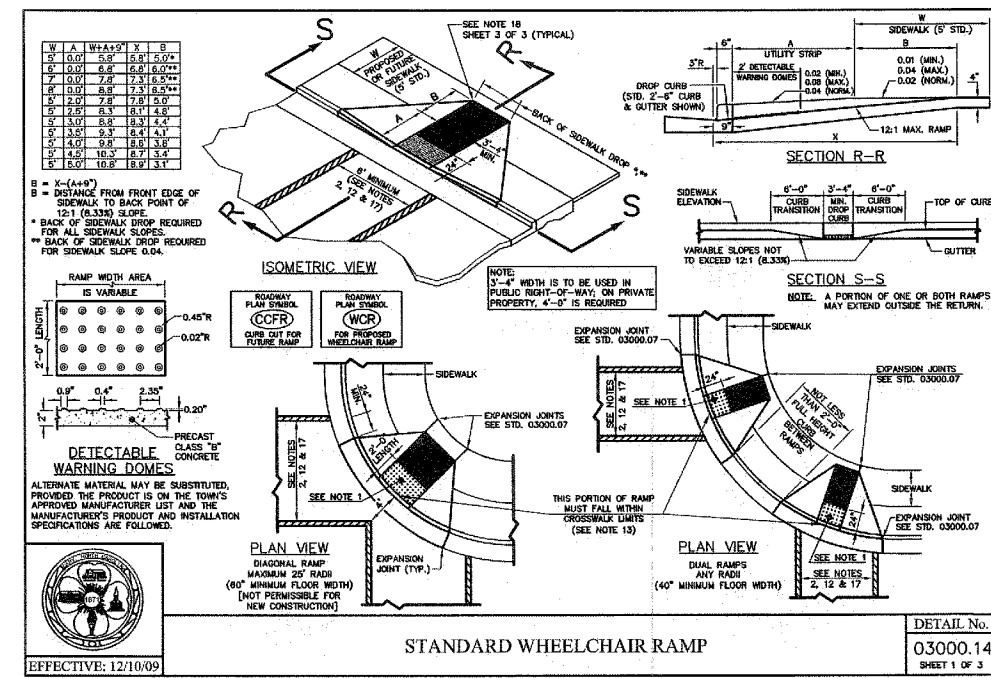

**3 WHEELCHAIR RAMP**  
C-DT.02 SCALE: N.T.S.

10-SP-014  
HTS-10-1189  
APPROVED BY  
DRC  
KHA 11/27/10

HEADQUARTERS

**TRIANGLE BRICK OFFICE**  
CARY, NORTH CAROLINA

client

**TRIANGLE BRICK COMPANY**  
6525 NC HWY 55  
DURHAM, NC 27713  
(TEL) 919.544.1796  
(FAX) 919.544.3904

civil engineer

**JACOBS**  
NC LICENSE # F-6287  
1110 CORNING ROAD  
SUITE 2030, CARY, NC 27518  
PHONE: 919.859.5000, FAX: 919.859.5151  
CONTACT: THOMAS.WAINWRIGHT@JACOBS.COM

architect

**PBC ARCHITECTURE**  
533 FAYETTEVILLE ST., SUITE 1000  
RALEIGH, NC 27601 919.636.9751

landscape architect

**CCD**  
Carter Crawford DESIGN P.A.  
Landscape Architecture Urban Design  
1001 1/2 W. PEAKE ST.  
RALEIGH, NC 27605 919.819.1400

submittal

**TOWN OF CARY**  
SITE PLAN SUBMITTAL  
10-SP-014

VERIFICATION

VERIFIED BY: [Signature]  
DATE: 11-27-10

VERIFY SCALE

0 1

BAR IS ONE INCH ON ORIGINAL DRAWING. IF NOT 1 INCH ON THIS SHEET, ADJUST SCALE

ISSUE

1	06/10/10	1ST SUB. - TOC
2	07/29/10	2ND SUB. - TOC
3	09/13/10	3RD SUB. - TOC
4	09/13/10	RELEASED FOR BIDDING
5	10/04/10	REVISED FOR BIDDING
6	11/05/10	MYLARS - TOC

MARK DATE DESCRIPTION

PROJECT NO: E7X76708  
CAD FILE: C-DT.02.DWG  
DRAWN BY: TJD  
CHECKED BY: JWJ QC BY: TJW  
SCALE: PER PLAN  
DATE: June 10, 2010

sheet title

**SITE DETAILS II**

sheet number

**C-DT.02**