


CARY, NORTH CAROLINA
 client
TRIANGLE BRICK COMPANY
 TRIANGLE BRICK COMPANY
 6523 NC HWY 55
 DURHAM, NC 27713
 (TEL) 919.544.1796
 (FAX) 919.544.3904

civil engineer
JACOBS
 NC LICENSE # F-0287
 110 COPENHAGEN ROAD
 SUITE 5500, CARY, NC 27518
 PHONE: 919.869.2000, FAX: 919.859.5151
 CONTACT: THOMAS.WAINWRIGHT@JACOBS.COM

architect
PBC+L
 ARCHITECTURE
 333 FAYETTEVILLE ST. SUITE 1000
 RALEIGH, NC 27601 919.919.1400

landscape architect
CCD
 Carter Crawford DESIGN P.A.
 Land Planning Landscape Architecture Urban Design
 1891 W. PEACE ST.
 RALEIGH, NC 27605 919.919.1400

submittal
TOWN OF CARY
SITE PLAN SUBMITTAL
10-SP-014

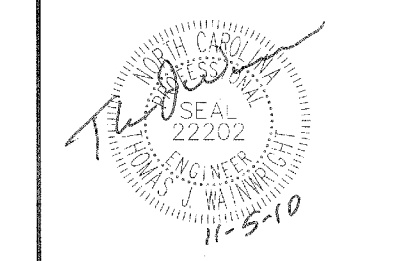

VERIFY SCALE
 0 1
 BAR IS ONE INCH ON ORIGINAL DRAWING. IF NOT 1 INCH ON THIS SHEET, ADJUST SCALE

ISSUE


1	06/10/10	1ST SUB. - TOC
2	07/29/10	2ND SUB. - TOC
3	09/13/10	3RD SUB. - TOC
4	09/13/10	RELEASED FOR BIDDING
5	10/04/10	REVISED FOR BIDDING
6	11/05/10	MYLARS - TOC

MARK | DATE | DESCRIPTION


PROJECT NO: E7X76708
 CAD FILE: C-DT.04.DWG
 DRAWN BY: TJD
 CHECKED BY: JWJ QC BY: TJW
 SCALE: PER PLAN
 DATE: June 10, 2010

sheet title
DRAINAGE & EROSION CONTROL DETAILS
 II


sheet number
C-DT.04

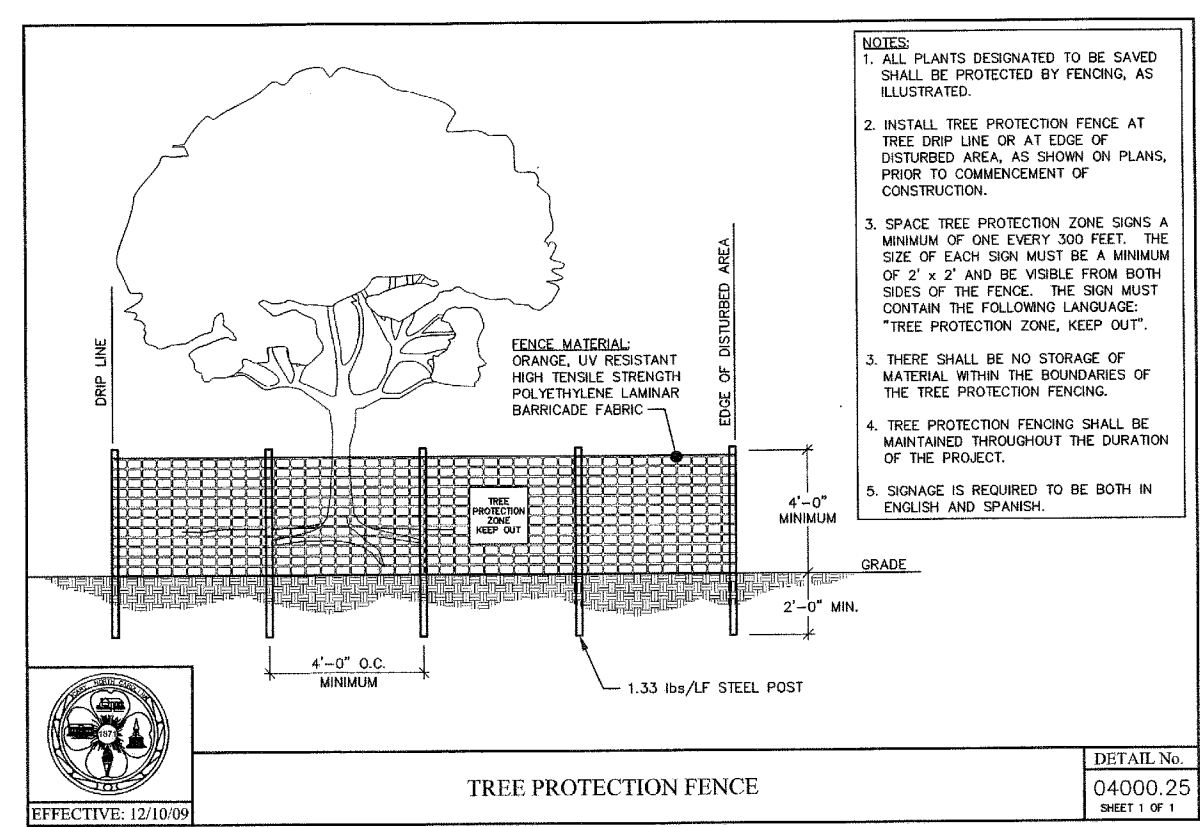

3 TREE PROTECTION FENCE
 C-DT.04 SCALE: N.T.S.

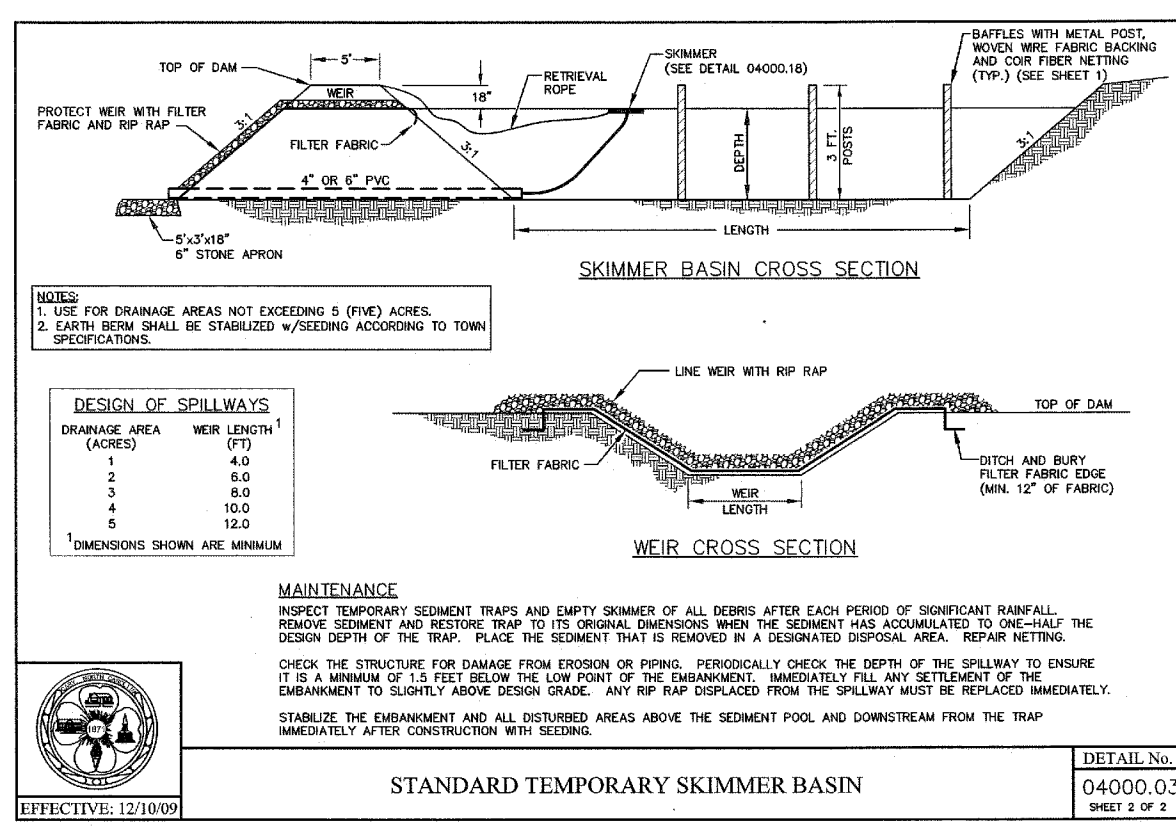

5 STANDARD TEMPORARY SKIMMER BASIN
 C-DT.04 SCALE: N.T.S.

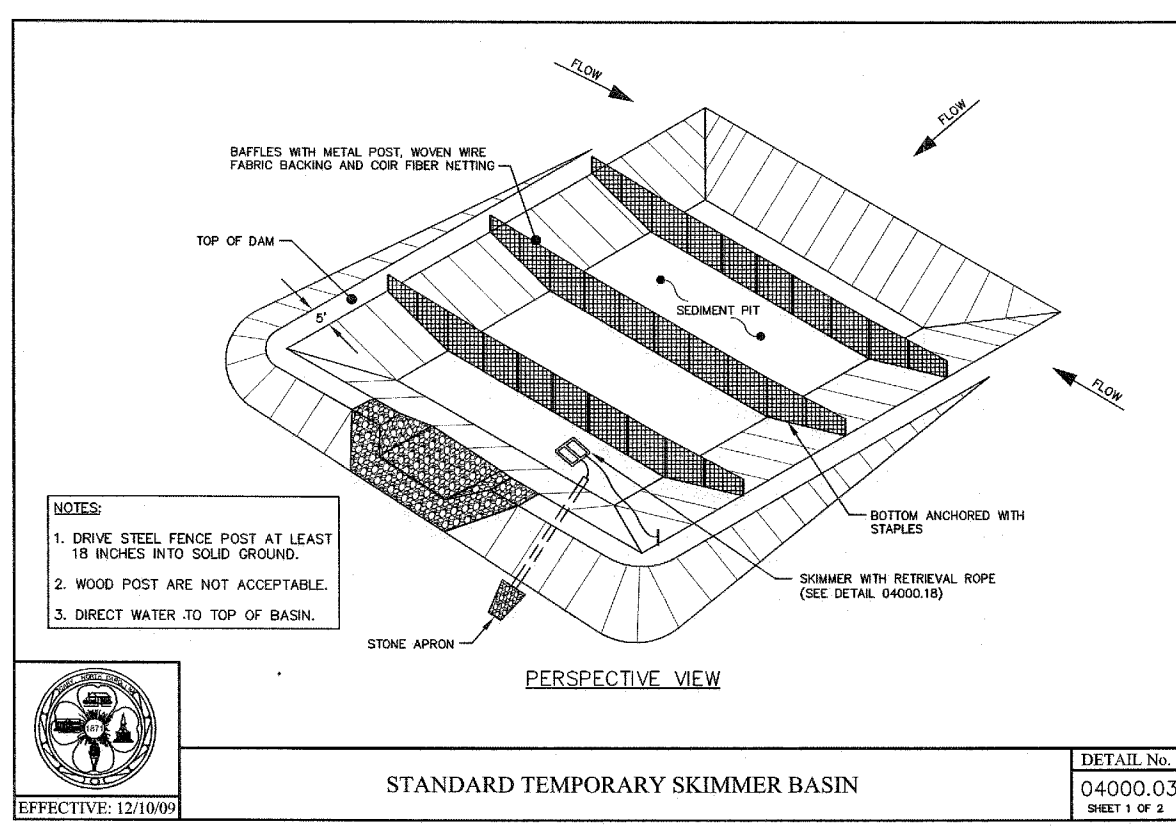

4 STANDARD TEMPORARY SKIMMER BASIN
 C-DT.04 SCALE: N.T.S.

10-SP-014
 HTE # 10-1189
 APPROVED BY THE TOWN OF CARY DEVELOPMENT REVIEW COMMITTEE
 PLANNER: *KAW* DATE: 11/22/2010