



PROJECT NO:	94-39
DATE DRAWN:	
SIC DATE:	
CONTR. ISSUE:	
REVISIONS:	

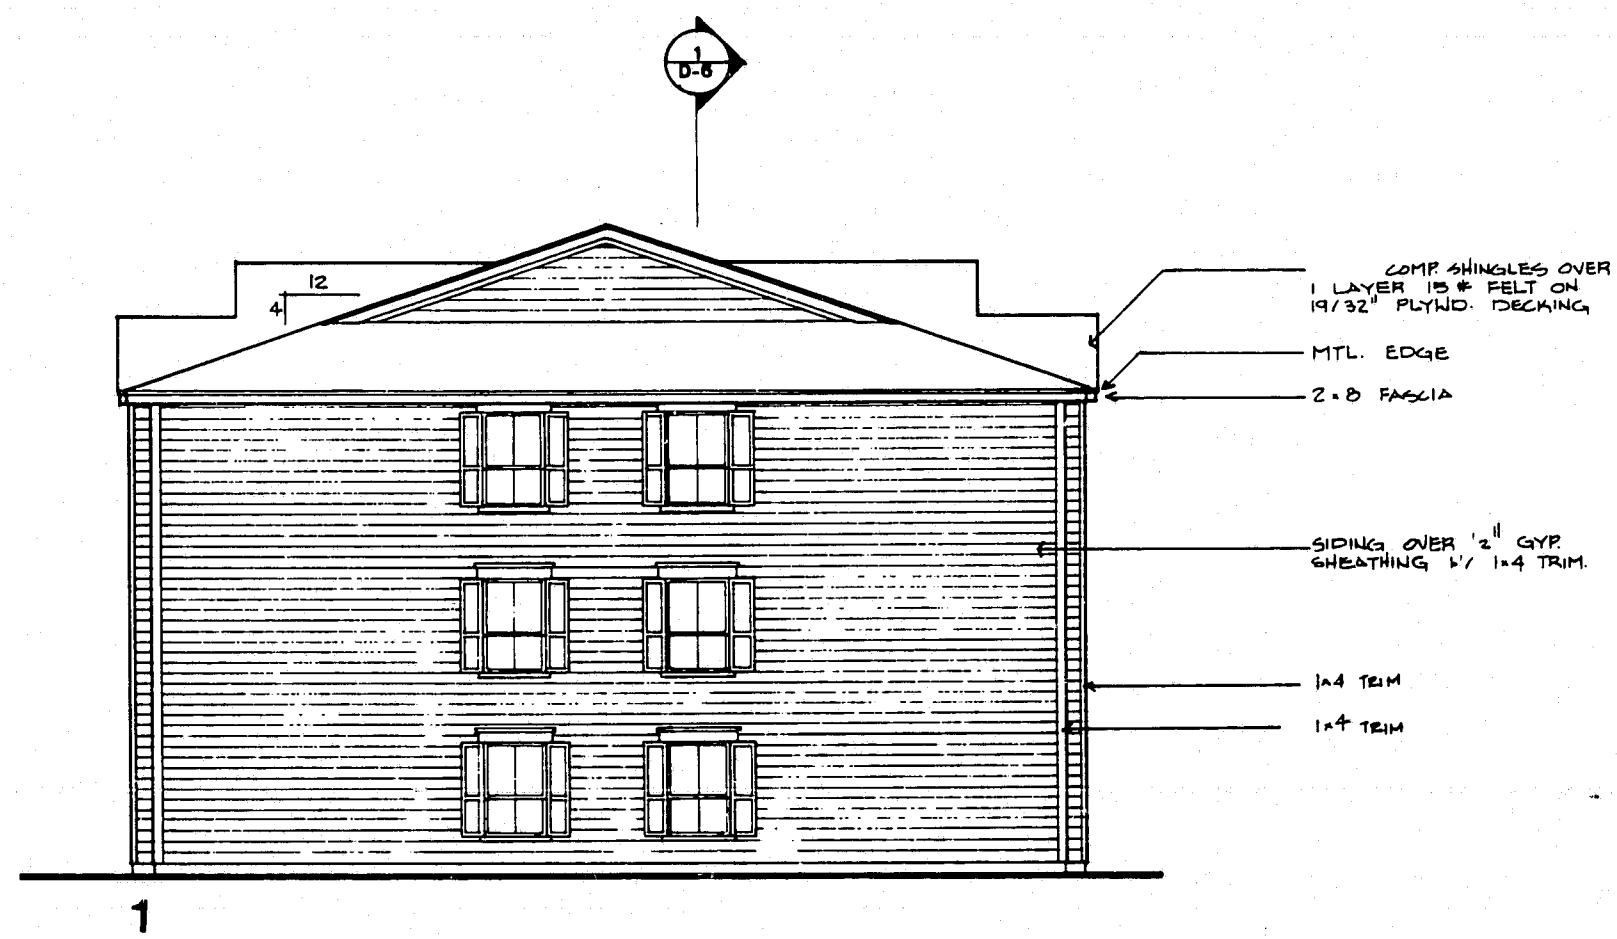

RIGHT and LEFT ELEVATION

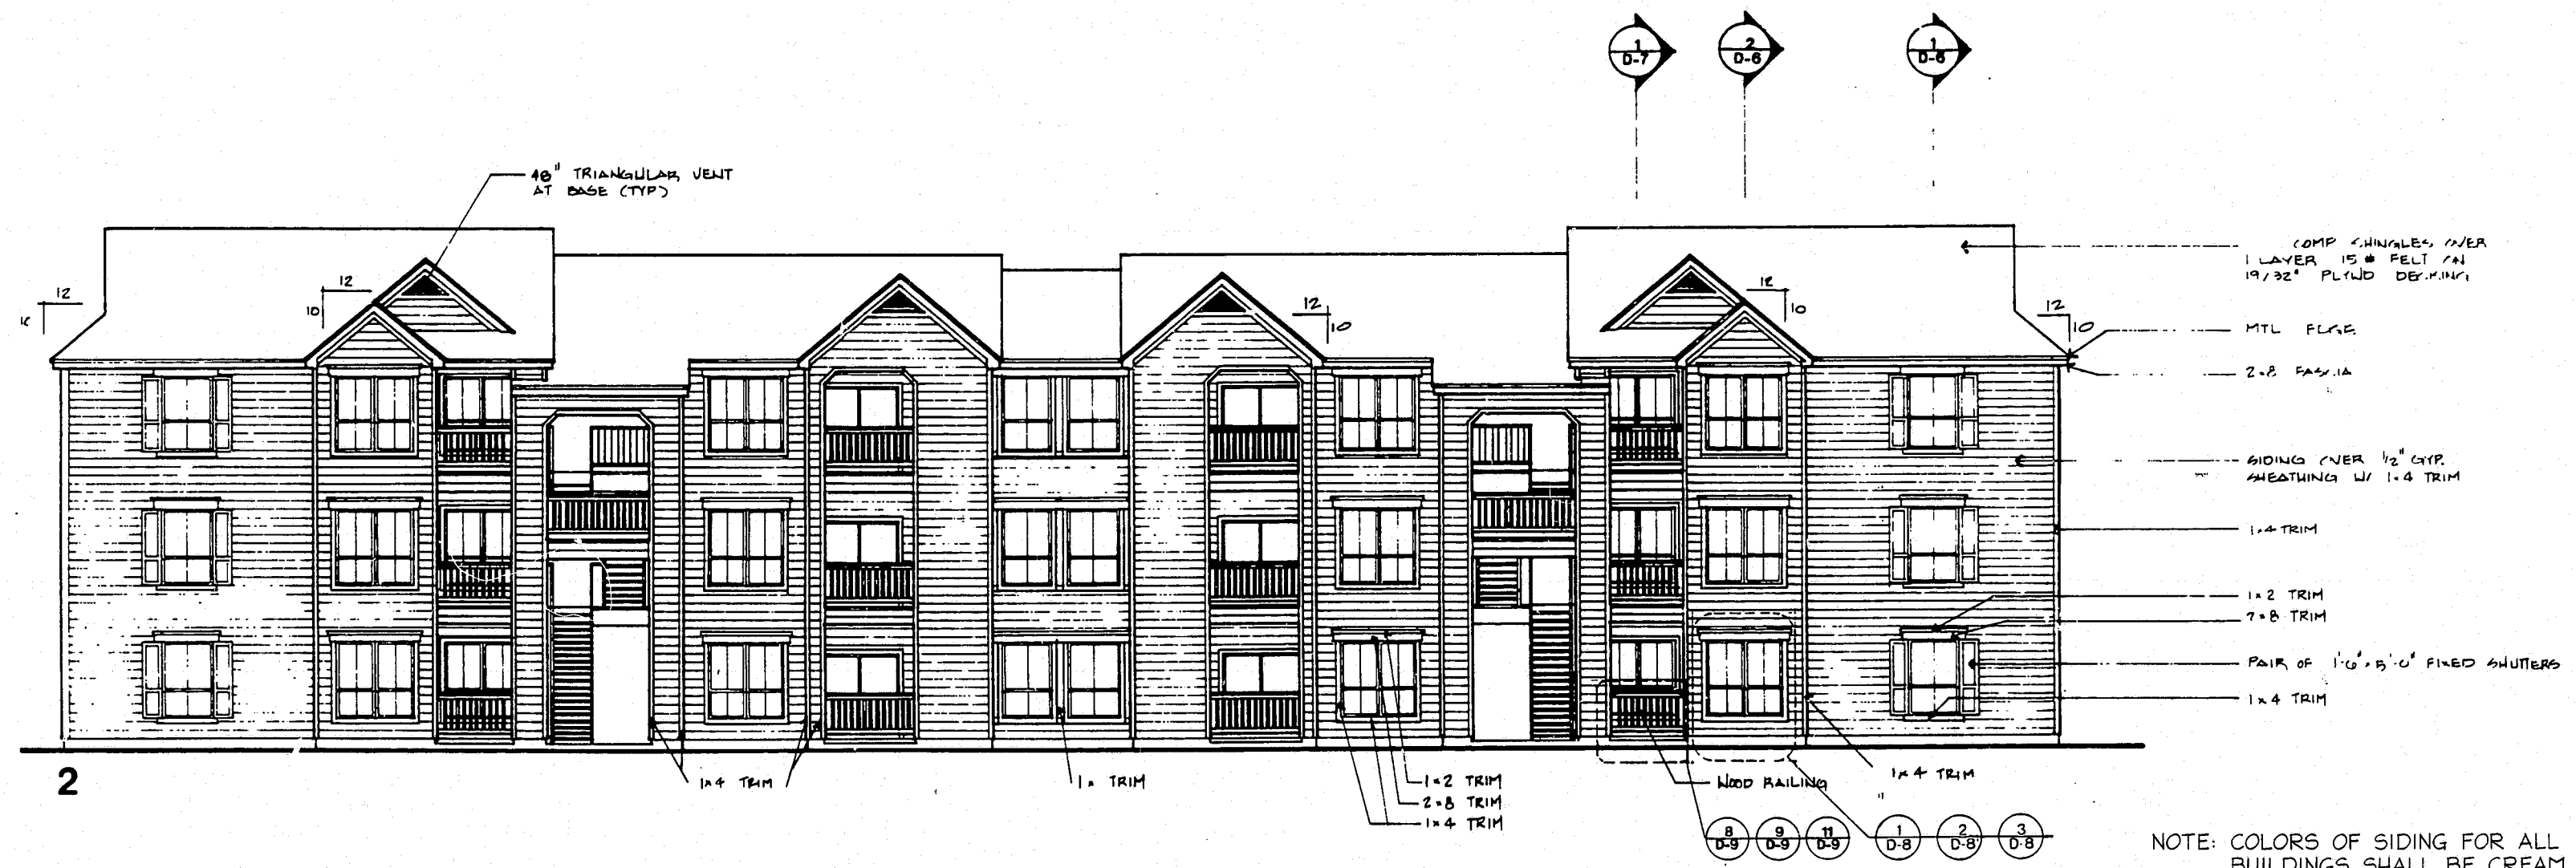

FRONT and REAR ELEVATION

NOTE: COLORS OF SIDING FOR ALL BUILDINGS SHALL BE CREAM WITH OFF-WHITE TRIM.

TYPE I
BUILDING(S)
ELEVATIONS
 SCALE: 1/8"=1'-0"

SEE WINDOW SCHEDULE FOR EXACT WINDOW SIZE

WATERFORD AT HIGH HOUSE
 APARTMENTS
 CARY, NORTH CAROLINA

WALLACE + ASSOCIATES, A.I.A.
 ARCHITECTS & PLANNERS
 2000 BERING DRIVE SUITE 210 HOUSTON, TEXAS 77057 713-266-8678