


PROJECT NO:	94-39
DATE DRAWN:	
BID DATE:	
CONSTR. ISSUE:	
REVISIONS:	△ △ △ △ △ △

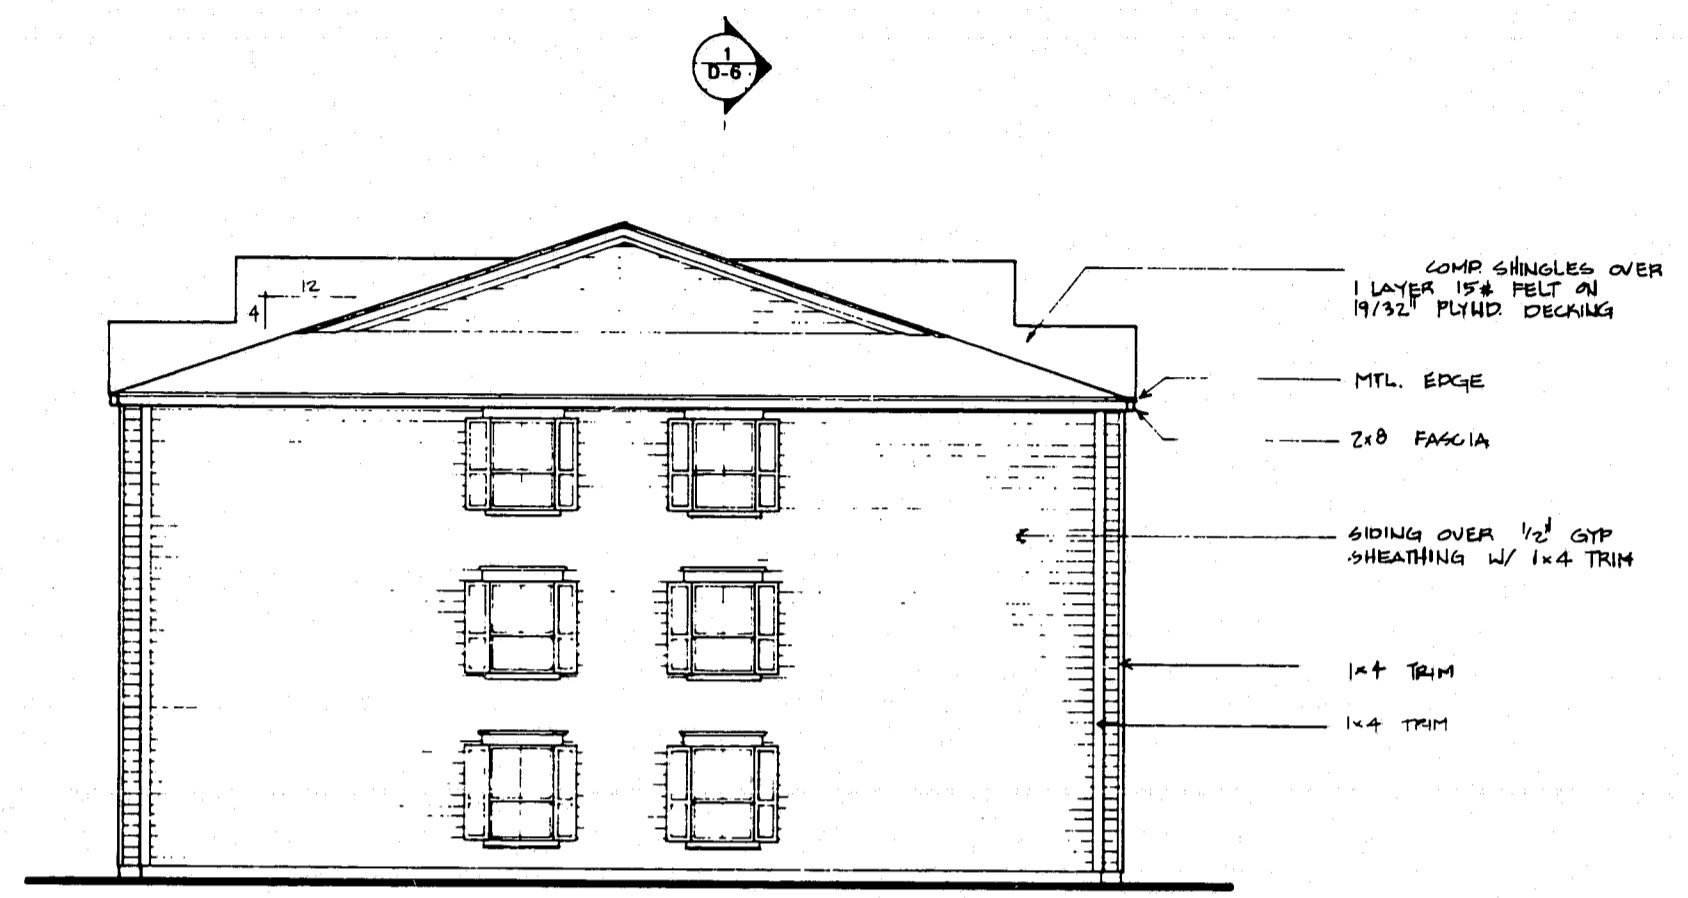

1  
RIGHT and LEFT ELEVATION



2  
FRONT and REAR ELEVATION

NOTE: COLORS OF SIDING FOR ALL BUILDINGS SHALL BE CREAM WITH OFF-WHITE TRIM.

**TYPE II**  
**BUILDING(S)**  
**ELEVATIONS**  
SCALE: 1/8"=1'-0"

SEE WINDOW SCHEDULE FOR EXACT WINDOW SIZE

WATERFORD AT HIGH HOUSE  
APARTMENTS  
CARY, NORTH CAROLINA

WALLACE + ASSOCIATES, A.I.A.  
ARCHITECTS & PLANNERS  
2000 BERING DRIVE SUITE 210 HOUSTON, TEXAS 77057 713-266-2678