

FFFE 417.85
 FFE 407.85
PROPOSED BUILDING 3
 400 WEATHER RIDGE LANE

Hugh J. Gilleece and Associates
 875 Walnut Street
 Suite 360
 Cary, NC 27511
 BUSINESS LIC. # C-496
 Phone: (919)469-1101


NO.	DATE	REVISION
1	2/9/17	REVISED PER TOC REVIEW 11/29/16
2	6/18/17	REVISED PER TOC REVIEW 5/23/17
3	7/24/17	FINAL SET



GRADING PLAN ENLARGED
 FOR
WEATHERSTONE SPRINGS PH 2
 SITUATED AT
WEATHERIDGE LANE
CARY
 WAKE COUNTY, NORTH CAROLINA

JOB # 5500.05	
DSN/CHK BY:	DS
DWN BY:	BH
DATE:	10/27/16
HRZ SCALE:	1"=20'
VRT SCALE:	NONE

SHEET NO.
5A

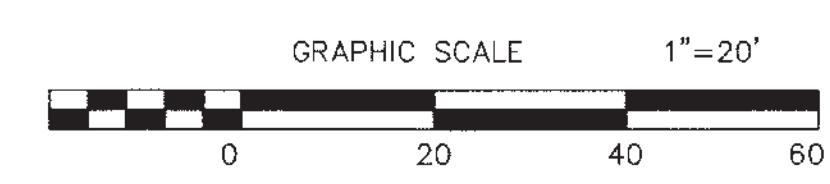

APPROVED by the Town of Cary
 Development Review Committee
 16-SP-081
 17-0443
 By: kahales
 09/01/2017
 AF DEVE
 PLANN
 RY
 IITTEE