




LEFT SIDE ELEVATION
SCALE: 1/4" = 1'-0"

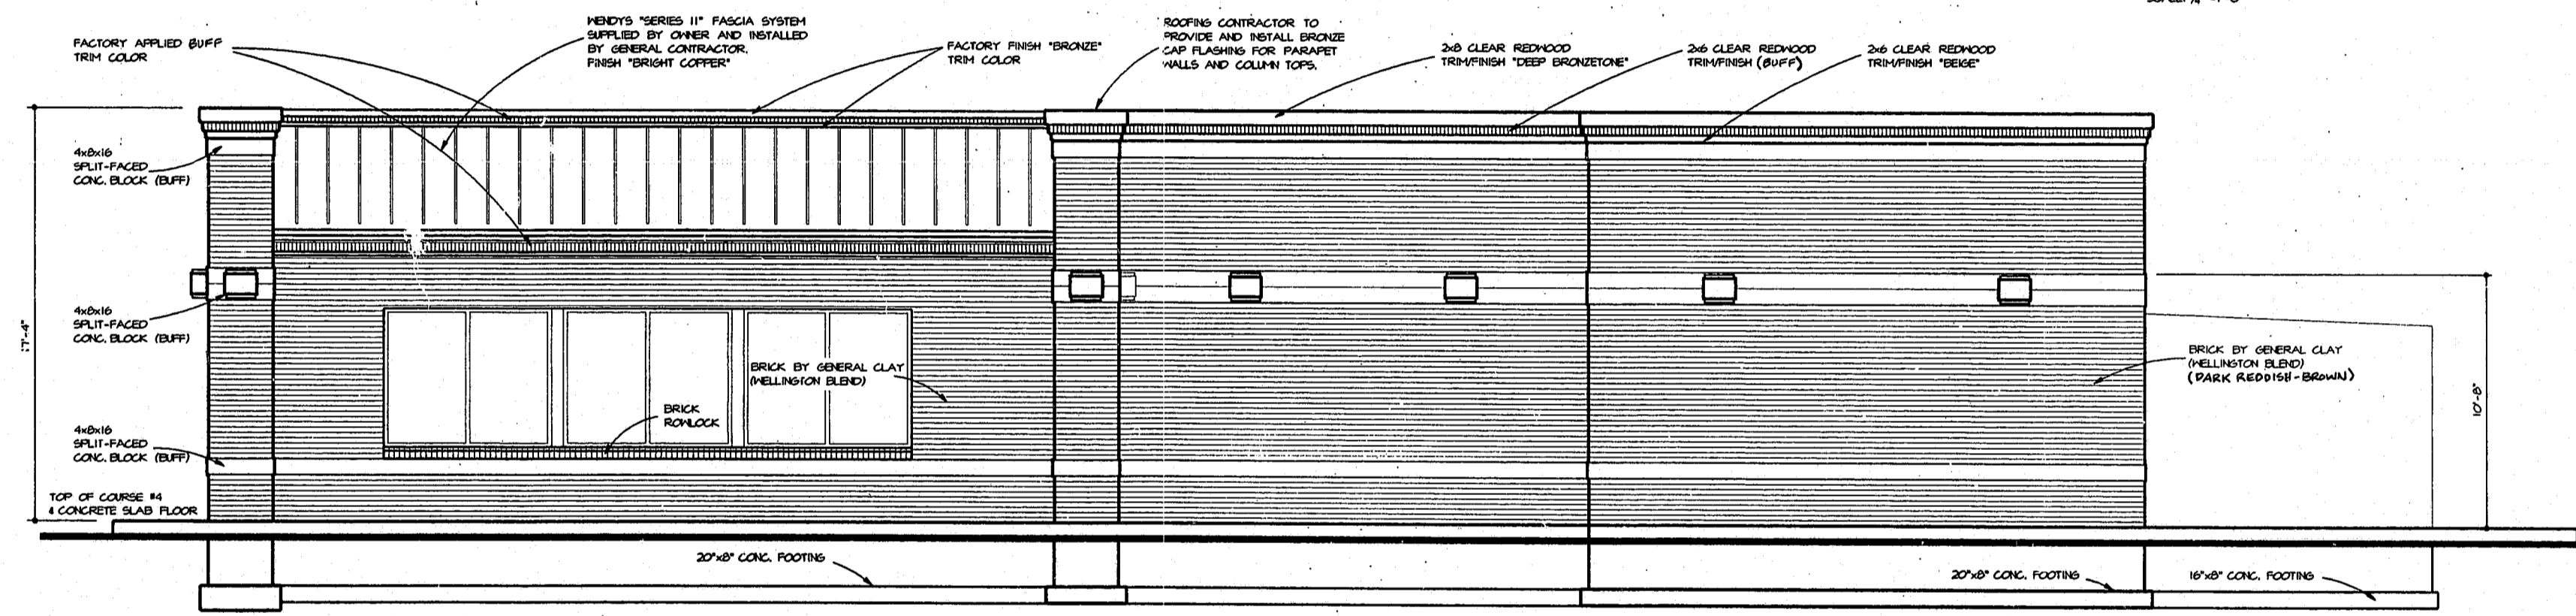

RIGHT SIDE ELEVATION
SCALE: 1/4" = 1'-0"

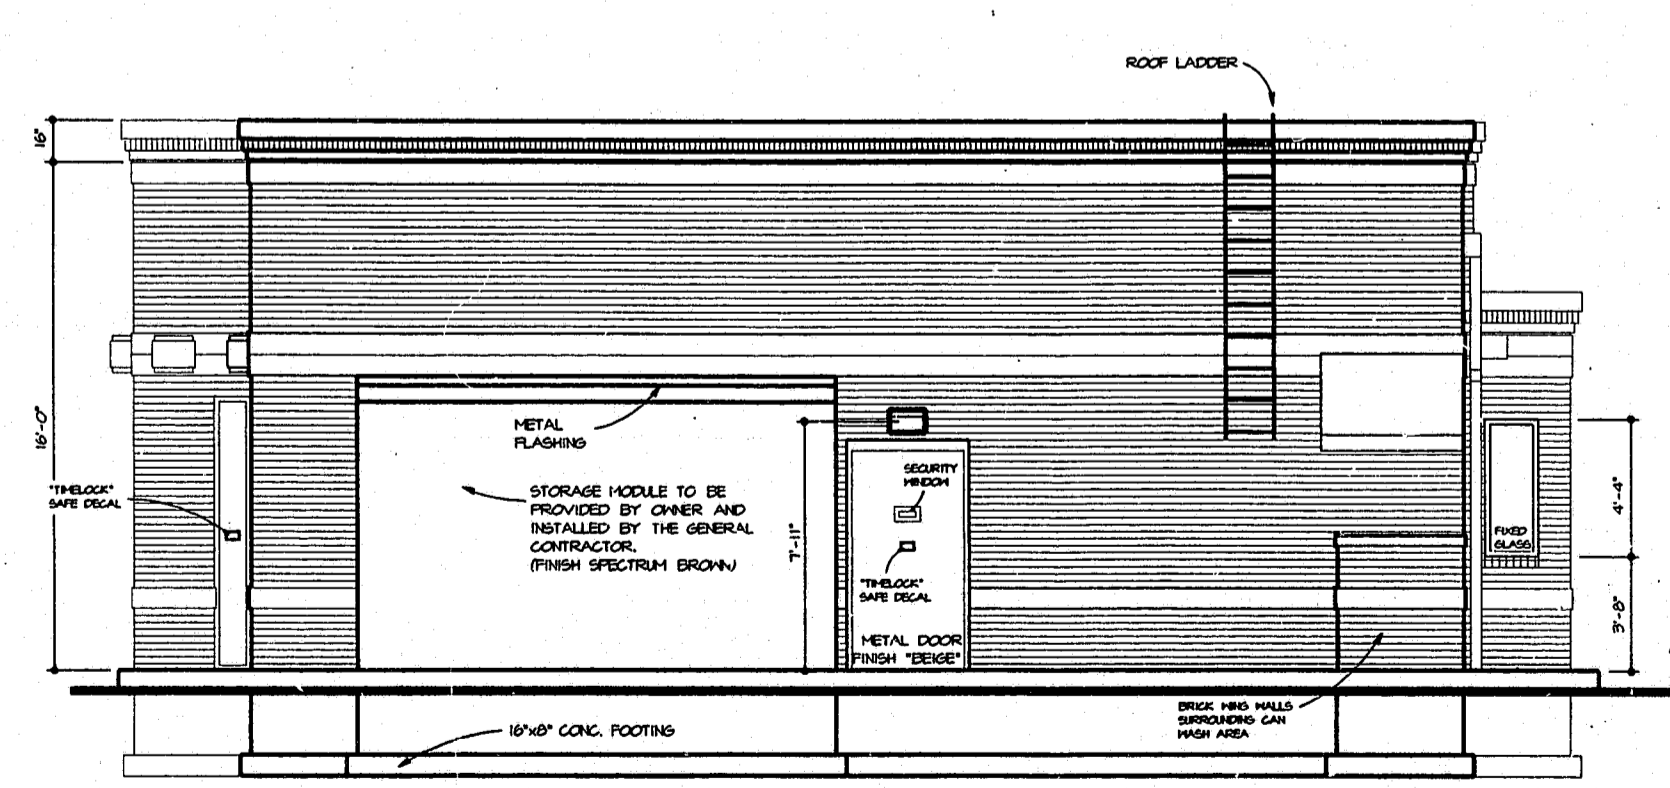

REAR ELEVATION
SCALE: 1/4" = 1'-0"

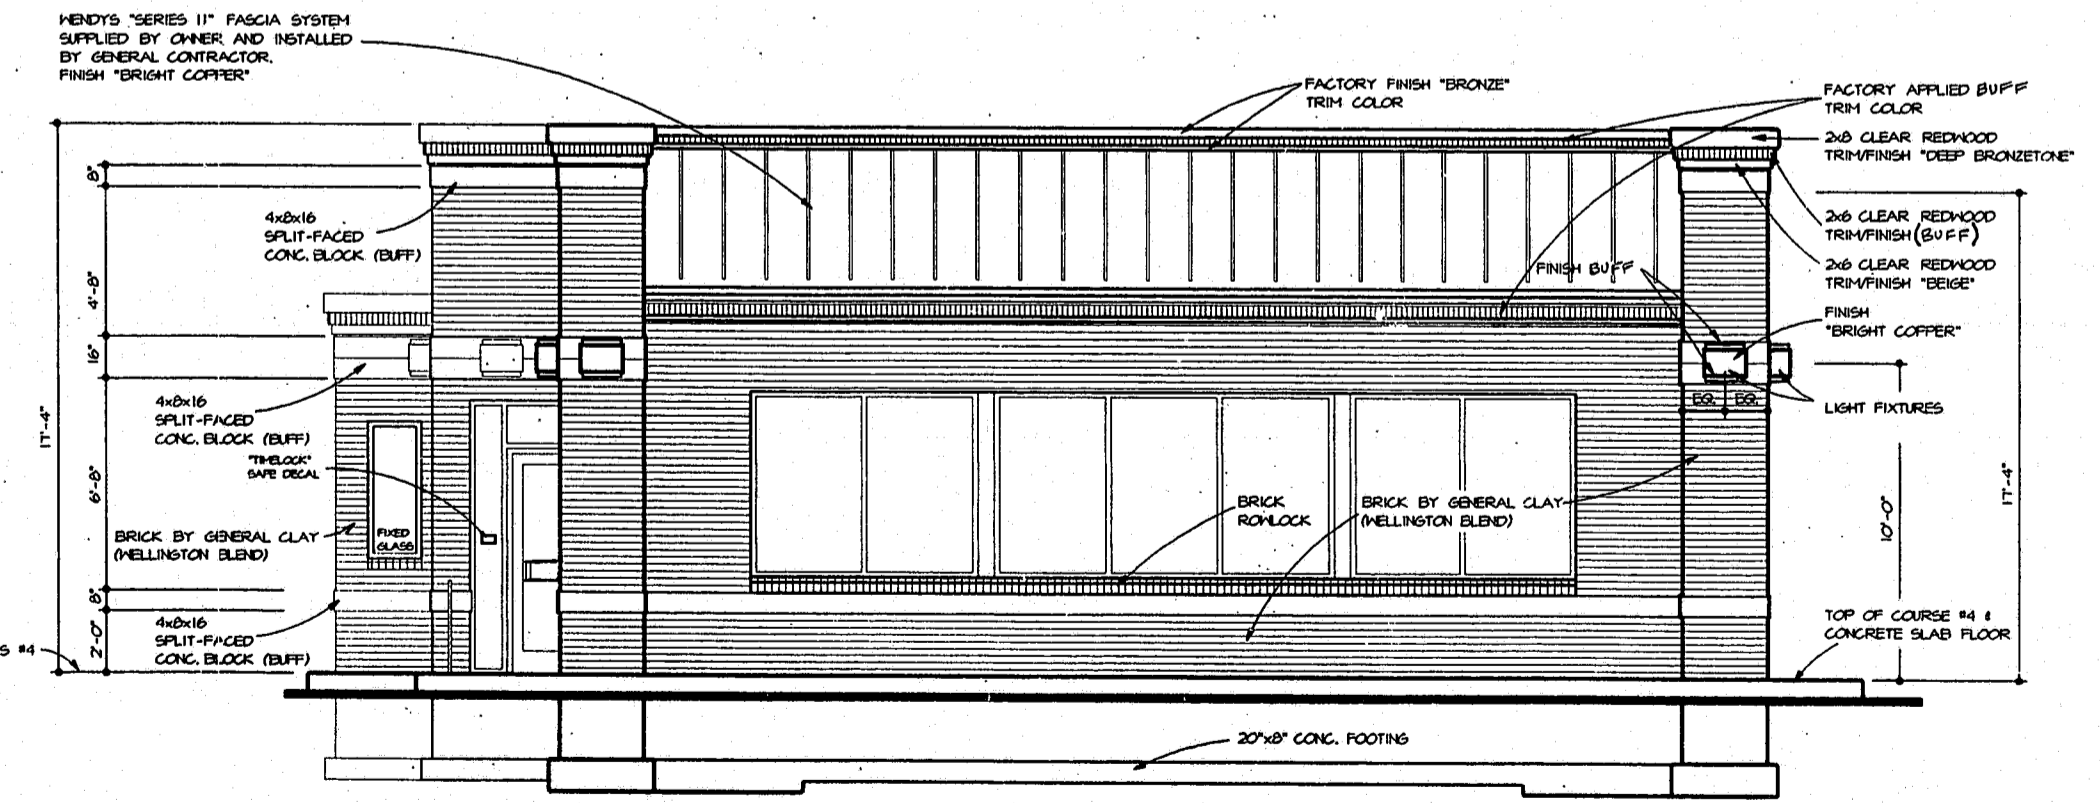

FRONT ELEVATION
SCALE: 1/4" = 1'-0"

NOTE: "WELLINGTON BLEND" COLOR = DARK REDDISH-BROWN.

6-DEC-1985 1500

NO.	DATE	BY	REVISIONS
1	1-2-85	JH	GENERAL PLAN REVISION #5
2	5-20-85	JH	GENERAL PLAN MAINTENANCE
2	12-8-85	JH	REVISIONS FOR CART, NORTH CAROLINA

SCALE:	1/4" = 1'-0"
DRAWN	JH
CHECK	JH
PLAT	JH
PLAT	JH
PLAT	JH
PLAT	JH

Wendy's
Wendy's Old Fashioned Hamburgers

EXTERIOR ELEVATIONS WRASED WALLS BRICK/SERIES II FASCIA

PRELIMINARY BIDDING CONSTRUCTION

MENDY'S AIRPORT BLVD. CARY, NORTH CAROLINA
MENDY'S TEMPORARY NO. 4234
BRICK/FASCIA BUILDING

CG3400 BUILDING - RAISED

PLAN No. (Revision #5)
CG-series CENTRAL GRILLE

JOB No. **45234** SHEET No. **9**