



WEST ELEVATION

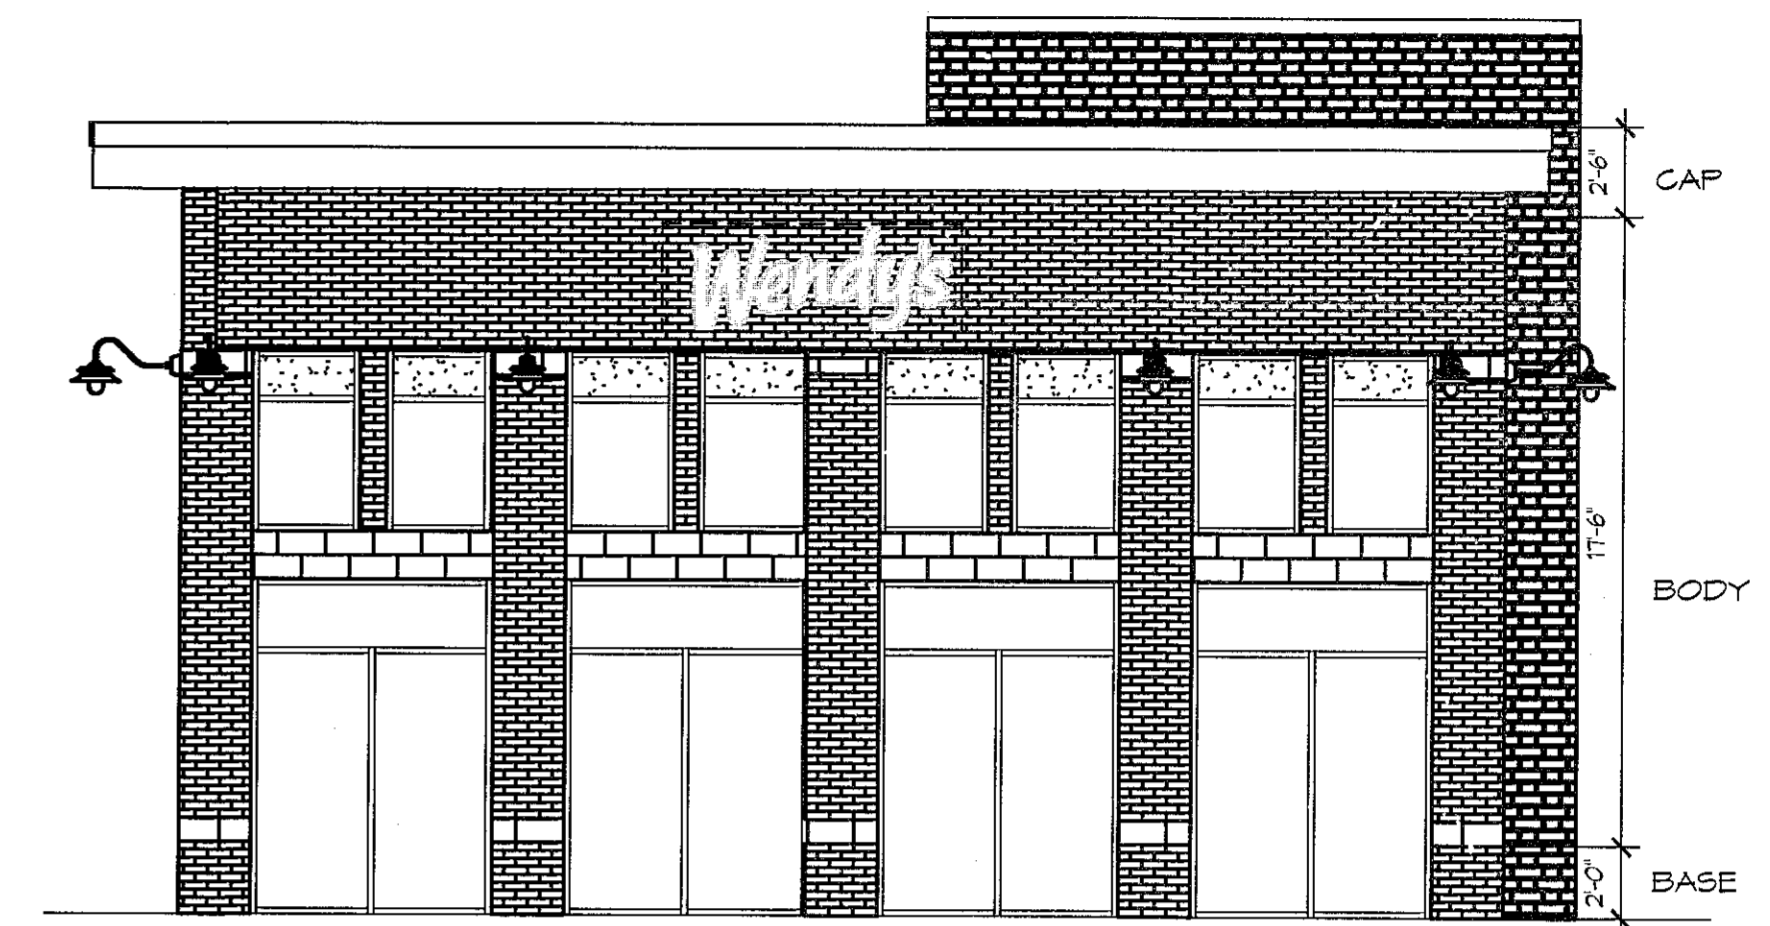

SOUTH ELEVATION




EAST ELEVATION

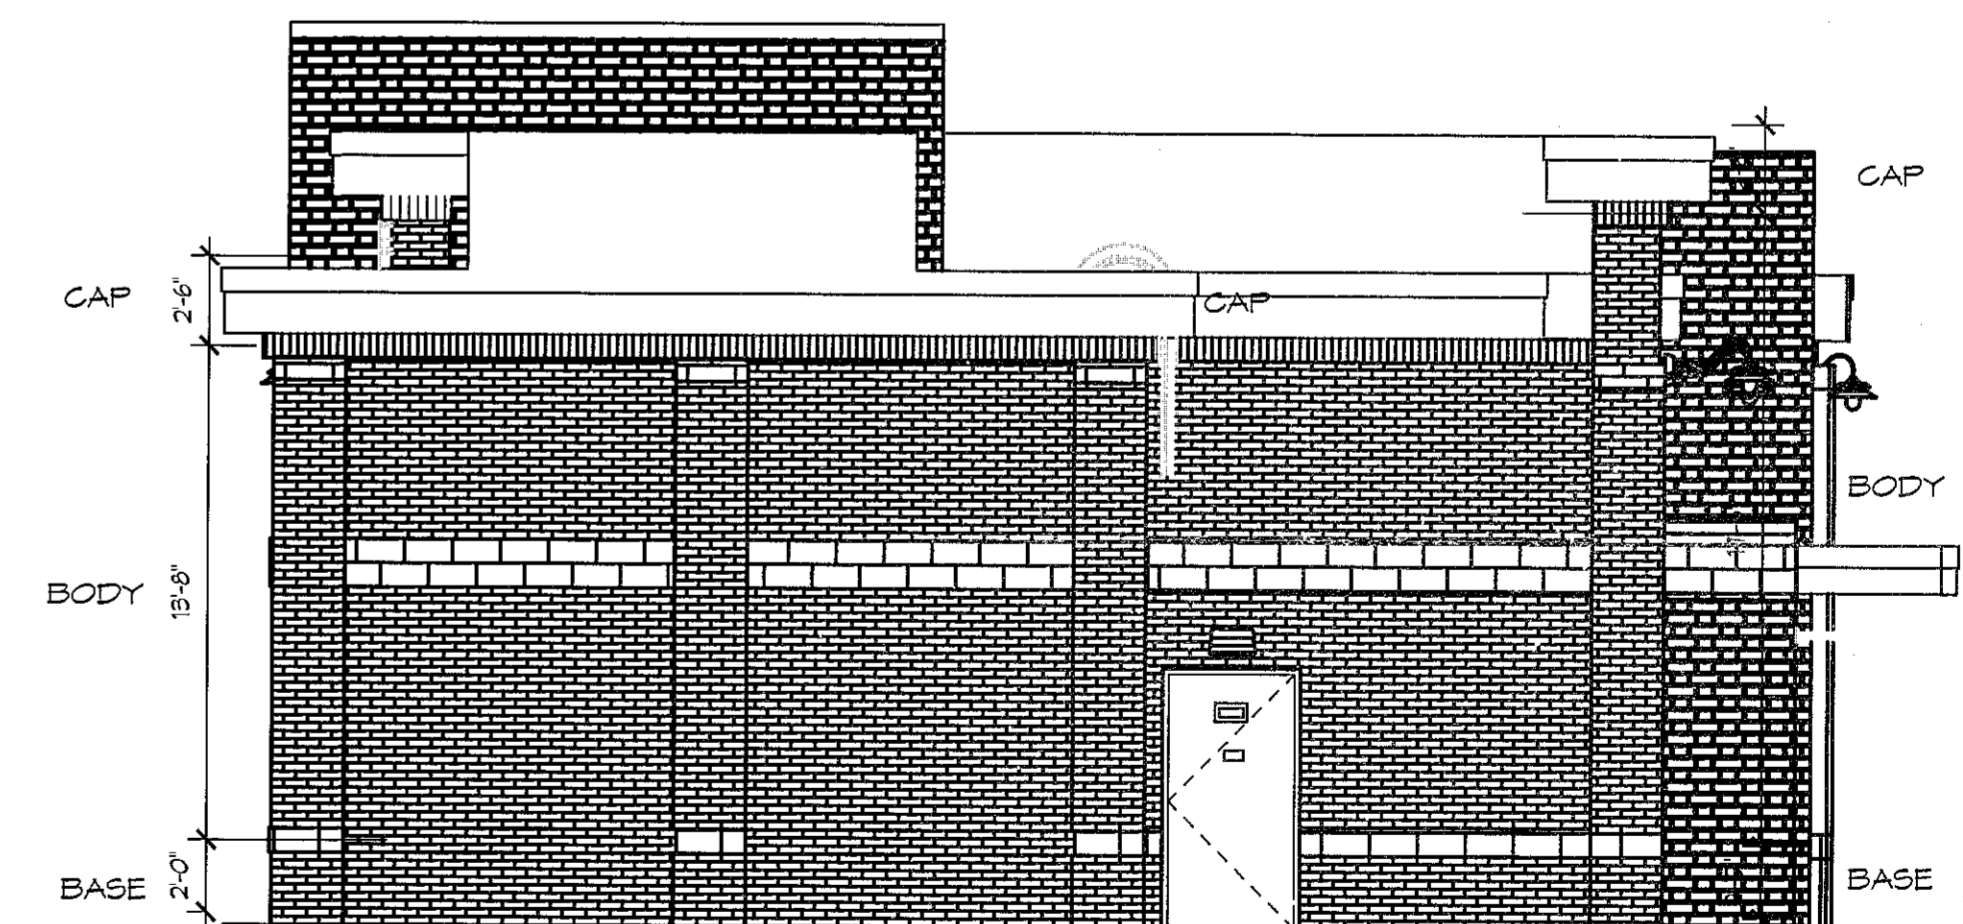

NORTH ELEVATION



**Ionic Dezn Studios**  
 ARCHITECTURE O INTERIORS O GRAPHICS  
 298 INDEPENDENCE BOULEVARD  
 FEMROKE FIVE O SUITE 808 O VA BEACH, VA 23462  
 757.449.9310 O FAX: 757.449.9310 O WWW.IONICDESIGN.COM

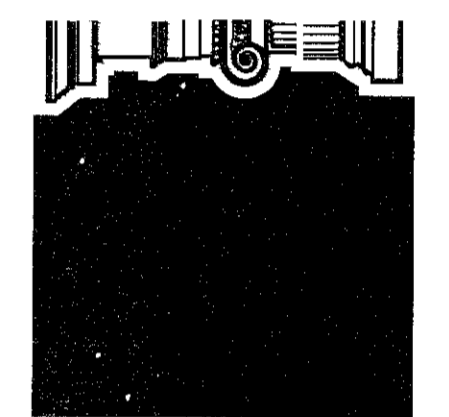

NOT FOR  
 CONSTRUCTION

Comm # 140229  
 Scale: AS NOTED  
 Designed by: DEN  
 Drawn by: JRM  
 Checked by: DEN  
 Issue: Date:  
 SAC REVISED SUBMITTAL 12/11/14  
 SAC REVISED SUBMITTAL #3 03/12/14

**WENDY'S #11473**  
**HIGH HOUSE RD.**  
 High House Rd., Cary, NC 27513  
**ARTICULATION OVERLAY**

UM STND + NRE  
 Sheet Number

**7**

14-SP-066  
 HTE #: 15-0499  
 APPROVED BY THE TOWN OF CARY  
 DEVELOPMENT REVIEW COMMITTEE  
 PLANNER: *YAL* DATE: 11 Sep 2015