



WEST ELEVATION

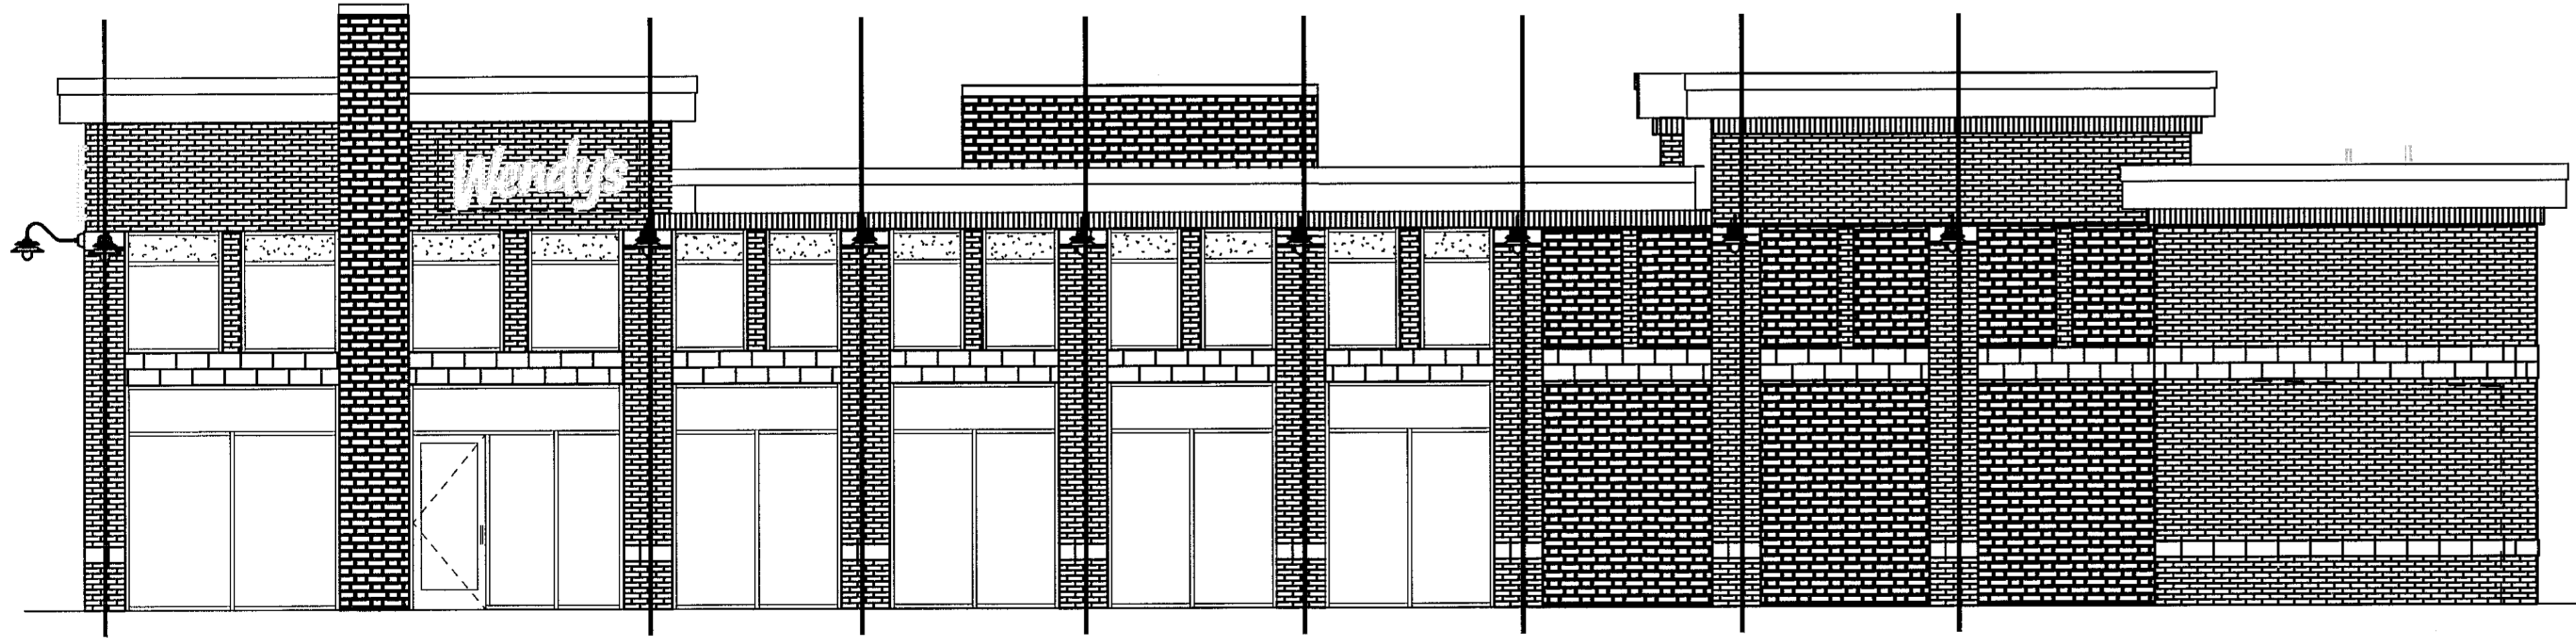

SOUTH ELEVATION




EAST ELEVATION

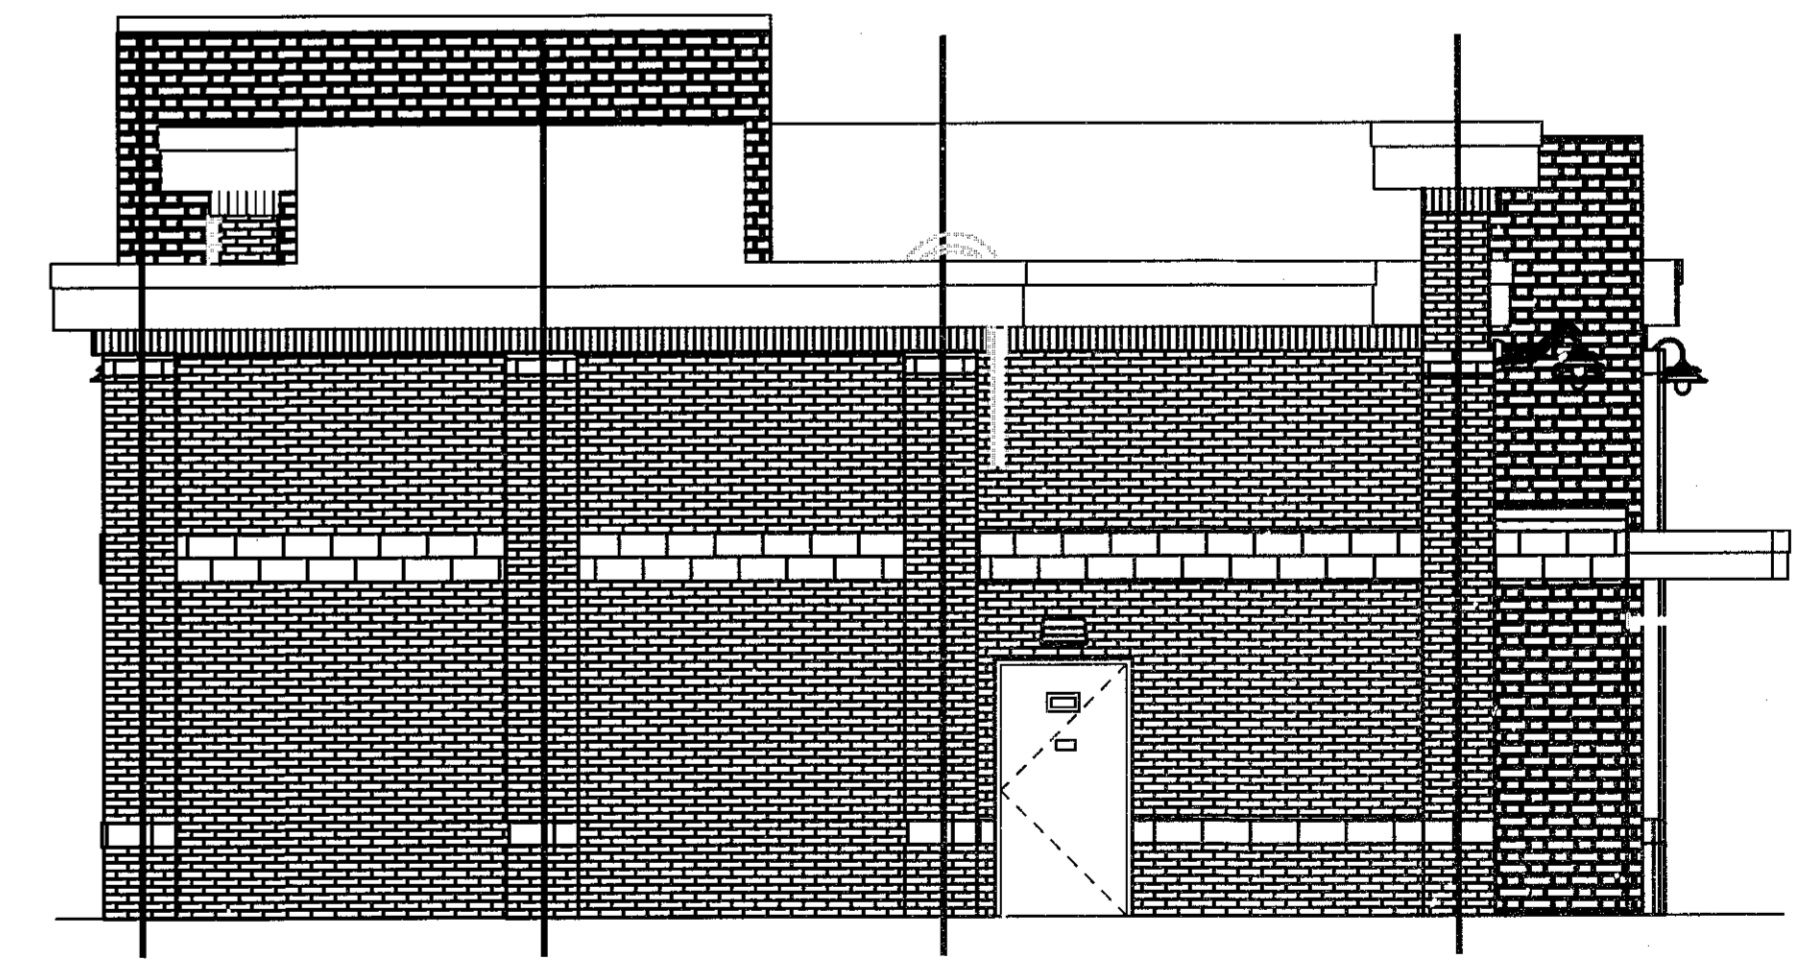

NORTH ELEVATION



Ionic DeZign Studios
 ARCHITECTURE • INTERIORS • GRAPHICS
 293 INDEPENDENCE BOULEVARD
 PEMBROKE FIVE • SUITE 308 • VA BEACH, VA 23462
 TEL: 499.9510 • FAX: 757.499.9110 • www.ionicdeZign.com

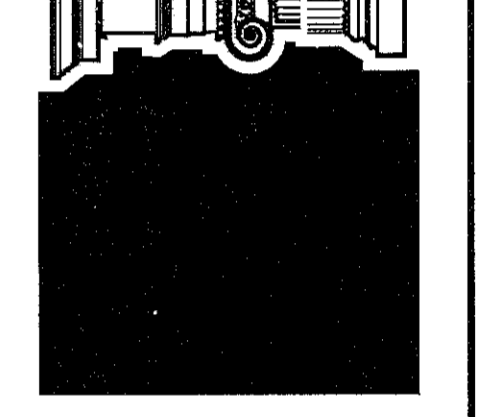

NOT FOR CONSTRUCTION

Comm # 140224
 Scale: AS NOTED
 Designed by: DEN
 Drawn by: JRM
 Checked by: DEN
 Issue: Date:
 SAC REVISED SUBMITTAL 12/1/14
 SAC REVISED SUBMITTAL #3 03/12/14

WENDY'S #11473
HIGH HOUSE RD.
 High House Rd., Cary, NC 27513
EXPRESSION OVERLAY

UM STND + NRE
 Sheet Number

8

14-SP-066
 HTE #: 15-0499
 APPROVED BY THE TOWN OF CARY
 DEVELOPMENT REVIEW COMMITTEE
 PLANNER: *W.H.H.* DATE: 11 Sep 2014

IONIC DEZIGN STUDIOS ARCHITECTURE AND INTERIORS DESIGN. THIS DESIGN AND DRAWING ARE NOT TO BE REPRODUCED, COPIED, EITHER WHOLLY OR IN PART, OR TRANSMITTED IN ANY FORM OR BY ANY MEANS, WITHOUT THE WRITTEN PERMISSION AND CONSENT OF IONIC DEZIGN STUDIOS. ANY ATTEMPT TO DO SO WITHOUT THE WRITTEN PERMISSION AND CONSENT OF IONIC DEZIGN STUDIOS IS STRICTLY PROHIBITED.