





1 FRONT ELEVATION
SCALE: 1/8"=1'-0"

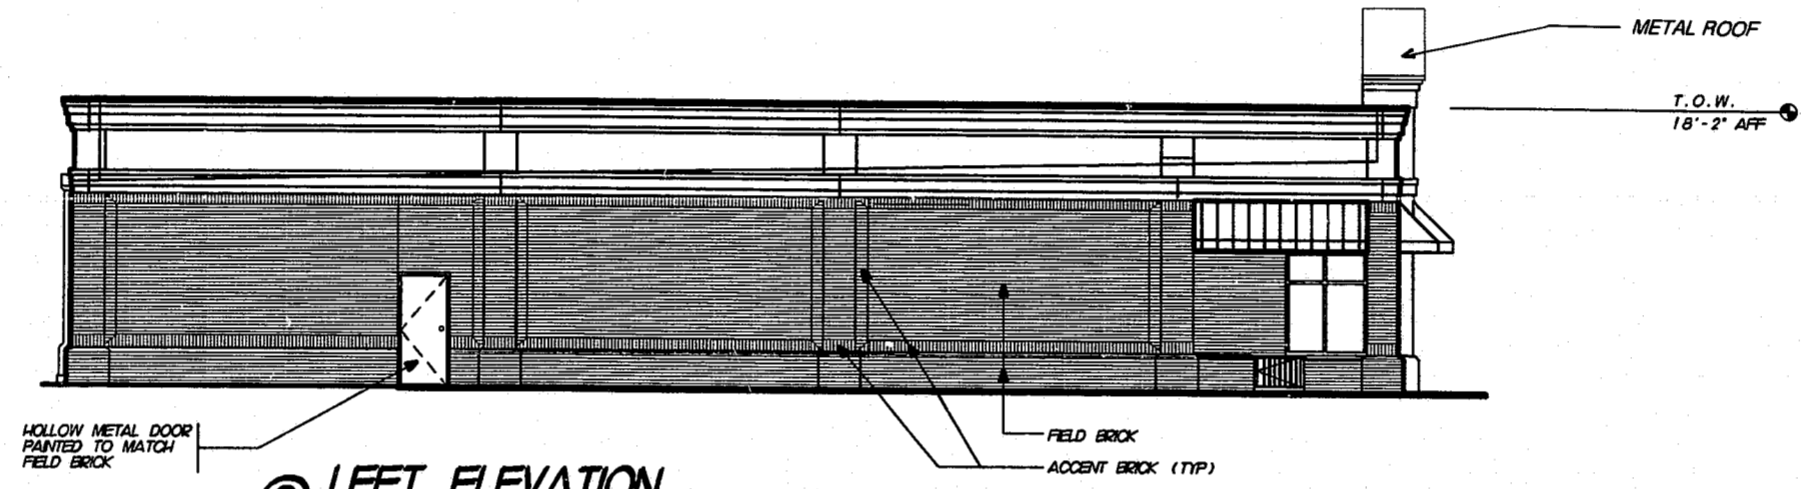


2 LEFT ELEVATION
SCALE: 1/8"=1'-0"


DEVELOPMENT MATERIALS & COLORS	
FIELD BRICK -	RED BRICK (WIRECUT)
ACCENT BRICK -	BURGUNDY
EPS -	CREME
SPLIT FACE BLOCK -	CREME
TILE ACCENTS -	DARK GREEN OR BURGUNDY
CANVAS AWNINGS -	DARK GREEN, BURGUNDY OR DARK GREEN/BURGUNDY STRIPE
STOREFRONT -	CLEAR ANODIZED ALUMINUM
METAL ROOFING -	DARK GREEN
HM DOORS / OH DOORS -	DARK GREEN
METAL DOWNSPOUTS -	PAINTED TO MATCH RED BRICK

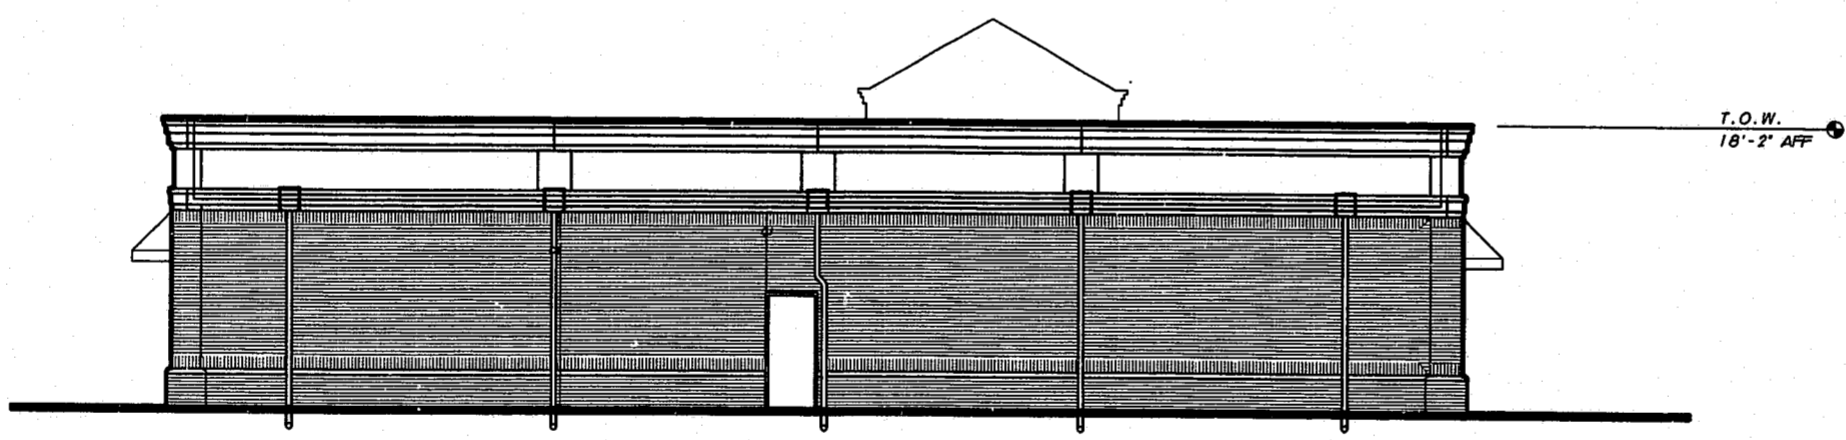

3 REAR ELEVATION
SCALE: 1/8"=1'-0"

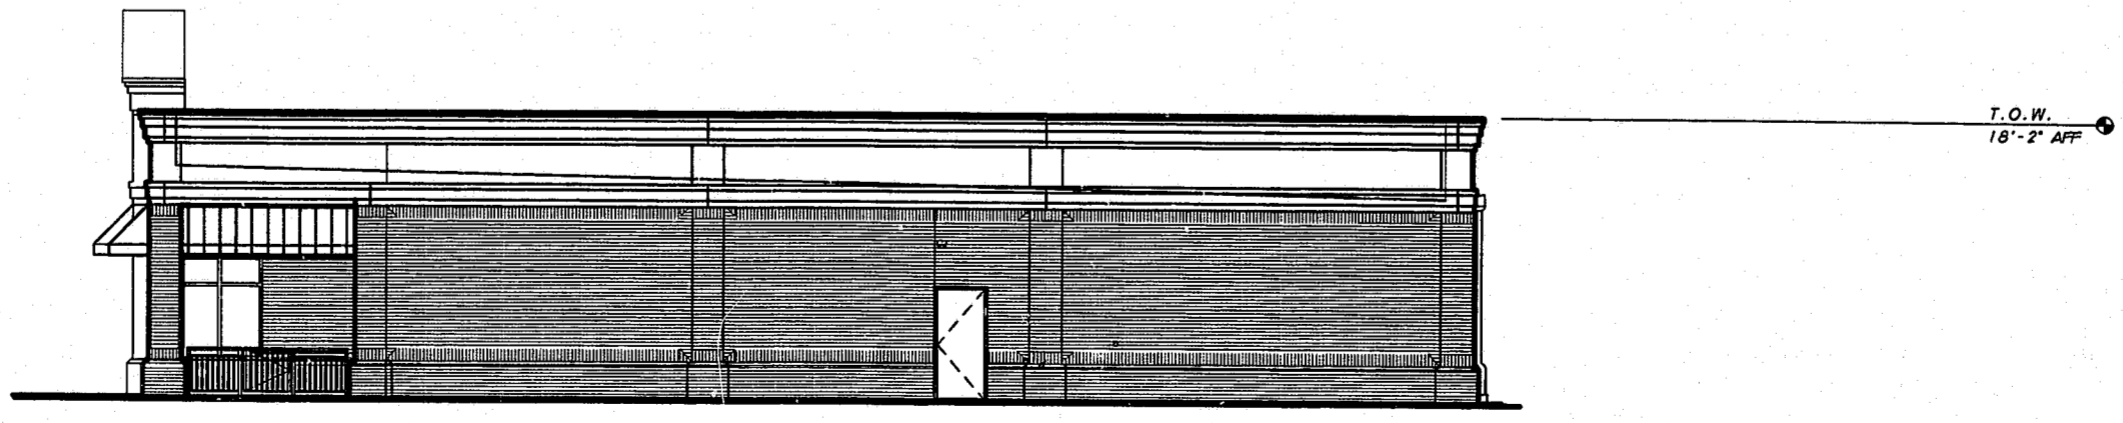

4 RIGHT ELEVATION
SCALE: 1/8"=1'-0"

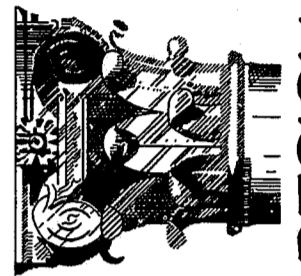

DESIGN DEVELOPMENT
1100 LOGSLEY COURT, SUITE A103
RALEIGH, NORTH CAROLINA 27603
919.878.3690 FAX 919.876.3818

PROJECT:
RESTAURANT BUILDING 4 FOR WEST PARK PLACE
HIGH HOUSE RD & NC HWY 55
CARY, NC

TYPE VI, UNSPR
BUSINESS
7,138 S.F.

DATE	REVISION

PROJECT #1
960071
DATE:
NOV. 19, 1997
DRAWN BY/CHECKED BY:
JEB /
SHEET TITLE:

SHEET
RT-A2

NOT RELEASED FOR CONSTRUCTION