

WITHERS & RAVENEL
Engineering & Surveying, Inc.

111 MacKean Drive
Cary, N.C. 27511
PHONE : 919-469-3340
FAX : 919-467-6008

SEALS

PRELIMINARY
NOT APPROVED FOR CONSTRUCTION

DRAWING TITLE

**DETAILED
GRADING,
UTILITIES, &
EROSION
CONTROL
PLAN**

PROJECT TITLE

**WEST PARK
PLACE**

REVISIONS

NUMBER	DESCRIPTION	DATE
1	TOC 1ST REV COMMENTS	11/1/98
2	PER TOC 2ND REVIEW	12/14/98
3	PER TOC 3RD REVIEW	1/8/99

DRAWN BY DOU
CHECKED BY LGS
DATE ISSUED 8/1/1997
SCALE 1"=30'
JOB NO. 96184

SHEET NO. **2.2**

OF

WATER SERVICE LEGEND

- 1" DWS 1" DOMESTIC WATER SERVICE TO 1" METER BOX & YOKE
- 2" DWS 2" DOMESTIC WATER SERVICE TO 1" METER BOX & YOKE



NOTES:

1. THIS PROJECT MAY REQUIRE A PRECONSTRUCTION MEETING BEFORE A GRADING PERMIT IS ISSUED.
2. ADJACENT STREETS TO THIS PROJECT SHALL BE KEPT CLEAN AT ALL TIMES OR A WASH STATION WILL BE REQUIRED.
3. THERE IS NO FLOOD PLAIN ON THIS SITE PER RIRM 37183C0290 E PANEL 290 OF 810 DATED MARCH 3, 1992.

EROSION CONTROL SYMBOLS

- FILTER BASIN
- TEMPORARY DIVERSION
- ROCK CHECK DAM
- SILT FENCE
- BLOCK AND GRAVEL FILTER
- RIP RAP CHANNEL/DISSIPATOR
- FILTER BERM BASIN
- STRAW MAT
- TREE PROTECTION FENCE

GRAPHIC SCALE

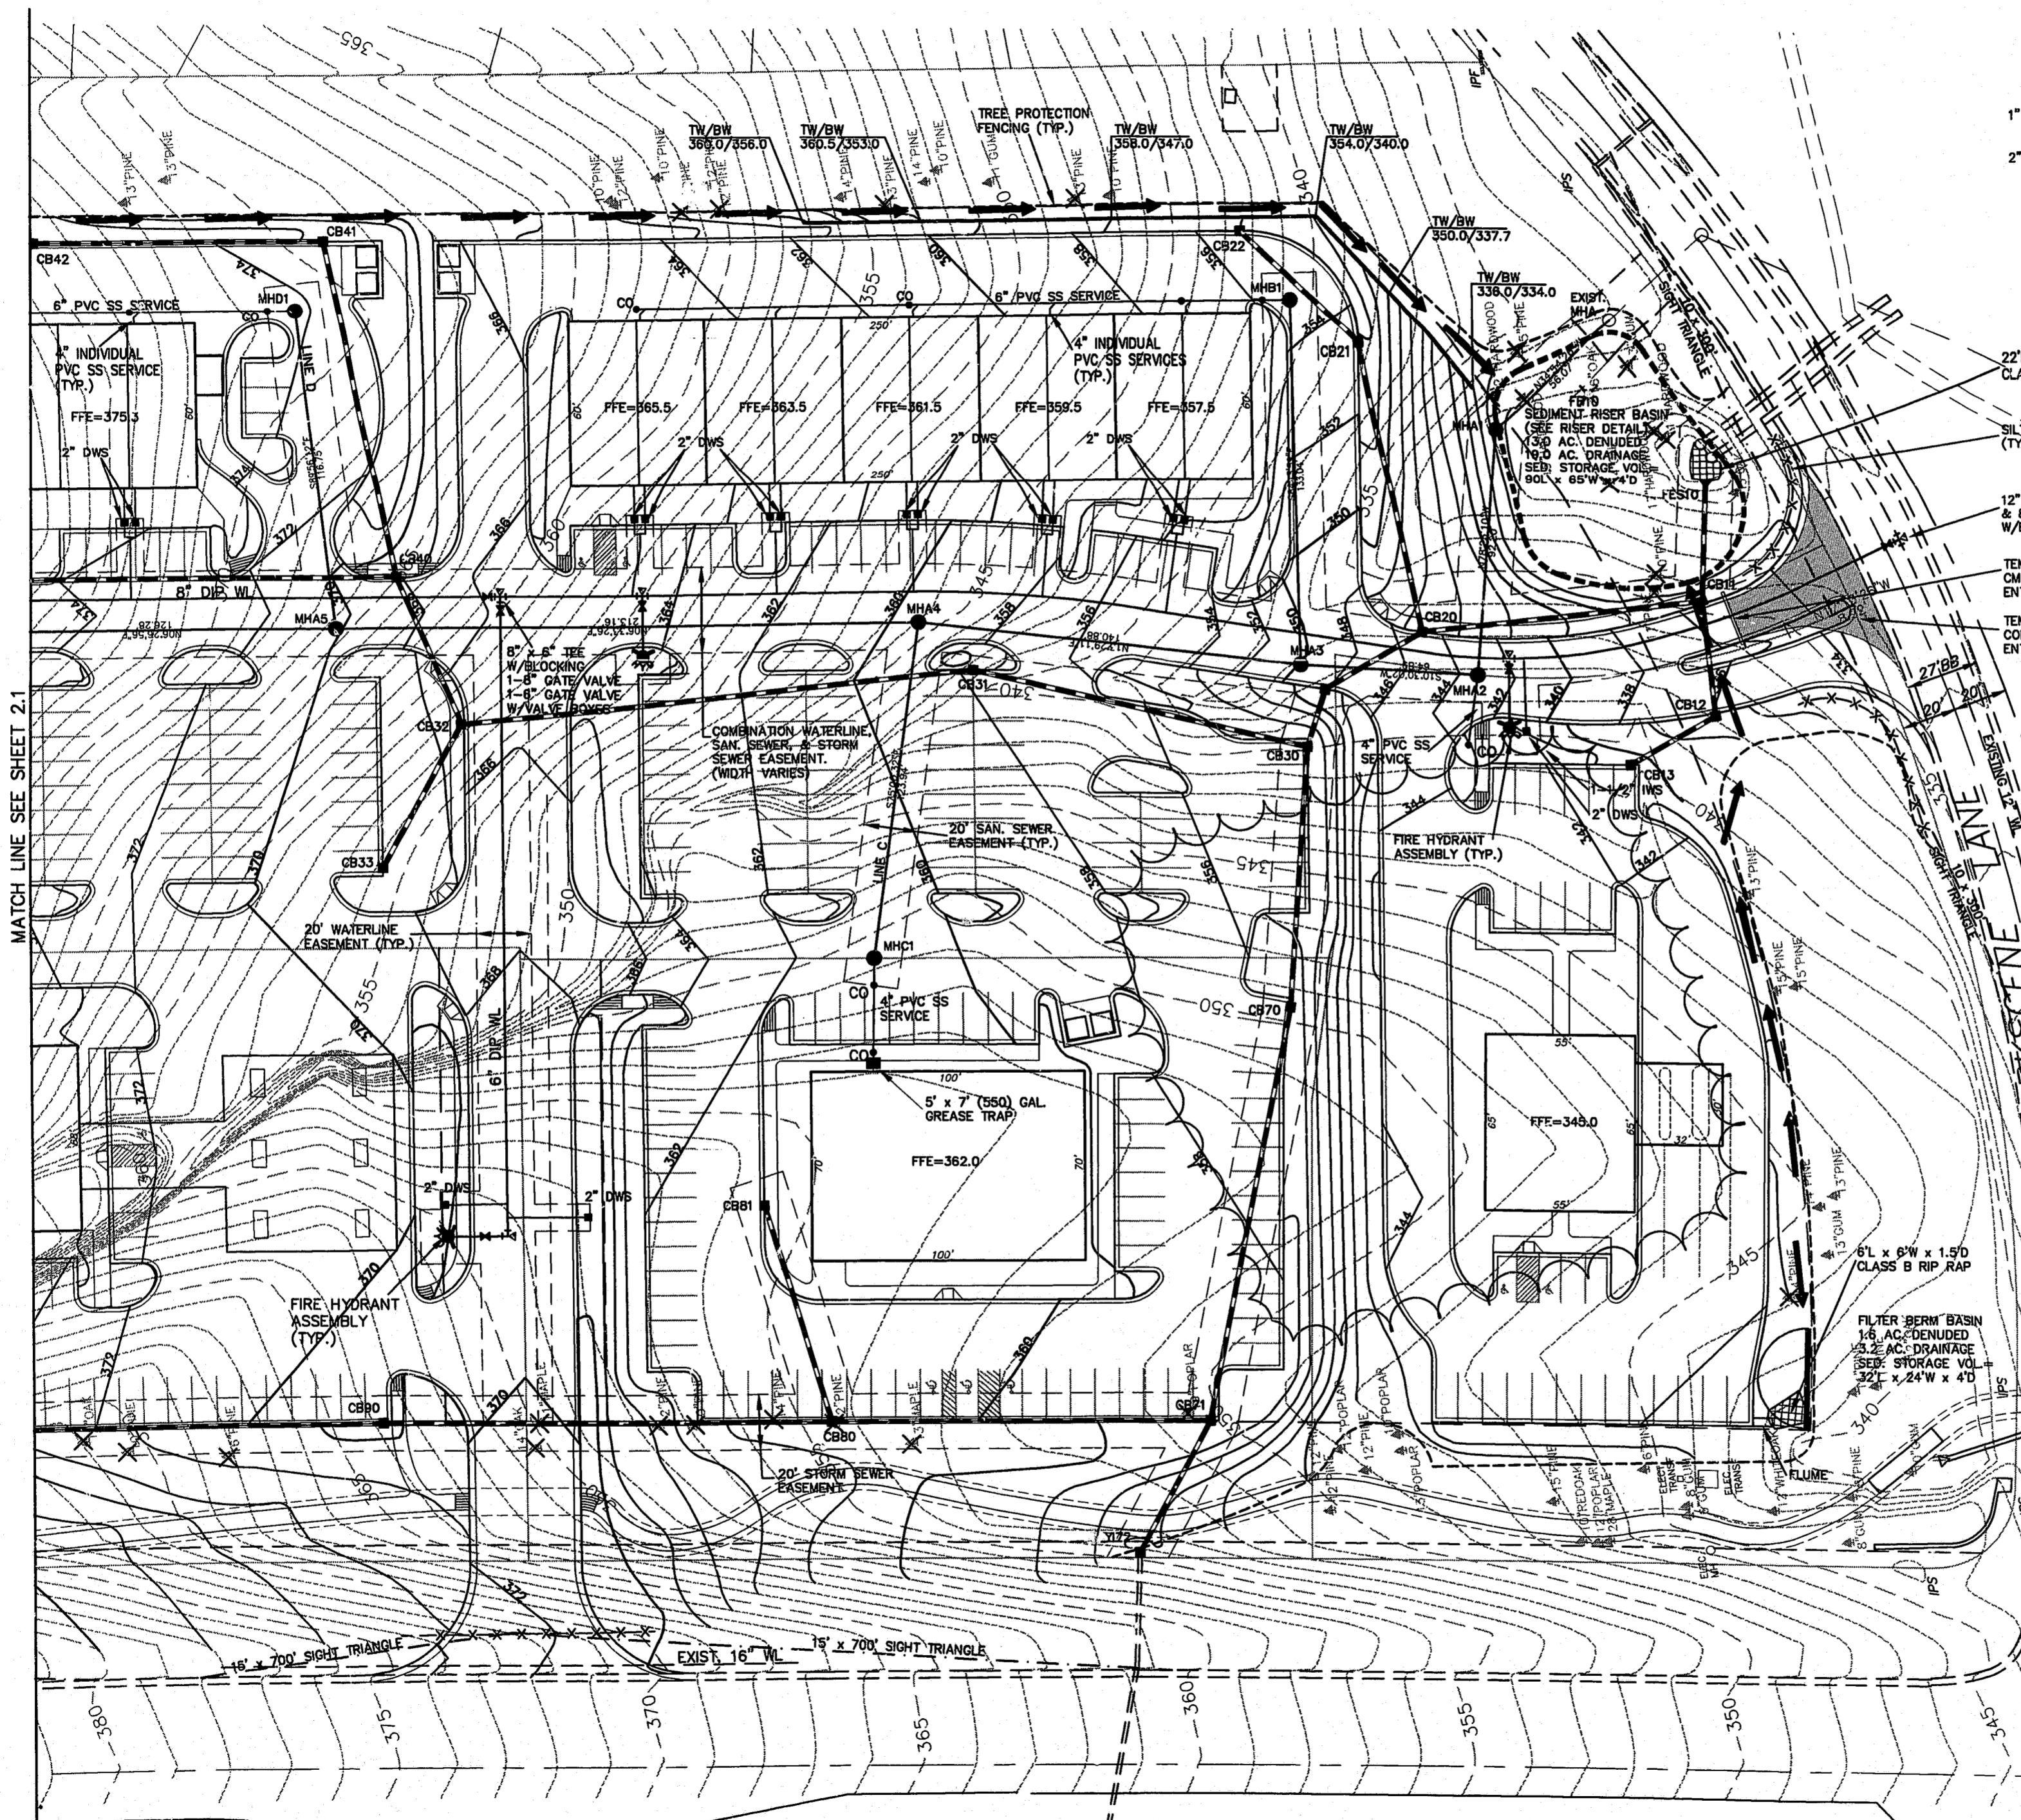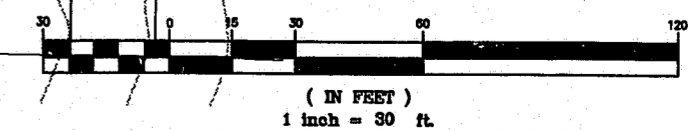

K:\CAD\1998\08\08\SH12.2.dwg P13 Jan 08 09:52:34 1999 WITHERS & RAVENEL ENGINEERING & SURVEYING, INC.