


A1. FRONT ELEVATION
02 NOT TO SCALE

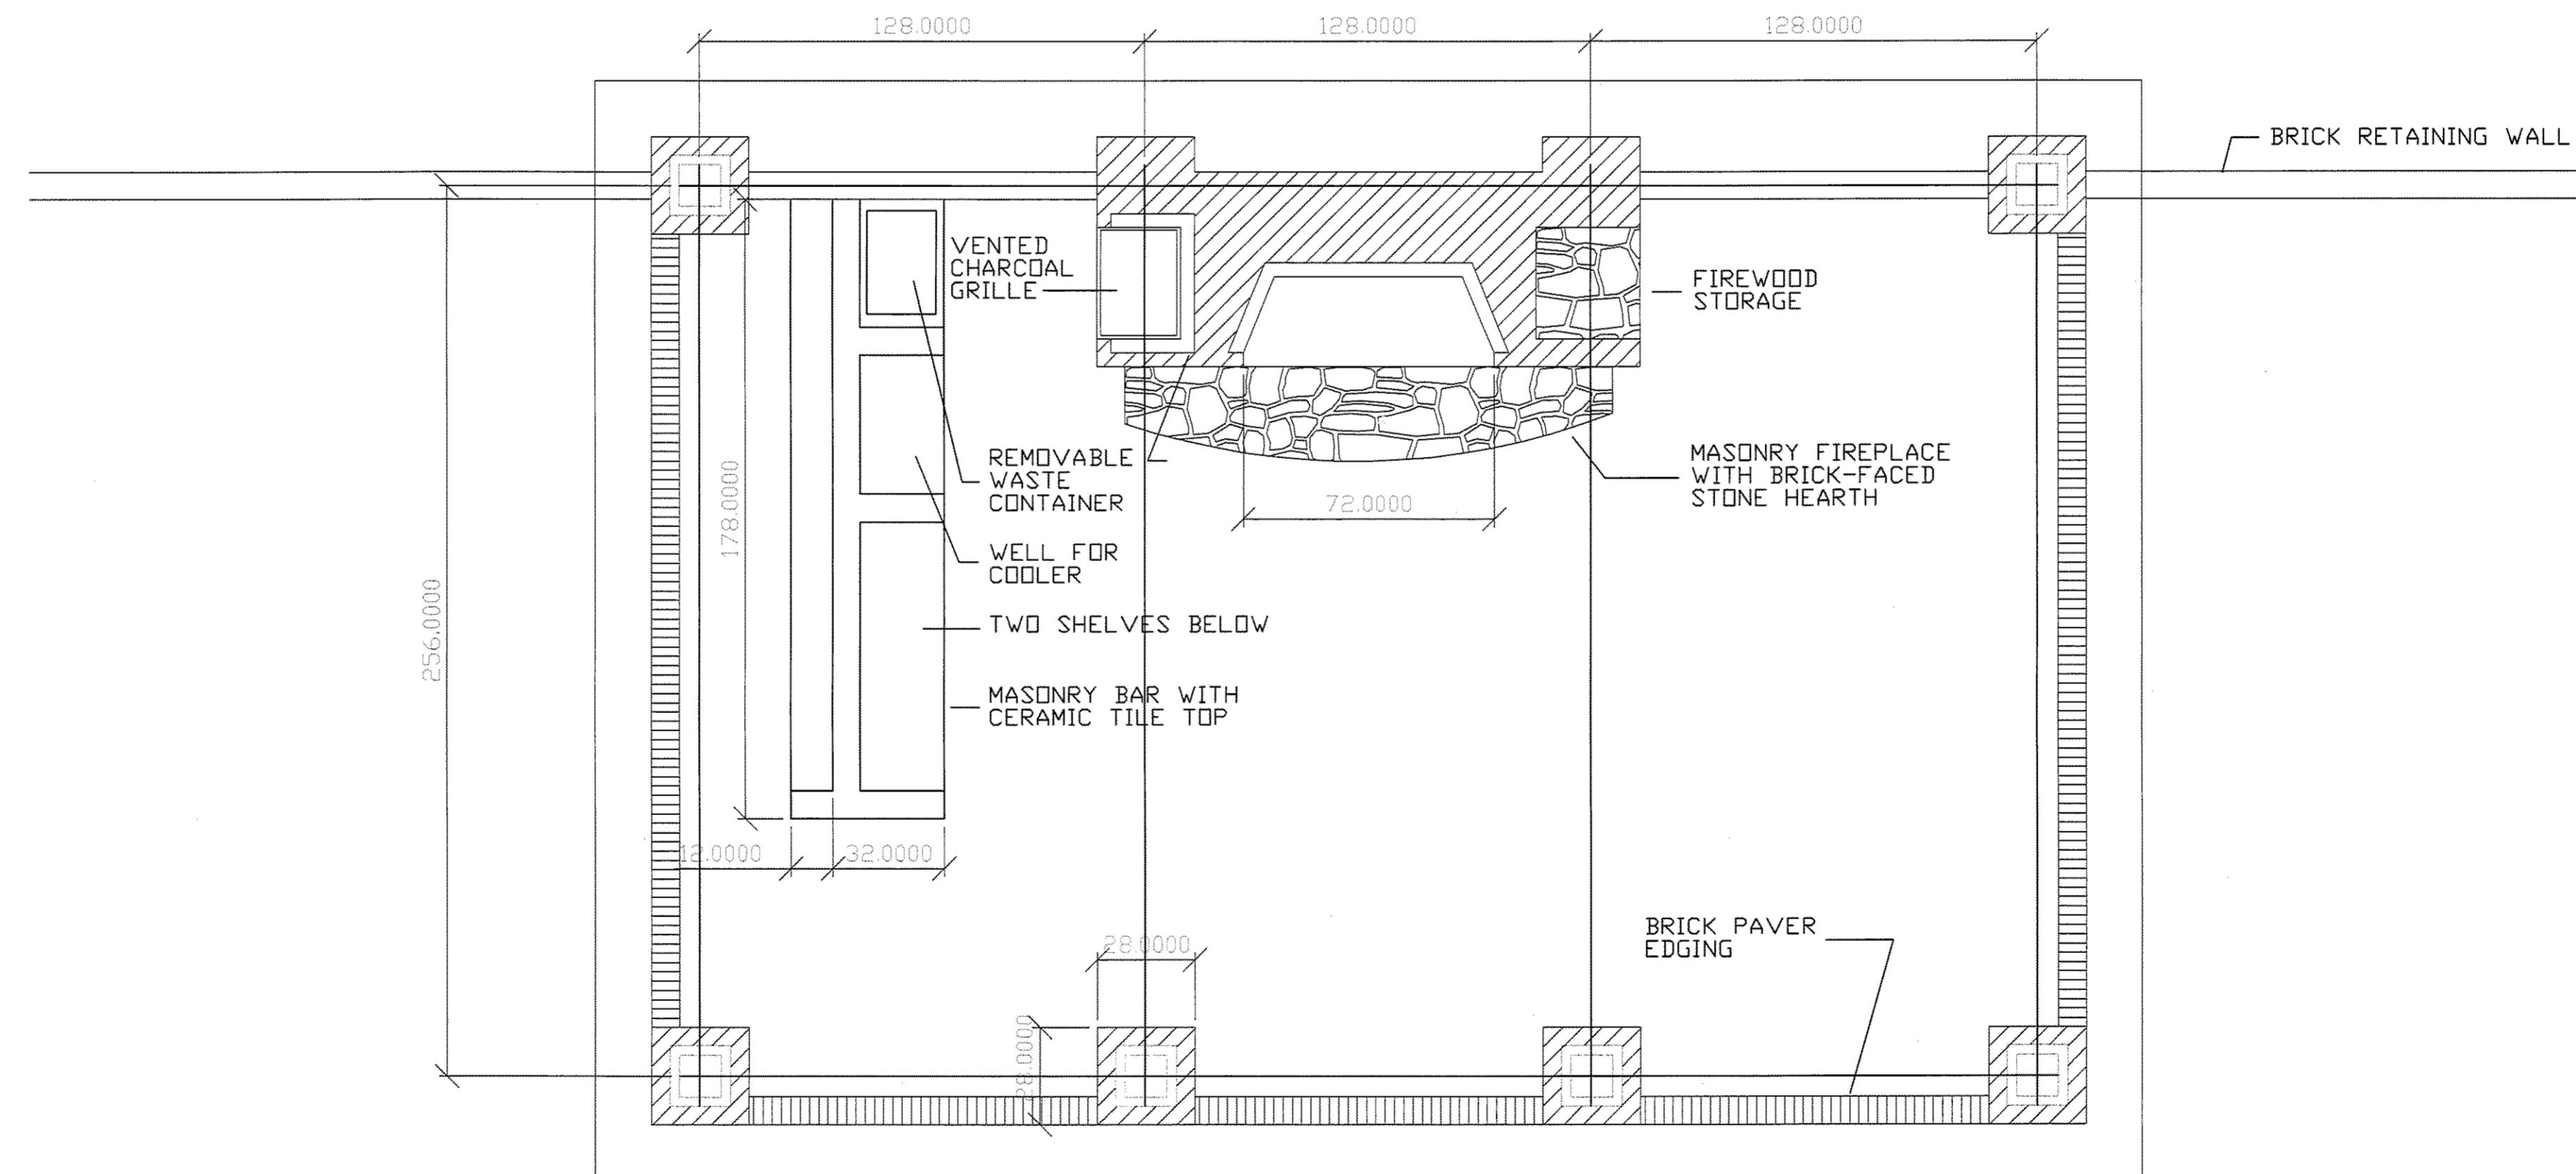

A1. FLOOR PLAN
01 NOT TO SCALE

PROJECT # 05-SP-004-A
APPROVED
TOWN OF CARY
Approved by: DKC Date: 1-17-06
Planning: BPJ Date: 1-24-06
Engineering: TS Date: 1-24-06

No.	Revision	Date	By	Designer	W&R	Scale
				W&R	NTS	
				W&R	01/24/06	
				WEC	204070.1	



WESTON PLACE
WESTON PDD

BAR DETAIL
RECREATION CENTER

BARTHOLOMEW ASSOCIATES, INC.
ARCHITECTS AND PLANNERS AIA
606 WADE AVENUE - RALEIGH, NORTH CAROLINA 27605
p:919.832.1606 - f:919.833.2528

WITHERS & RAVENEL
ENGINEERS | PLANNERS | SURVEYORS
111 MacKenan Drive Cary, North Carolina 27511 tel: 919-469-3340 fax: 919-467-6008 www.withersravenel.com

Sheet No.
26