

WESTPARK PLACE P.U.D.




Owners
SHELL OIL CO.

Box 2463
Houston, Texas
77256

(713)241-0245

Index

SHEET:	DESCRIPTION:
1	COVER SHEET
2-6	PLAN AND PROFILE
D1-D2	DETAILS

  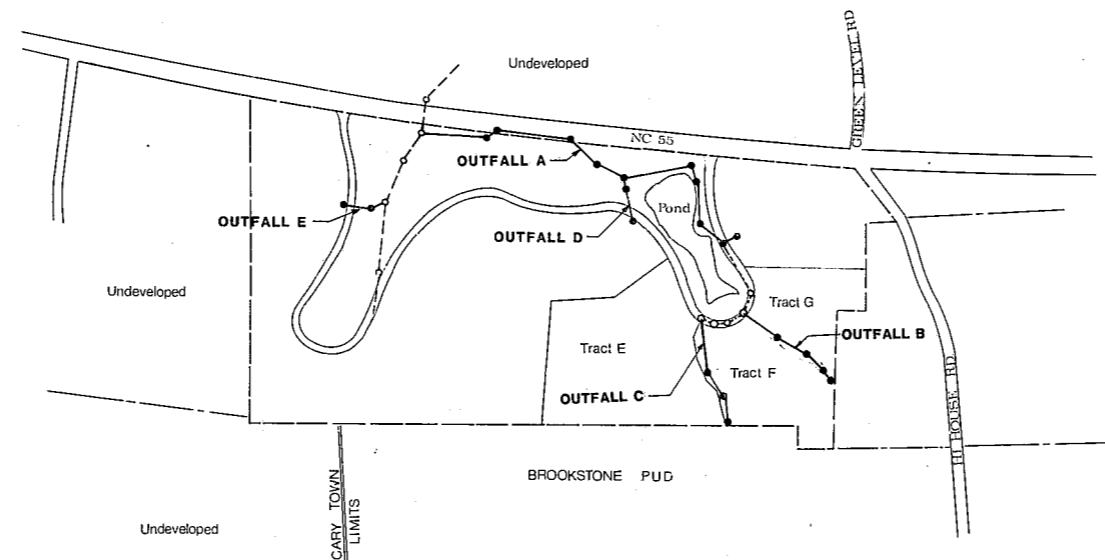

paton
zucchini &
associates
p.a.
LANDSCAPE ARCHITECTURE LAND PLANNING & ECOLOGICAL MANAGEMENT
Cooper Square 17 Glenwood Avenue Raleigh N.C. 27603 (919) 834-8826

APPROVED
DATE: 10/16/89
BY: *S. J. [Signature]*
TOWN OF CARY
ENGINEERING DEPARTMENT

WESTPARK OUTFALLS

HUGH J. GILLEECE & ASSOC.
104 FOUNTAINBROOK CIRCLE SUITE C CARY N.C. 27511 (919) 489-1101

REVISIONS ADDED OUTFALLS D, E	DATE 9-27-89	DESIGNER [Signature]	DATE 3-5-89	SHEET 1 OF
		DRAWN BY [Signature]	SCALE AS SHOWN	
		CHECKED BY [Signature]	JOB NO. 121	