

SEE WESTPARK LN. PLANS SHEET 2 FOR CONTINUATION.

**EROSION CONTROL NOTES:**


1. EXCAVATED MATERIALS SHALL BE PILED UPHILL FROM PIPE TRENCHES - NOT ON THE STRAIN OR DITCH SIDE OF THE TRENCH.
2. ALL DISTURBED AREAS SHALL BE TAMPED, SEEDED AND MULCHED AS SOON AS POSSIBLE AFTER THE LINE IS INSTALLED AND/OR GRADING IS FINISHED.
3. EXCAVATED MATERIAL WHICH GETS ONTO ROADWAY PAVEMENTS SHALL BE CLEANED UP AT THE END OF EACH WORKING DAY.

**OUTFALL B**


**NOT FOR CONSTRUCTION**

IT IS THE CONTRACTOR'S RESPONSIBILITY TO VERIFY THE LOCATIONS OF ALL EXISTING UTILITIES.

NOTE: ALL WORK IS TO BE IN CONFORMANCE WITH TOWN OF CARY STANDARDS AND SPECIFICATIONS.

 

SCALE  
HORIZ. 1"=50'  
VERT. 1"=5'

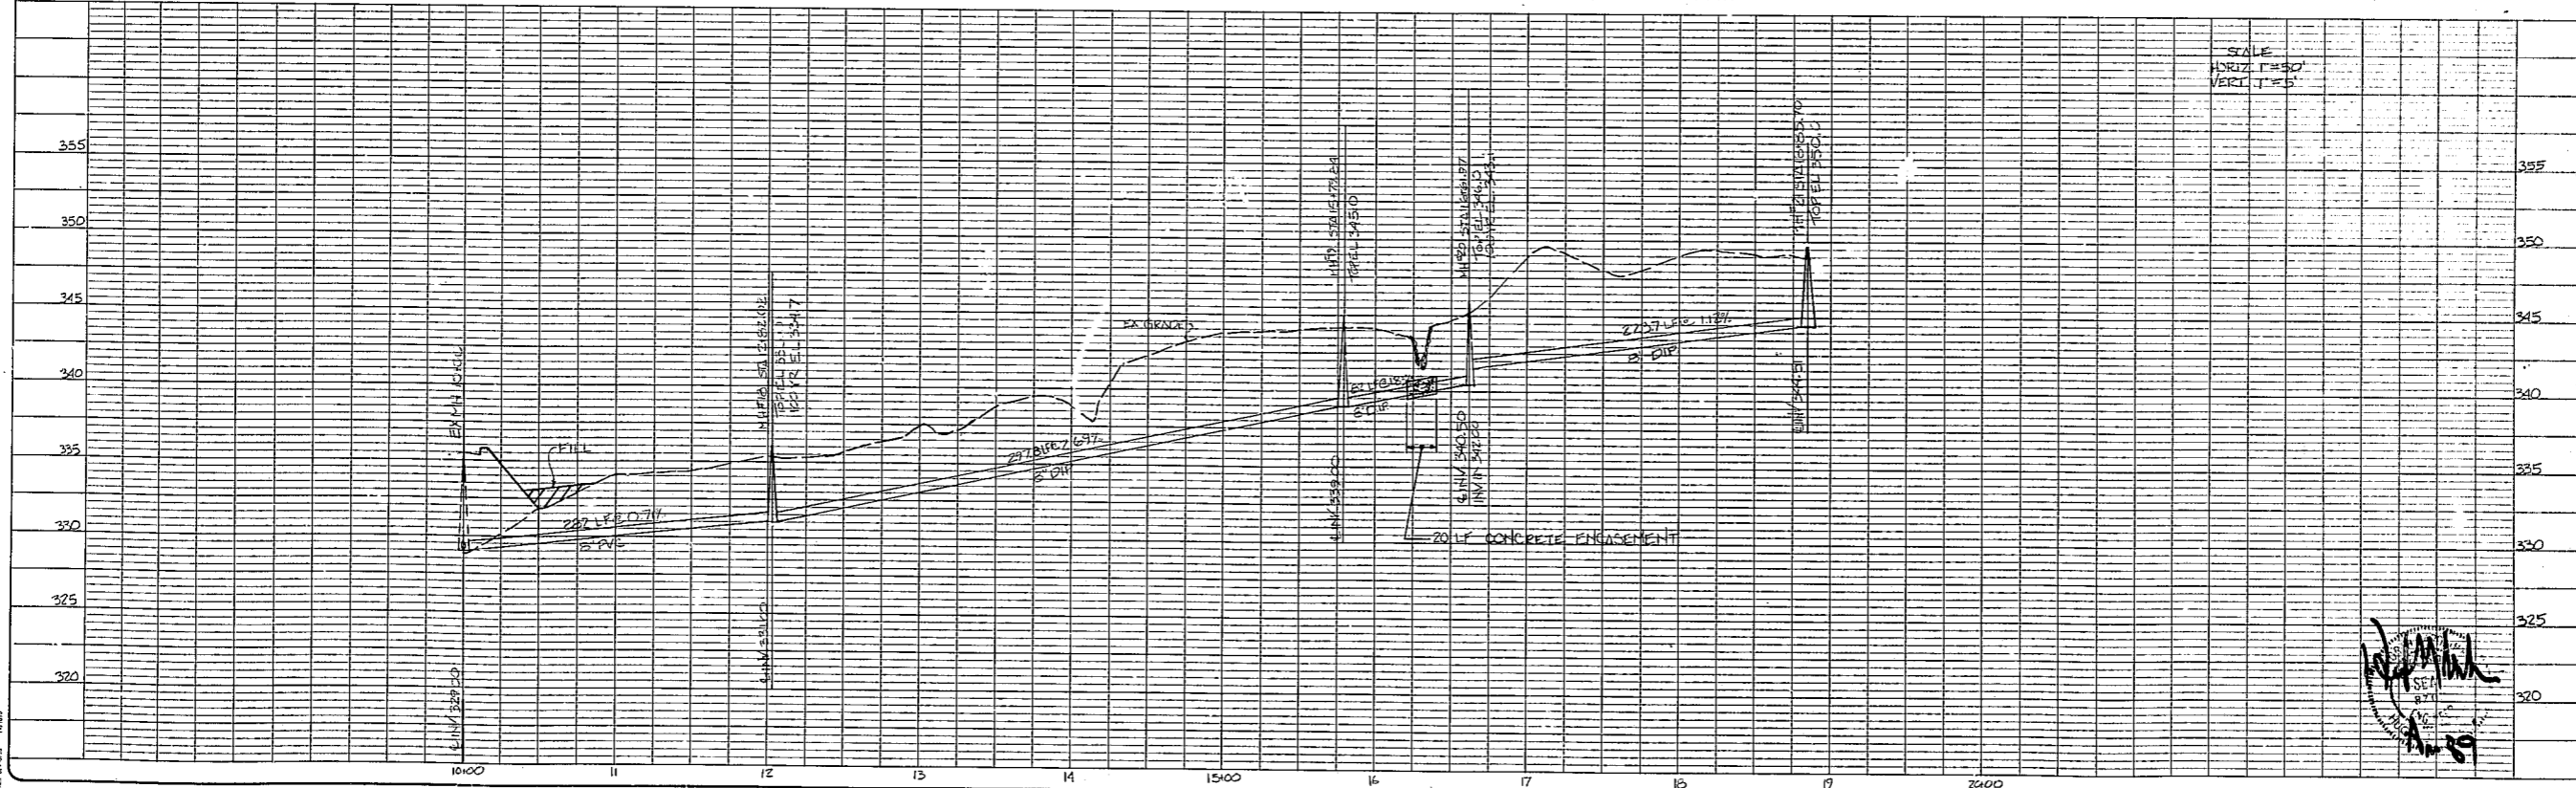

**WESTPARK OUTFALL B**

**HUGH J. GILLEECE & ASSOC.**  
104 FOUNTAINBROOK CIRCLE SUITE C CARY N.C. 27511 (919) 469-1101

REVISIONS

DESIGNER	DATE
JIS	3-2-89
DRAWN BY	SCALE
CS	AS SHOWN
CHECKED BY	JOB NO.
	1460.13

SHEET  
**4**  
OF