



**EROSION CONTROL NOTES:**

1. EXCAVATED MATERIALS SHALL BE PILED UPHILL FROM PIPE TRENCHES - NOT ON THE STREAM OR DITCH SIDE OF THE TRENCH.
2. ALL DISTURBED AREAS SHALL BE TAMPED, SEEDED AND MULCHED AS SOON AS POSSIBLE AFTER THE LINE IS INSTALLED AND/OR GRADING IS FINISHED.
3. EXCAVATED MATERIAL WHICH GETS ONTO ROADWAY PAVEMENTS SHALL BE CLEANED UP AT THE END OF EACH WORKING DAY.

**NOT FOR CONSTRUCTION**

**NOTE:**  
IT IS THE CONTRACTOR'S RESPONSIBILITY TO VERIFY THE LOCATIONS OF ALL EXISTING UTILITIES.

**NOTE:**  
ALL WORK IS TO BE IN CONFORMANCE WITH TOWN OF CARY STANDARDS AND SPECIFICATIONS.

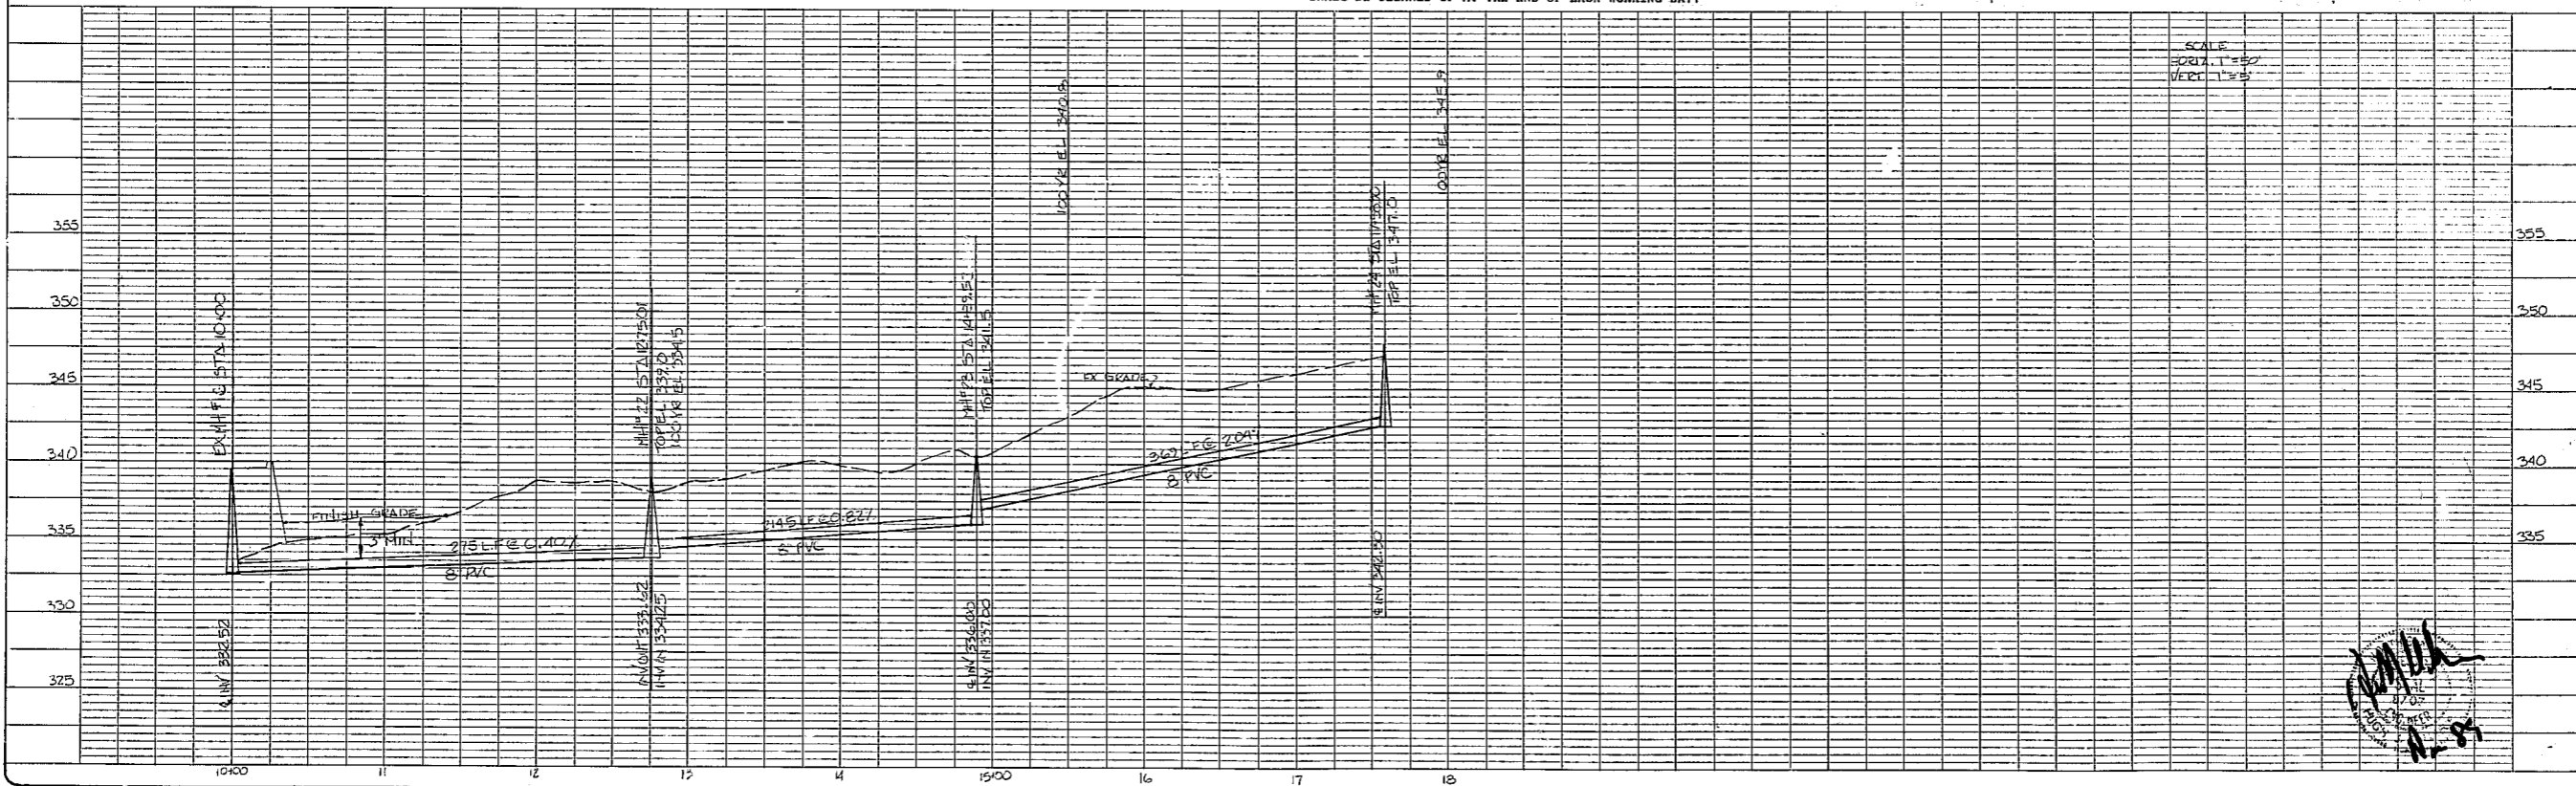 

**WESTPARK OUTFALL C**

**HUGH J. GILLECE & ASSOC.**  
104 FOUNTAINBROOK CIRCLE SUITE C CARY N.C. 27511 (919) 489-1101

REVISIONS

DESIGNER: JTG  
DATE: 3-5-09  
DRAWN BY: JTG  
SCALE: AS SHOWN  
CHECKED BY: JTG  
JOB NO: 1460.13

SHEET  
**5**  
OF