

7-17-86

GARRETT
 BUILDING CORPORATION
 P. O. Box 17605 - RALEIGH, N.C. 27619

JOB #
DWG. BY
DATE
SHEET
2

SEEDING SCHEDULE:






Fertilizer	10-10-10 @ 1000 lb/ac
Lime	@ 4000 lb/ac
High	- small grain straw @ 1 1/2 to 2 tons/ac

PERMANENT SEEDING:

August 15 to February 15	- Sericea Legumosa (unhulled, macerated)	60 lb/ac
	Tall fescue	15 lb/ac
	Annual rye grass	25 lb/ac
February 15 to April 15	- Sericea Legumosa (hulled)	60 lb/ac
	Tall fescue	150 lb/ac
	Annual rye grass	25 lb/ac
April 15 to June 15	- Bermuda grass (hulled)	40 lb/ac
	Wheating love grass	70 lb/ac

TEMPORARY SEEDING:

June 15 - August 15	- Brown top millet (seed drill-no mulch)	40 lb/ac
	(seed permanent grass next appropriate planting season)	

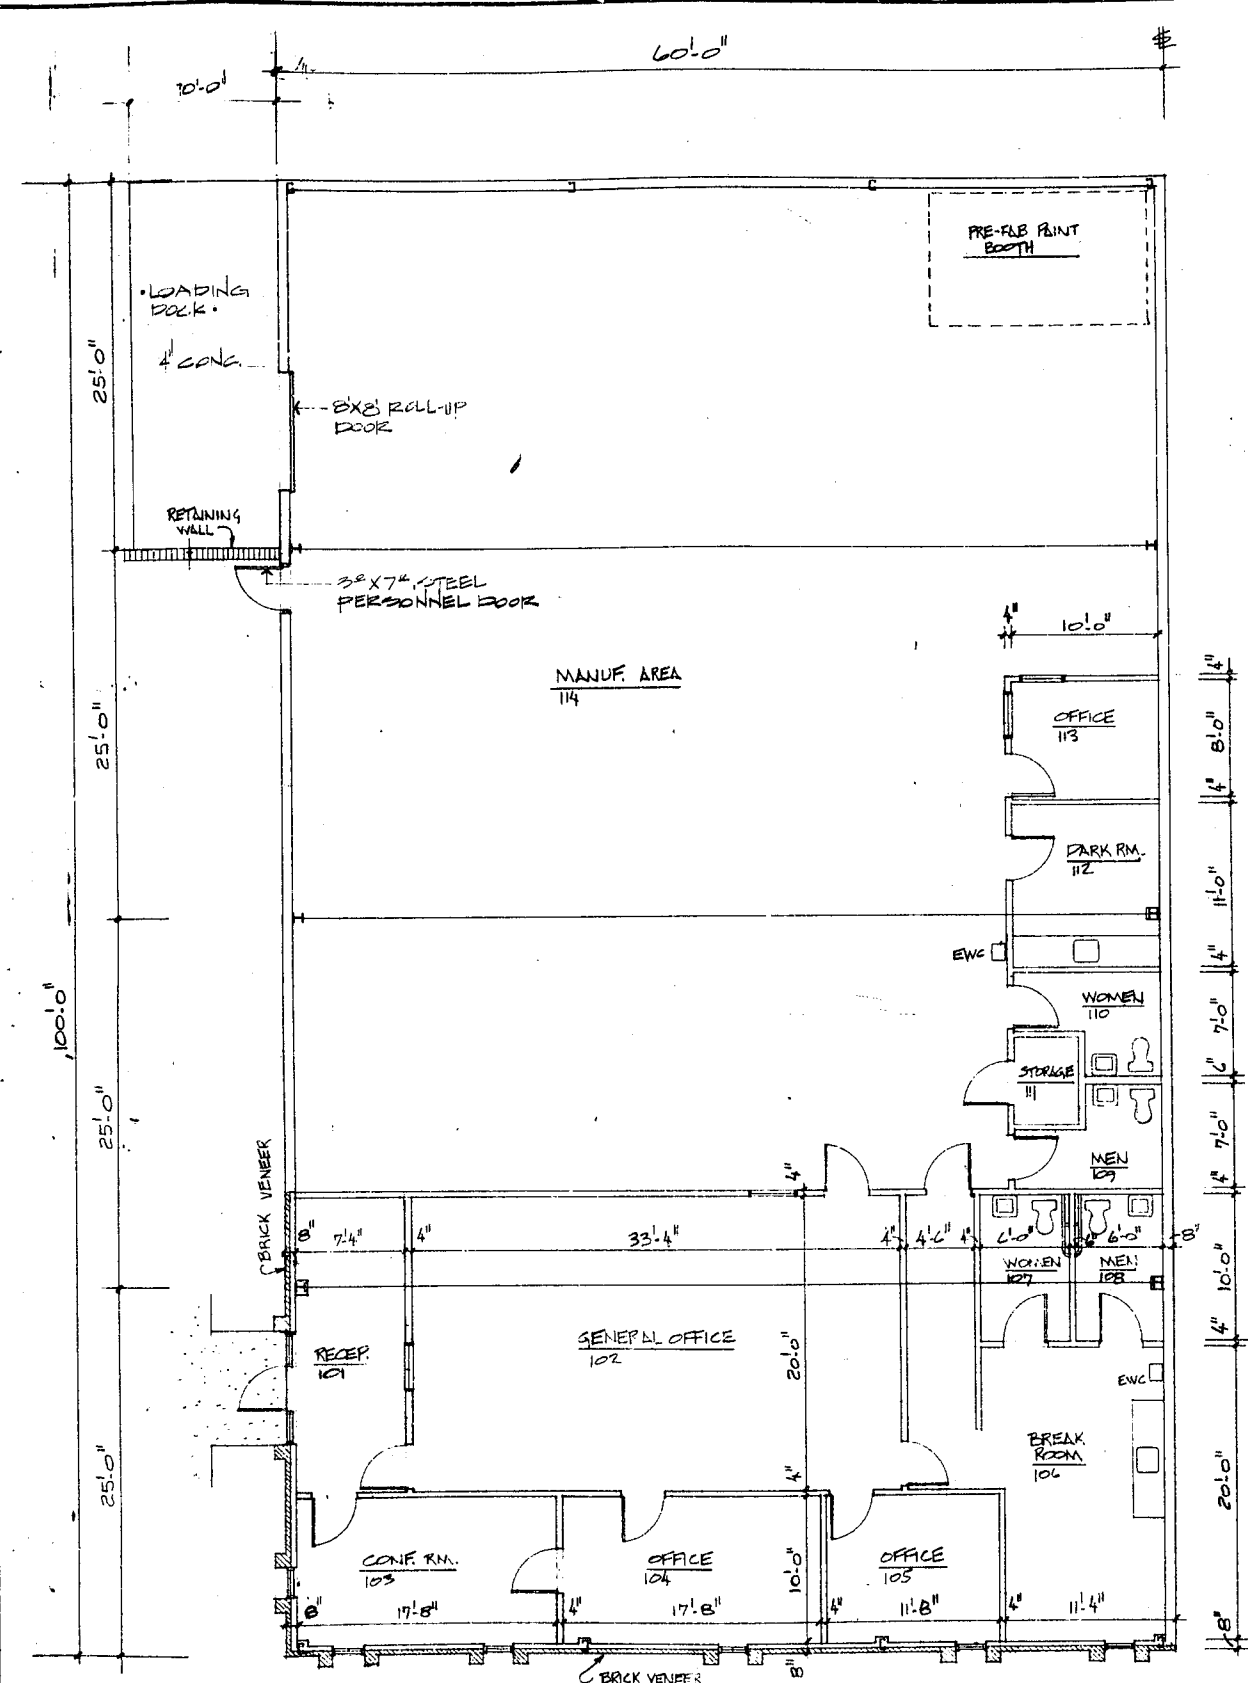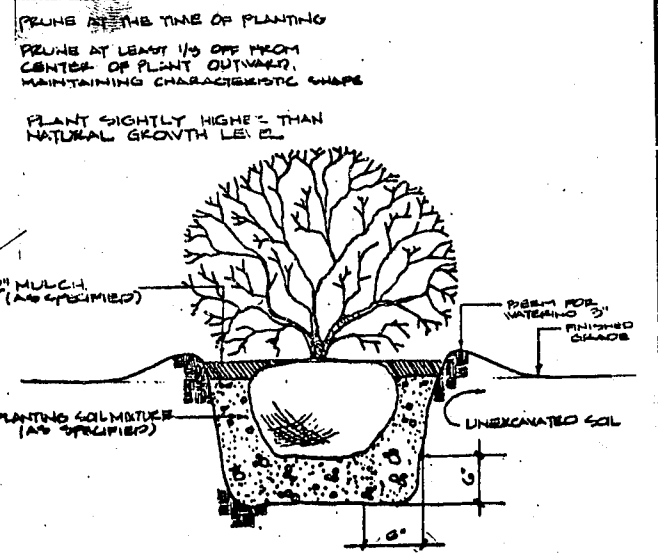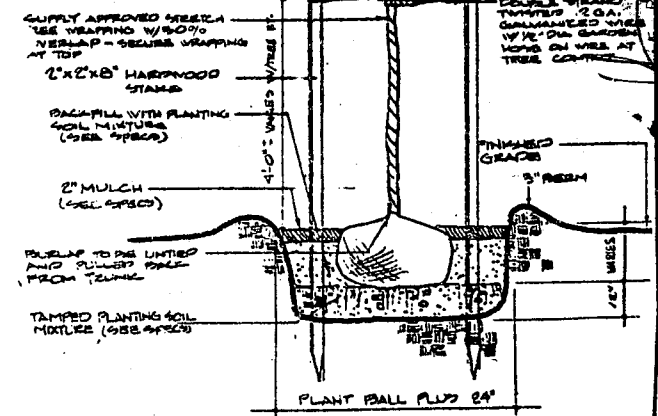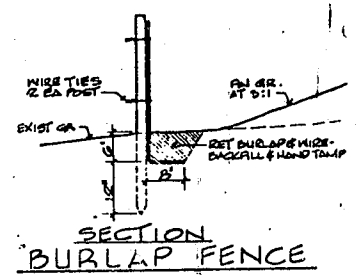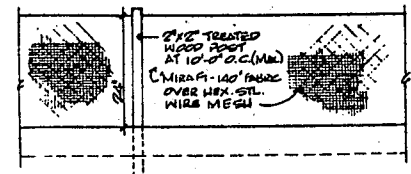

FLOOR PLAN 6000 S.F. 1/8"=1'-0"
 TYPE IV CONST. / UNSPRINKLERED / UNPROTECTED (12,000 S.F. MAX.)