



THOMPSON BLUFF DRIVE
 10' x 240' AASHTO SIGHT DISTANCE TRIANGLE CLEARANCE

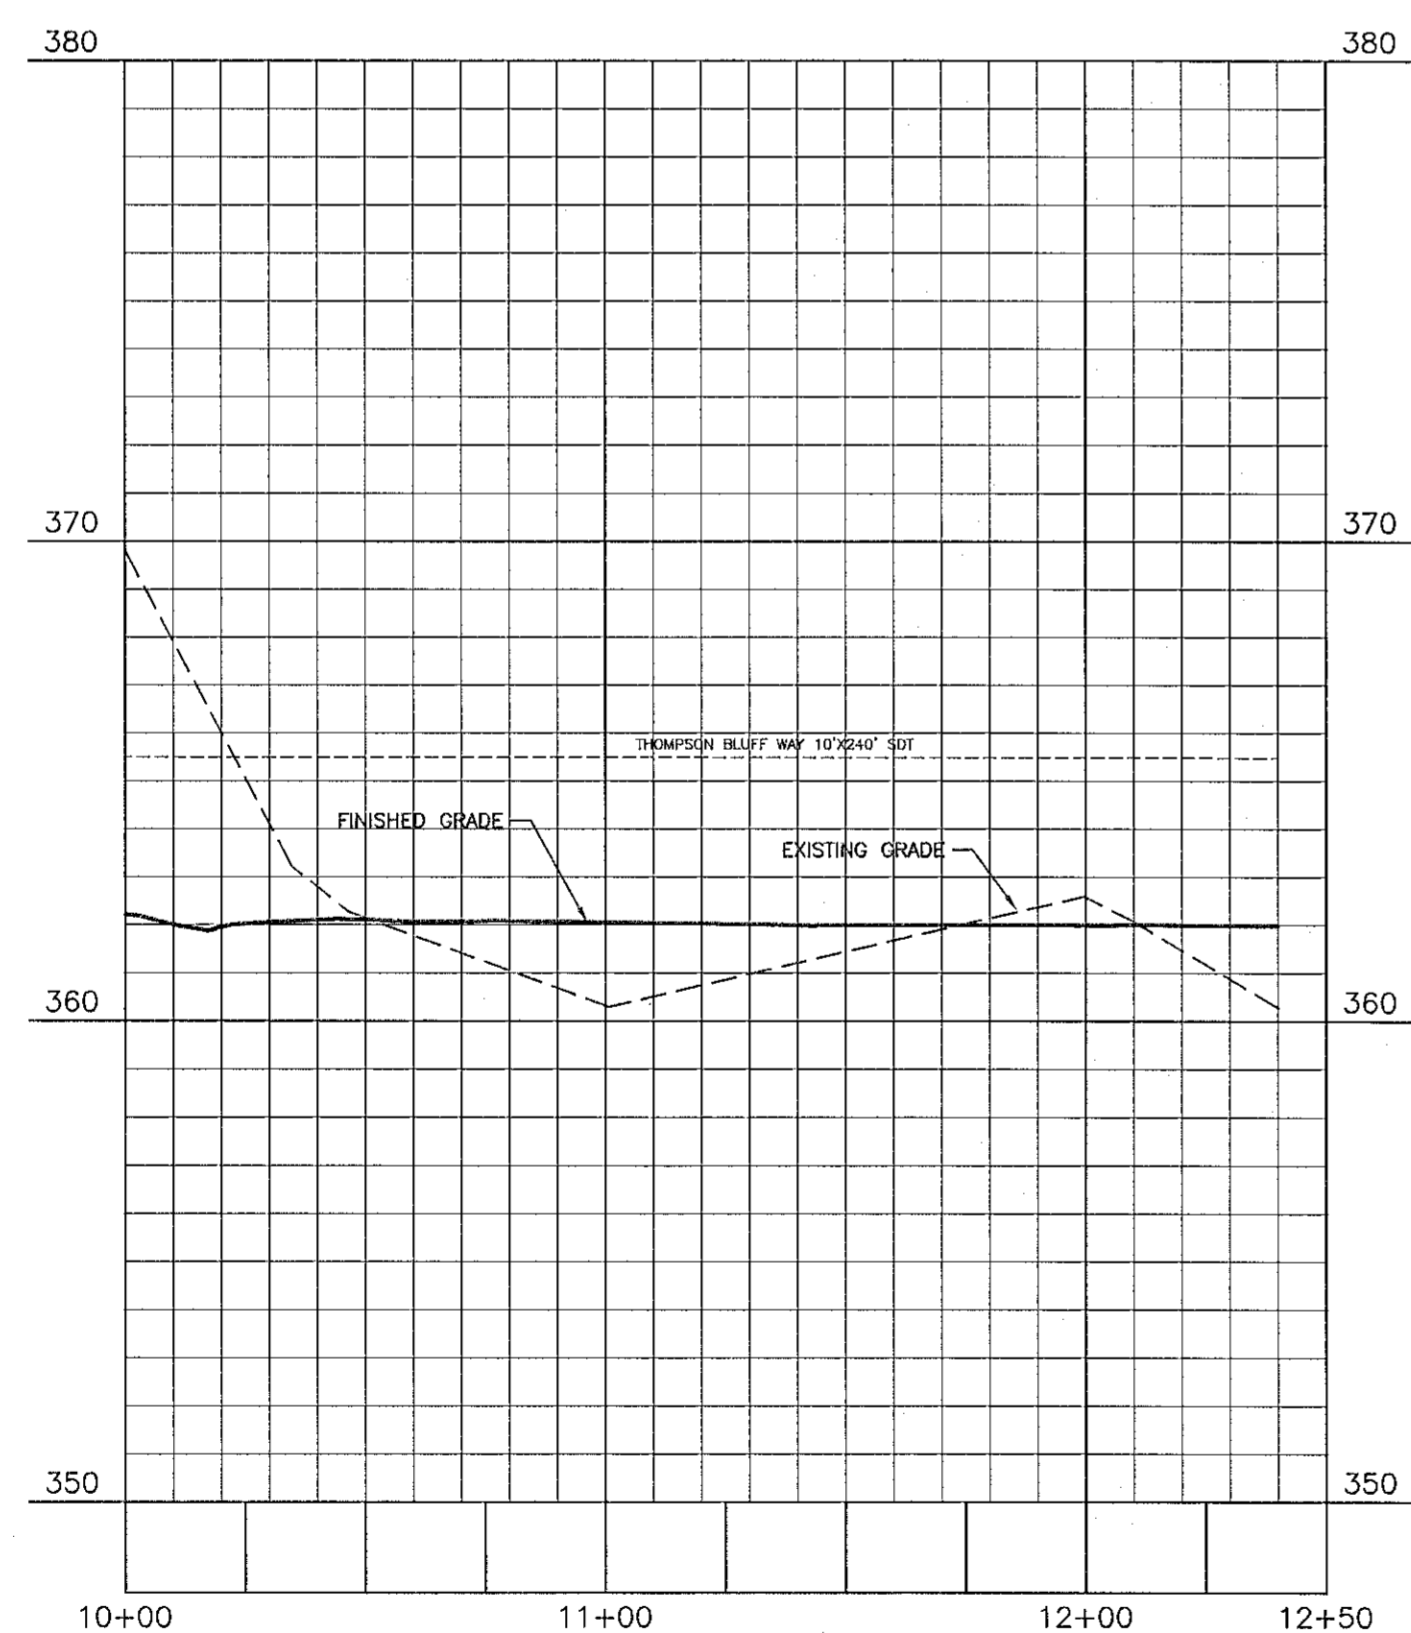

THOMPSON BLUFF DRIVE
 10' x 280' AASHTO SIGHT DISTANCE TRIANGLE CLEARANCE

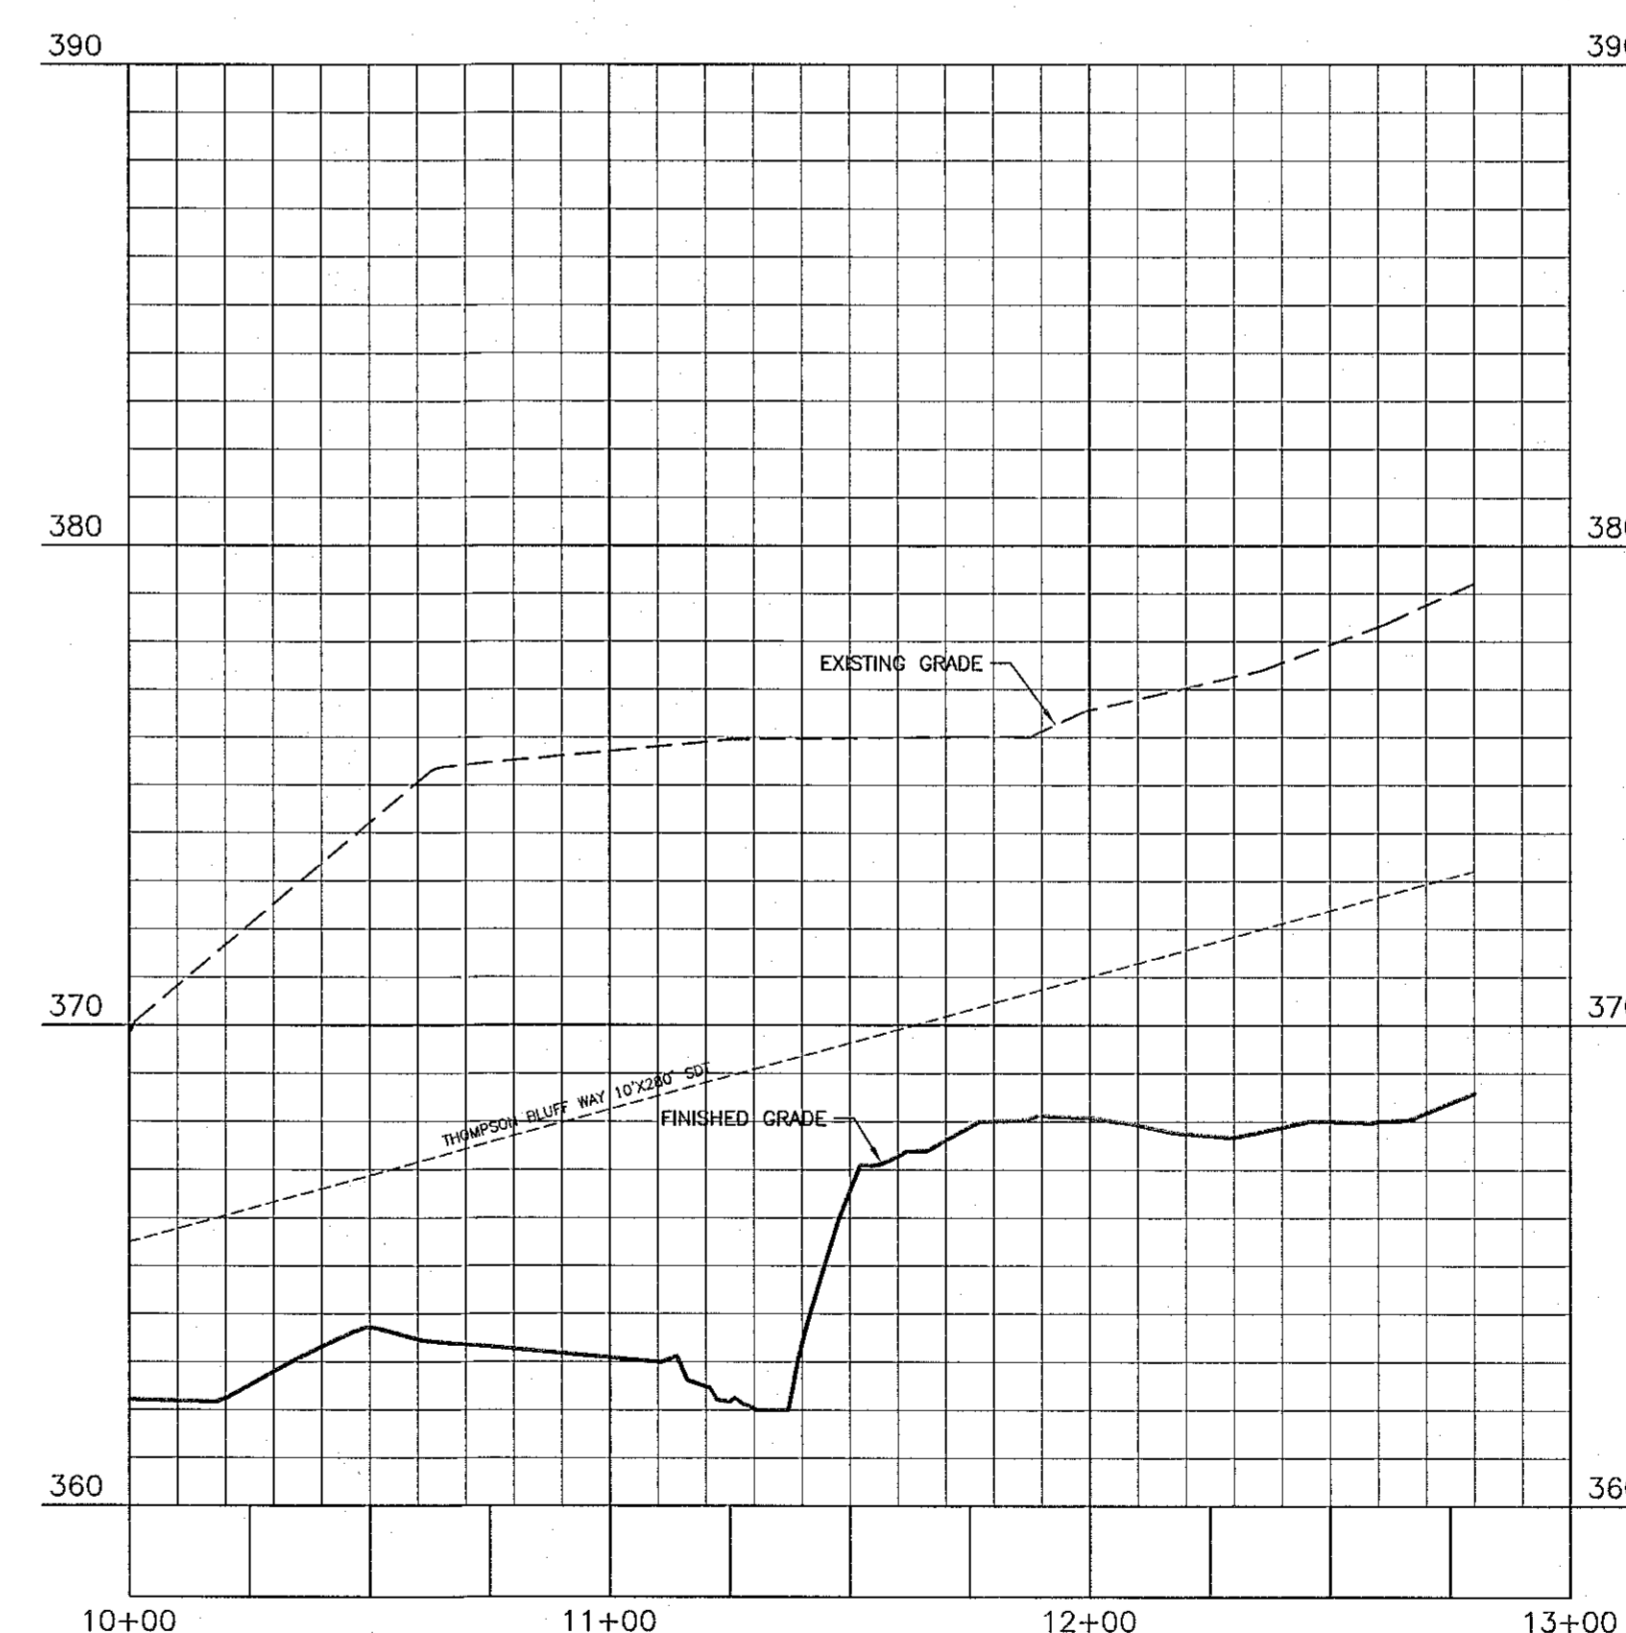


FINAL DRAWING - RELEASED FOR CONSTRUCTION


X:\Projects\SDP-14000\Land\Construction Drawings\Current Drawings\SDP-14000-P2.dwg, 8/1/2016 9:08:33 AM, Hughes, Kevin

REVISIONS:
2016-08-31 REVISED PHASING

DEVELOPER:
 STANDARD PACIFIC OF THE CAROLINAS
 1100 PERIMETER PARK DR, SUITE 112
 MORRISVILLE, NORTH CAROLINA 27560

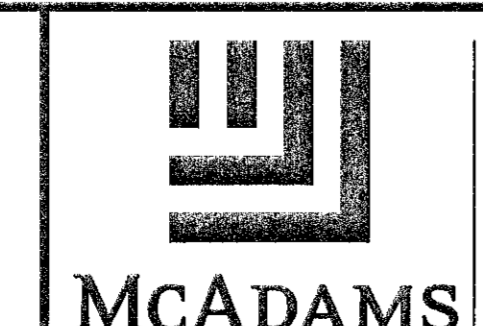

THE JOHN R. McADAMS COMPANY, INC.
 2905 Meridian Parkway
 Durham, North Carolina 27713
 License No.: C-0293
 (800) 733-5646 • McAdamsCo.com

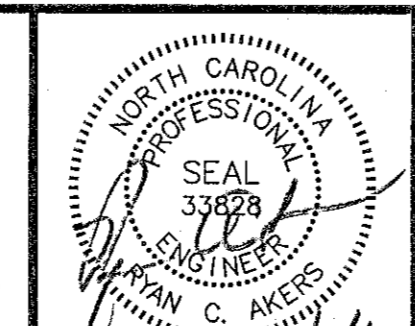

PROJECT NO.	SDP-14000
FILENAME:	SDP14000-P2
CHECKED BY:	MDS
DRAWN BY:	KWH
HORIZ. SCALE:	1" = 40'
VERT. SCALE:	1" = 4'
DATE:	04-25-16

PLAN & PROFILE
 THOMPSON BLUFF DRIVE 10' x 240' SDT CLEARANCE
 &
 THOMPSON BLUFF DRIVE 10' x 280' SDT CLEARANCE

BLAKELEY
 SUBDIVISION AND SITE PLANS
 CARY, NORTH CAROLINA

SHEET NO. **P-9**
 McADAMS
 PRINT DATE: