




Revisions  
 23 JUN 1989 1st TOC Review  
 10 JUL 1989 2nd TOC Review  
 24 JUL 1989 3rd TOC REVIEW  
 8 - 5/8/91 1987 - ADDED - SITE NOTE II

MAYNARD ROAD { 80' R/W }  
 (SEE NOTE 11 ON SHEET S-1)

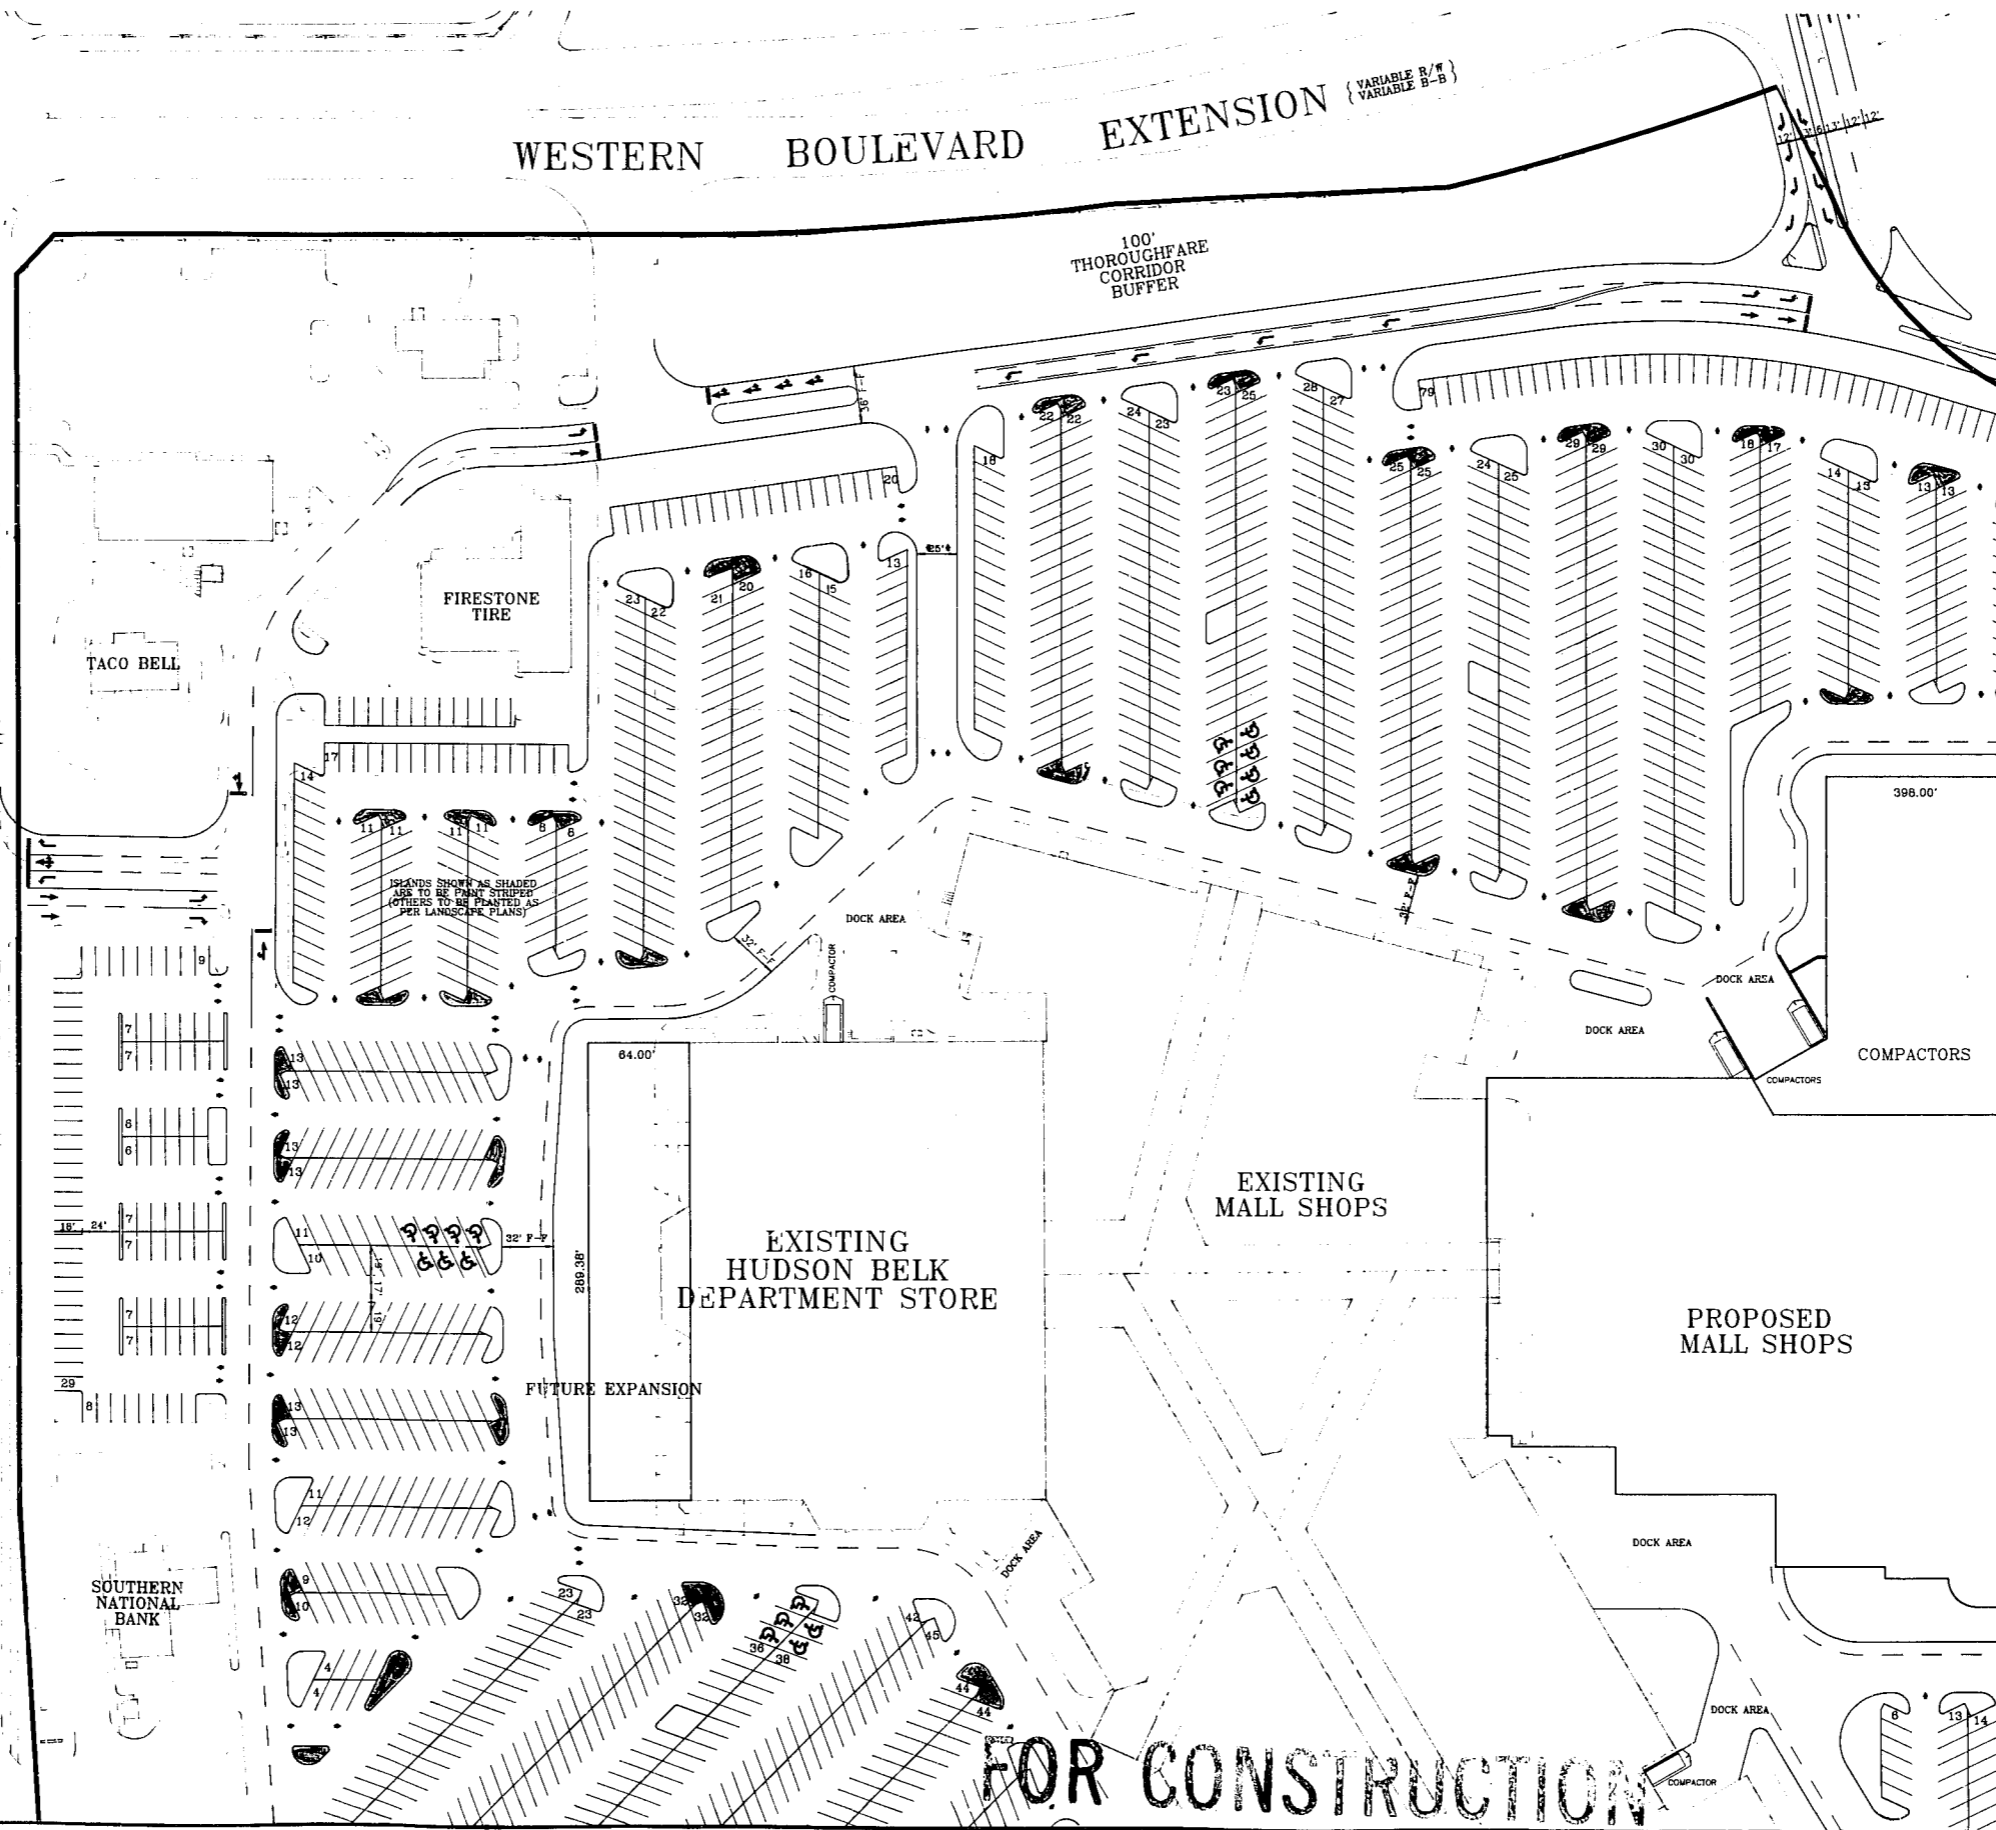

**FOR CONSTRUCTION**

Project  
**CARY VILLAGE MALL**

**SITE PLAN**

Date  
**JUNE 1, 1989**

Scale  
**1"=50'**

Sheet

**S-2**