


| REVISIONS | DATE | BY |
|-----------|----------|-----------------|
| 1 | 4/07/00 | |
| 2 | 6/1/00 | |
| 4 | 02/15/01 | T.O.C. COMMENTS |



2/16/01

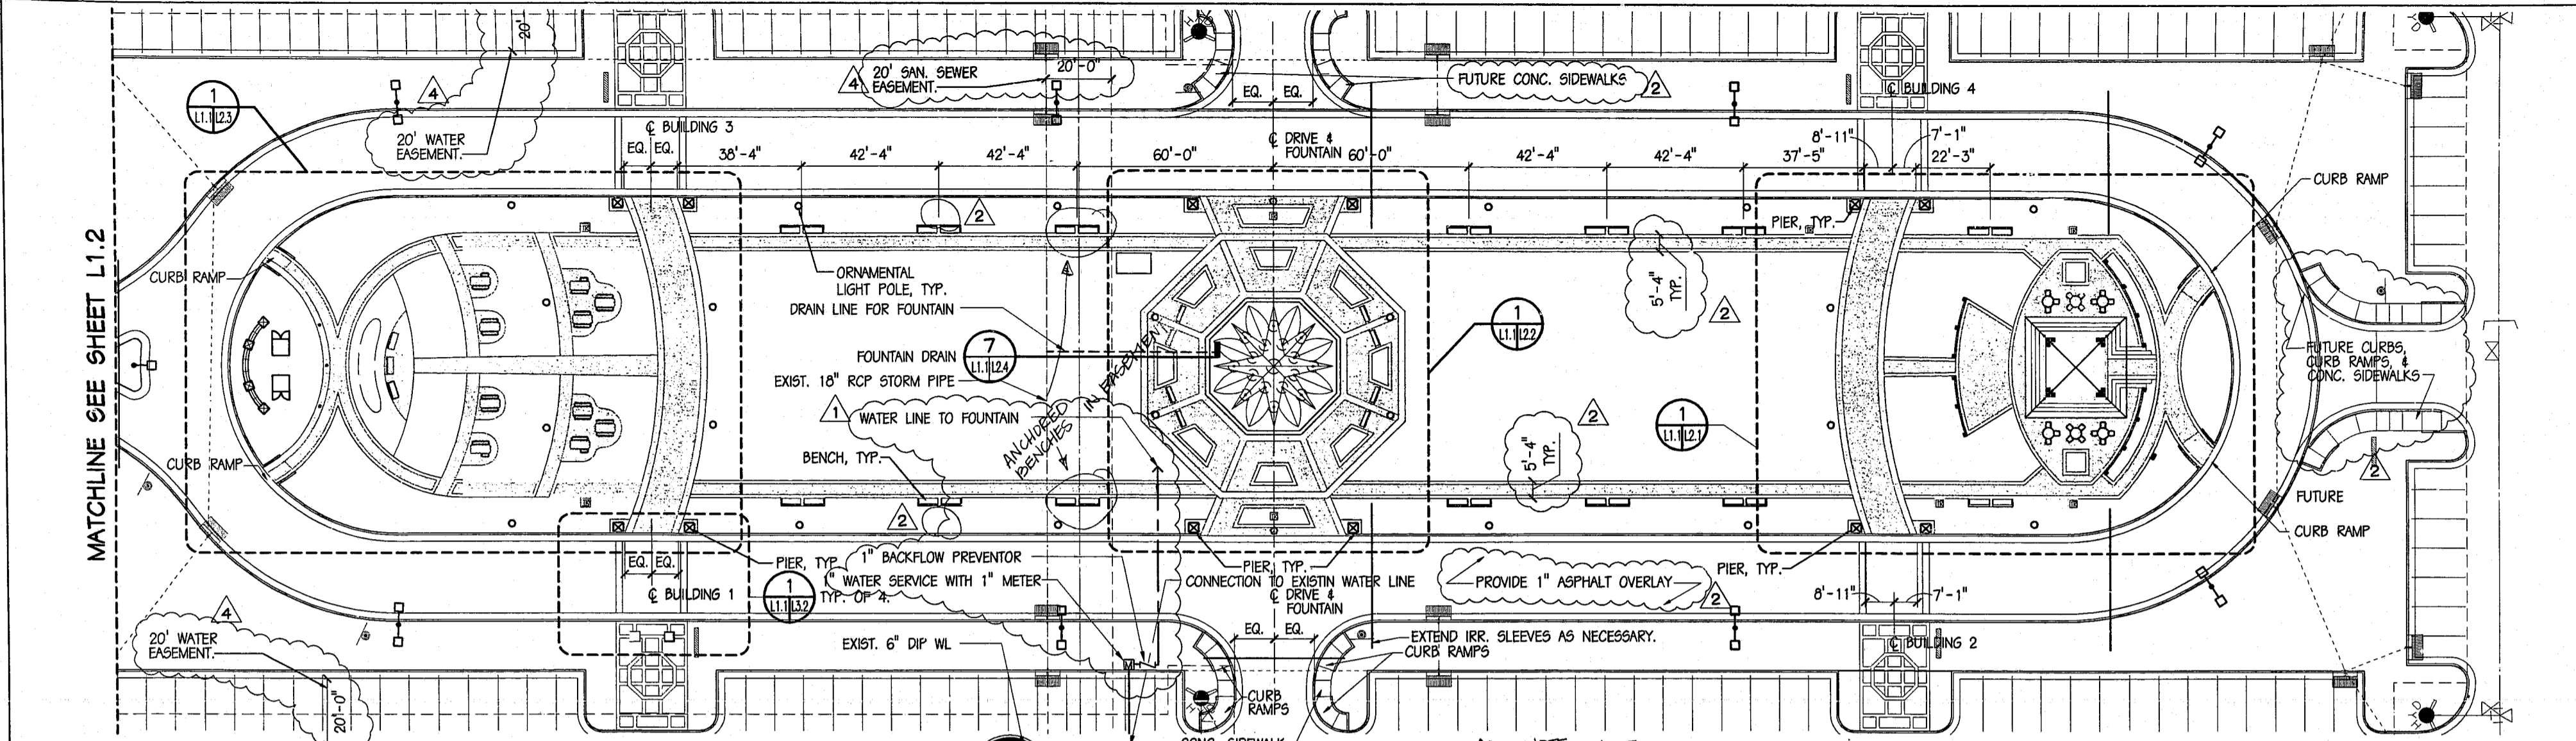


OVERALL HARDSCAPE PLAN OF CENTREEN PARK

SCALE: 1" = 25'




NOTE: UNLESS OTHERWISE INDICATED, ALL ITEMS REPEAT SYMMETRICALLY ABOUT CENTERLINES.

ADD NOTE ON THIS SHEET:
OWNER IS AWARE THAT THE TOWN OF CARY WILL NOT REPAIR/REPLACE DECORATIVE PAVEMENT, DECORATIVE SIDEWALKS, BENCHES, ETC. IN THE UTILITY EASEMENT IF DAMAGED DUE TO UTILITY MAINTENANCE OR REPAIR.

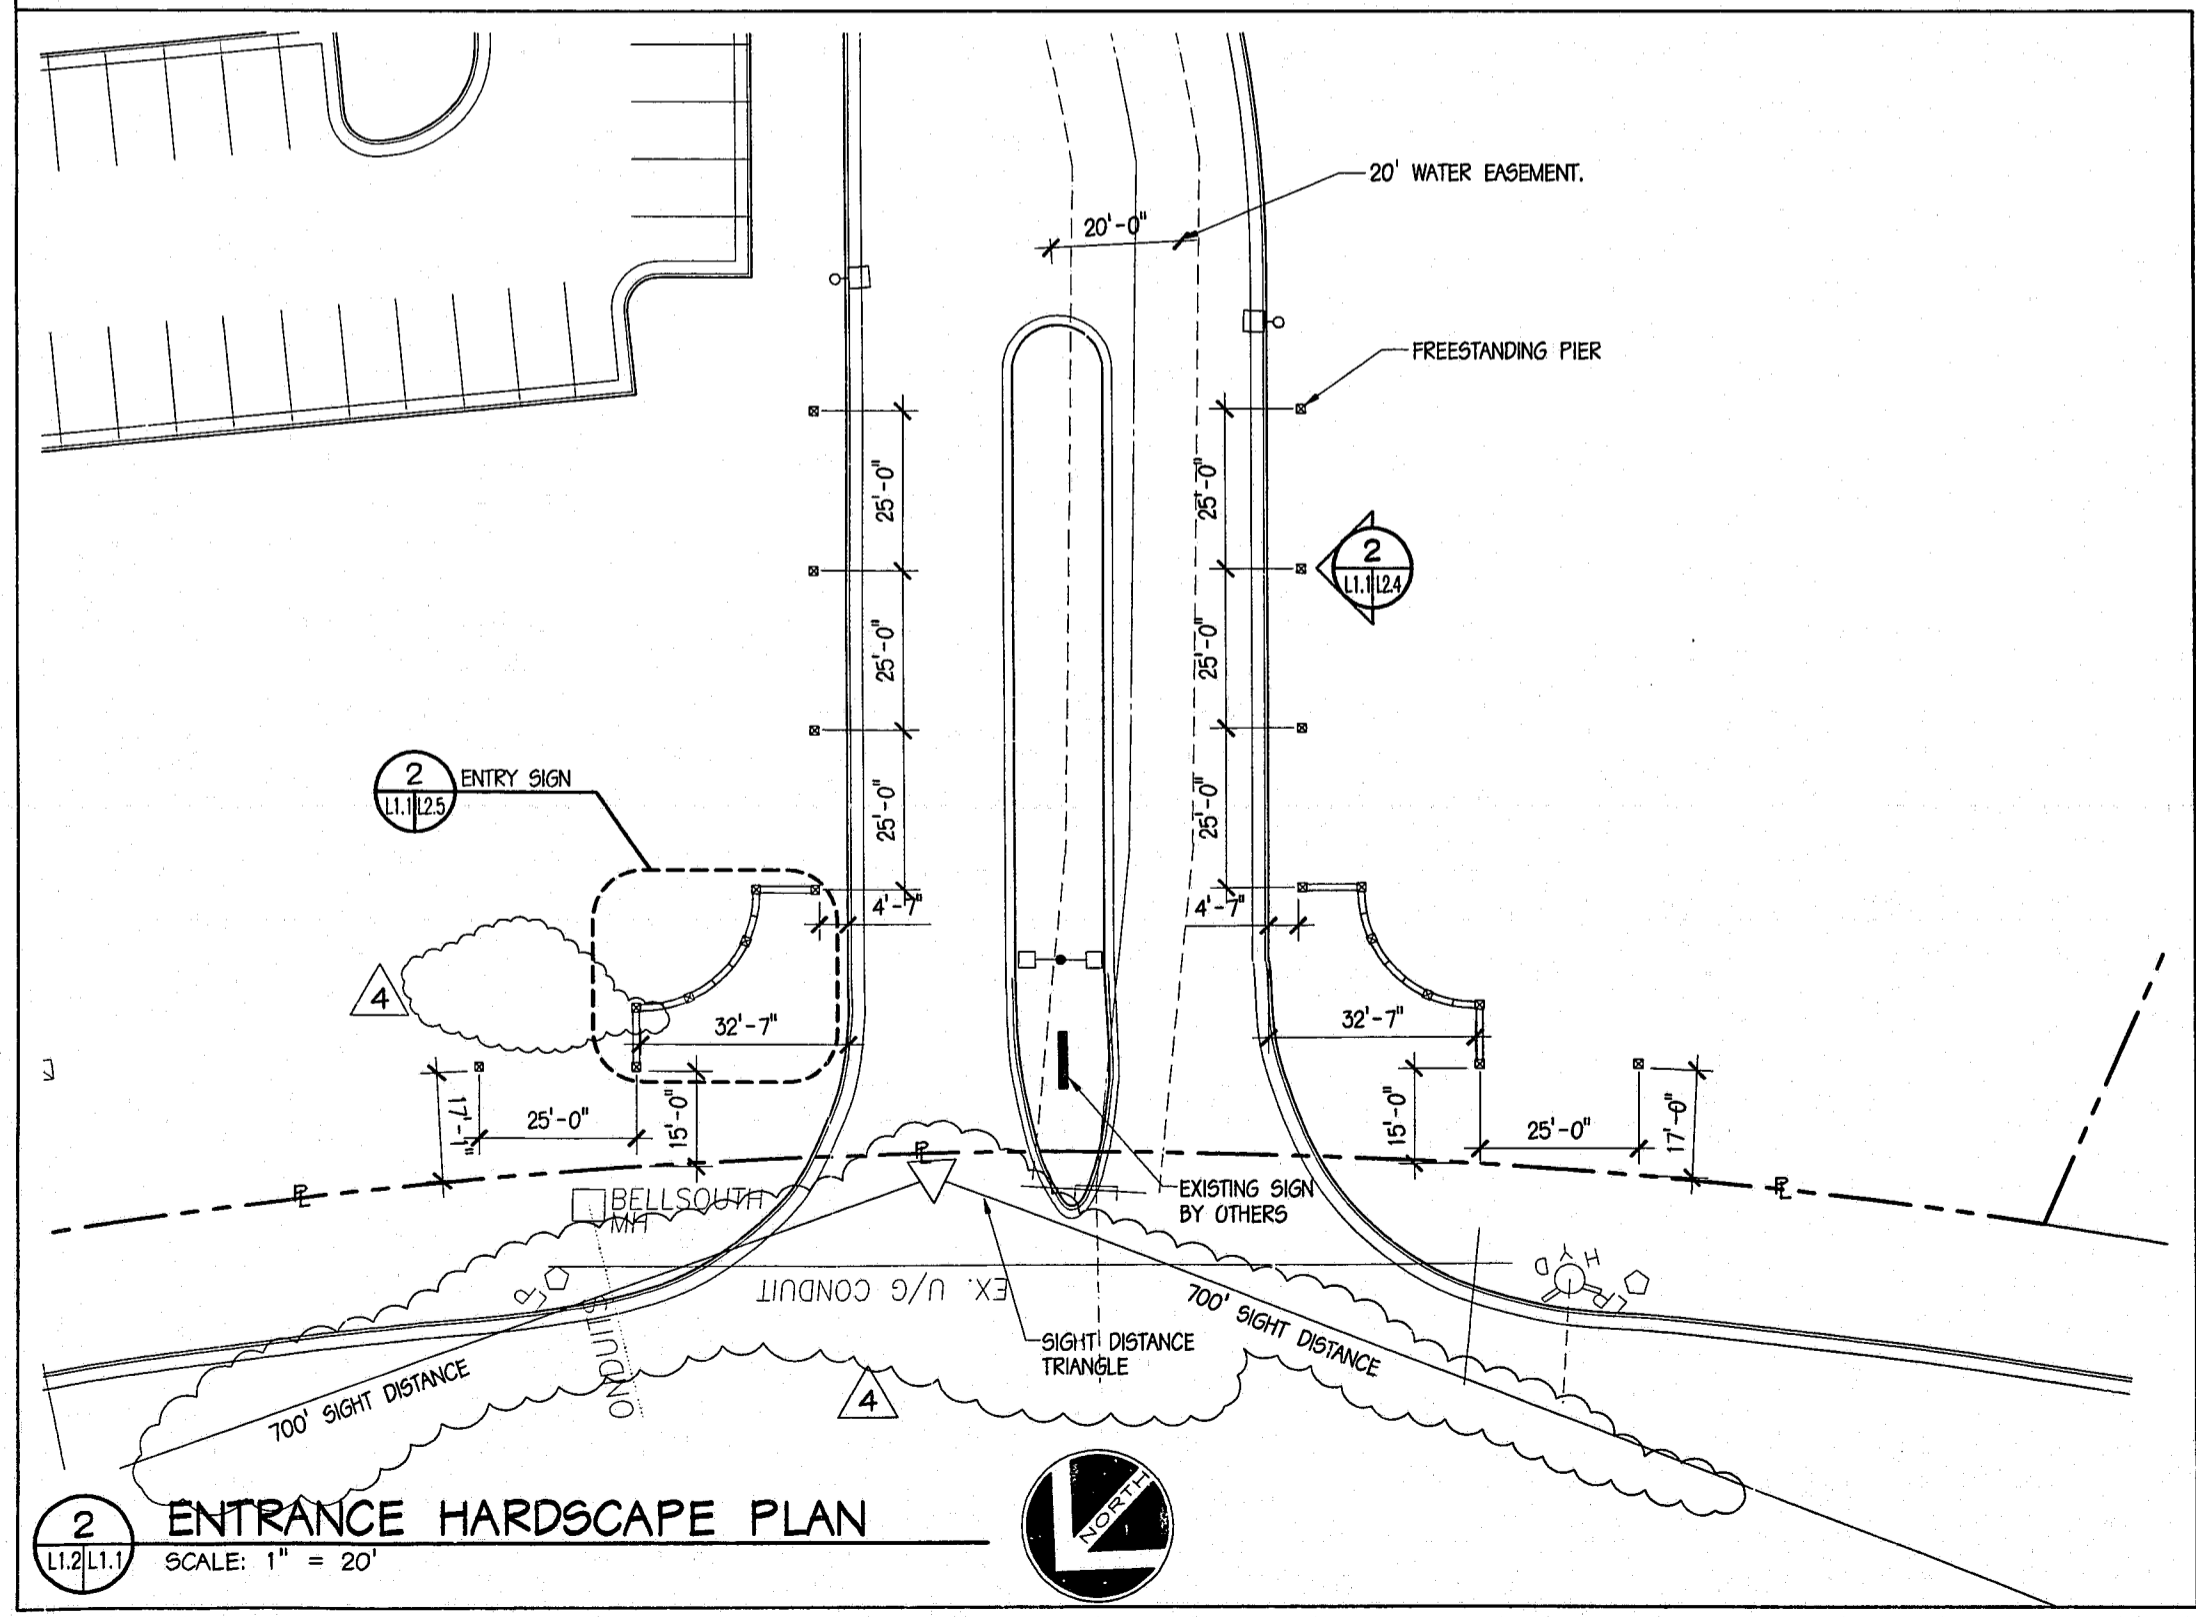

2 ENTRANCE HARDSCAPE PLAN

SCALE: 1" = 20'

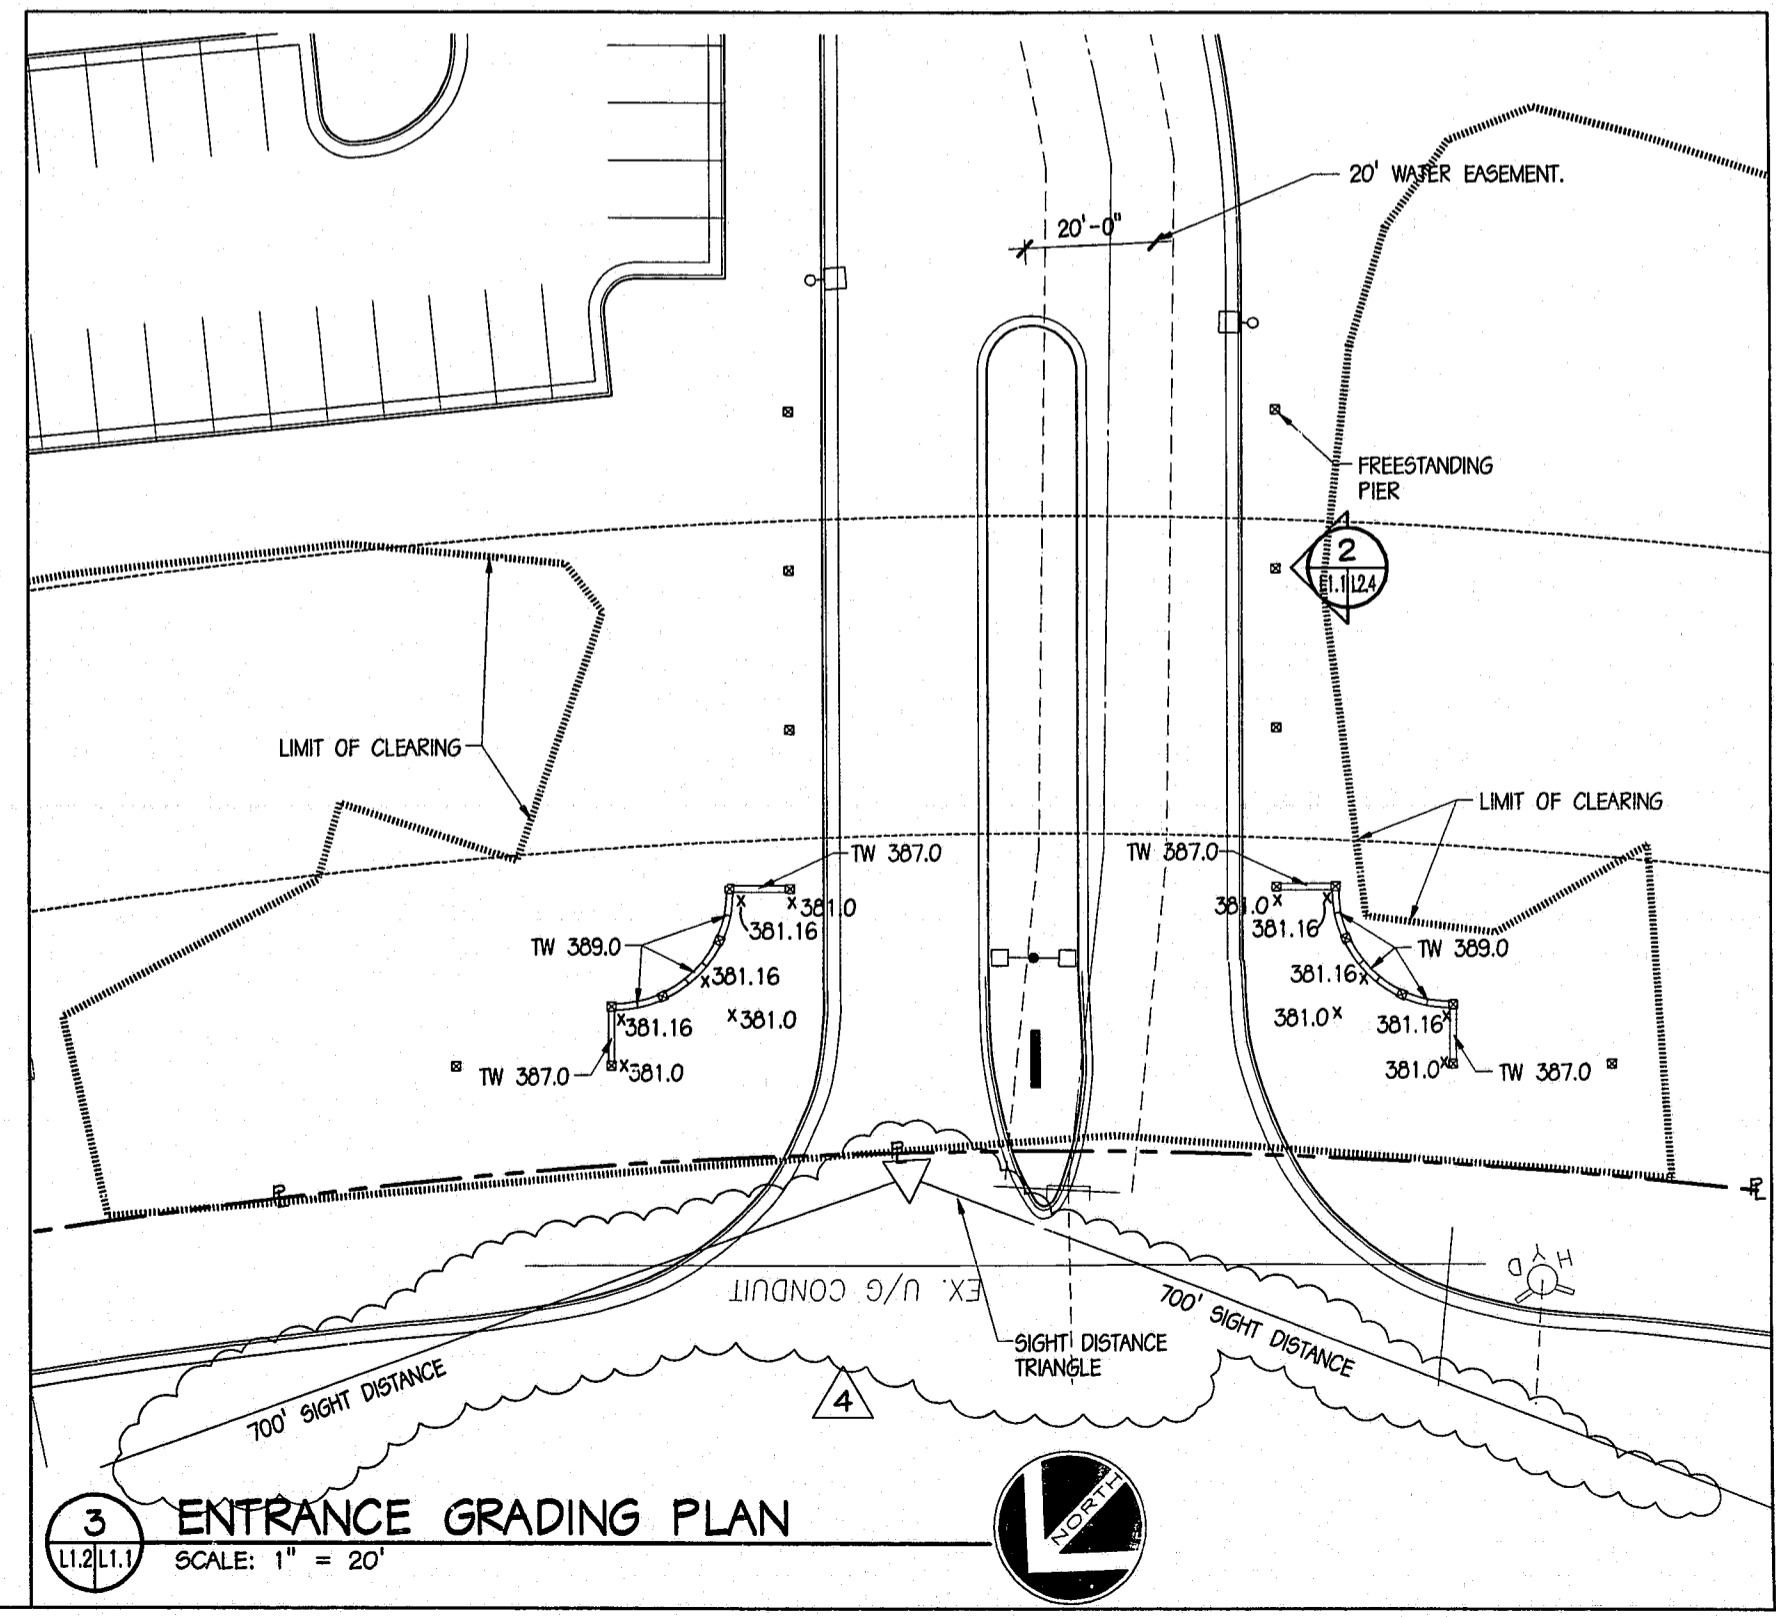

3 ENTRANCE GRADING PLAN

SCALE: 1" = 20'



CENTRAL PARK AT CENTREEN
CARY, NORTH CAROLINA
900 CENTREEN WAY

PROJECT NO. 99-137

L1.1
HARDSCAPE PLAN
SHEET OF