



MATERIALS USAGE:

- A = ACMU-1, SPLIT FACE " METROMONT " RUSTIC RED VENEER #46
- B = B-1, BORAL # 521, " BORDEAUX "
- C = P-1, DRYVIT " SPECTRUM BROWN ", # 142
- D = P-2, DRYVIT " VAN DYKE ", # 110
- E = MR-1, AEP-SPAN LILLY, " COLONIAL RED "
- F = SF-1, KAWNEER TRI-FAB 451 DARK BRONZE
- G = BENJAMIN MOORE # BM1224 ( COLOR TO MATCH-A. ABOVE )

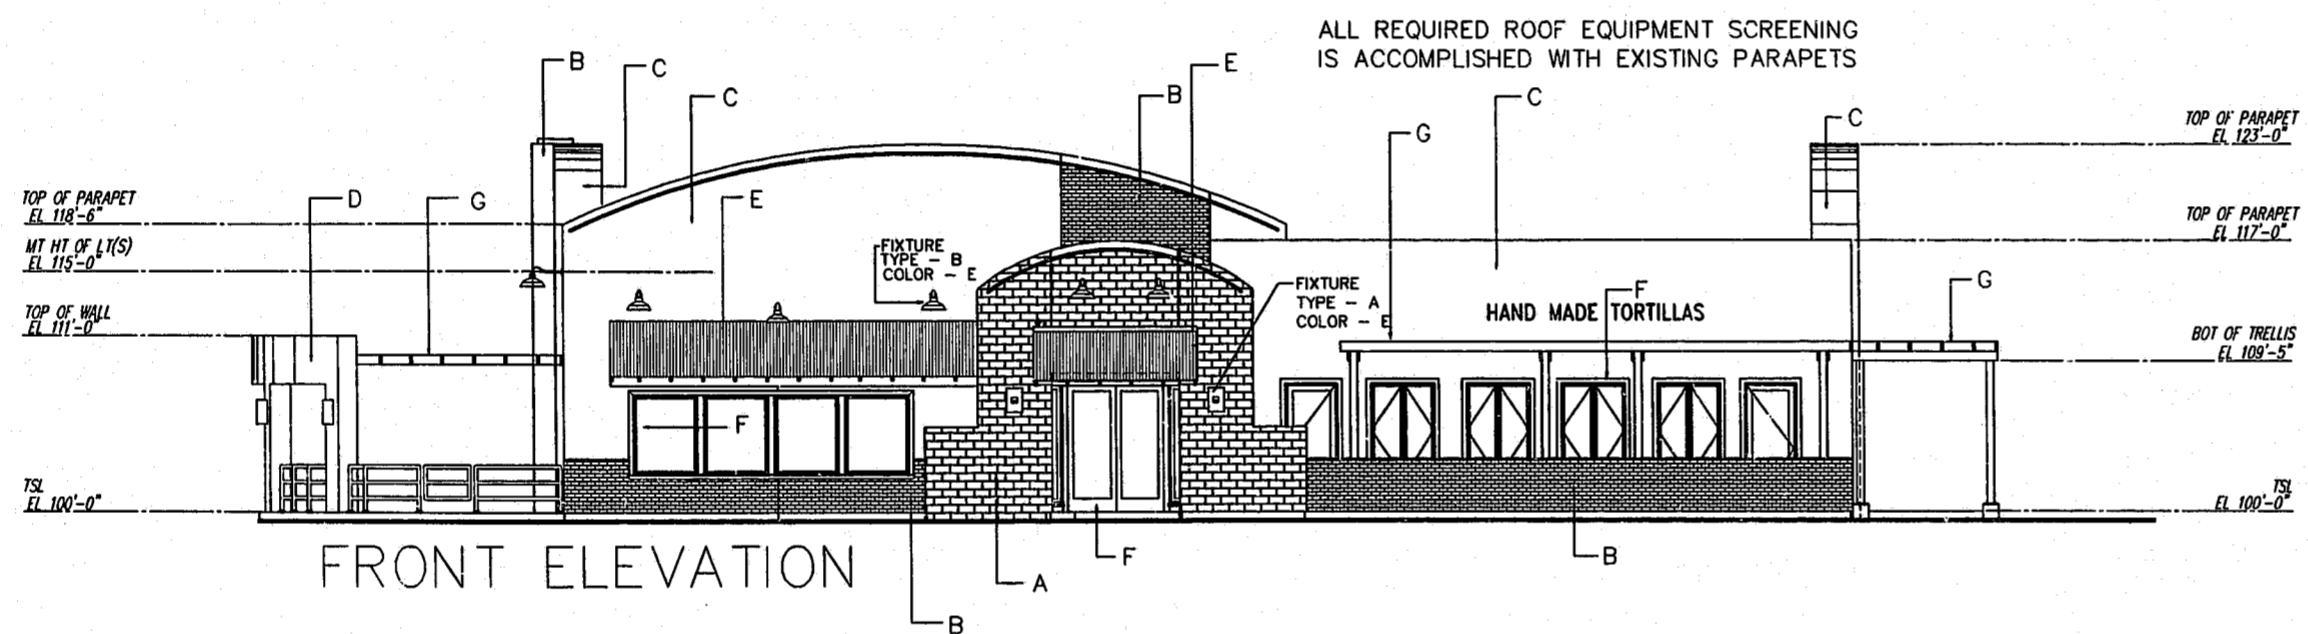

FRONT ELEVATION

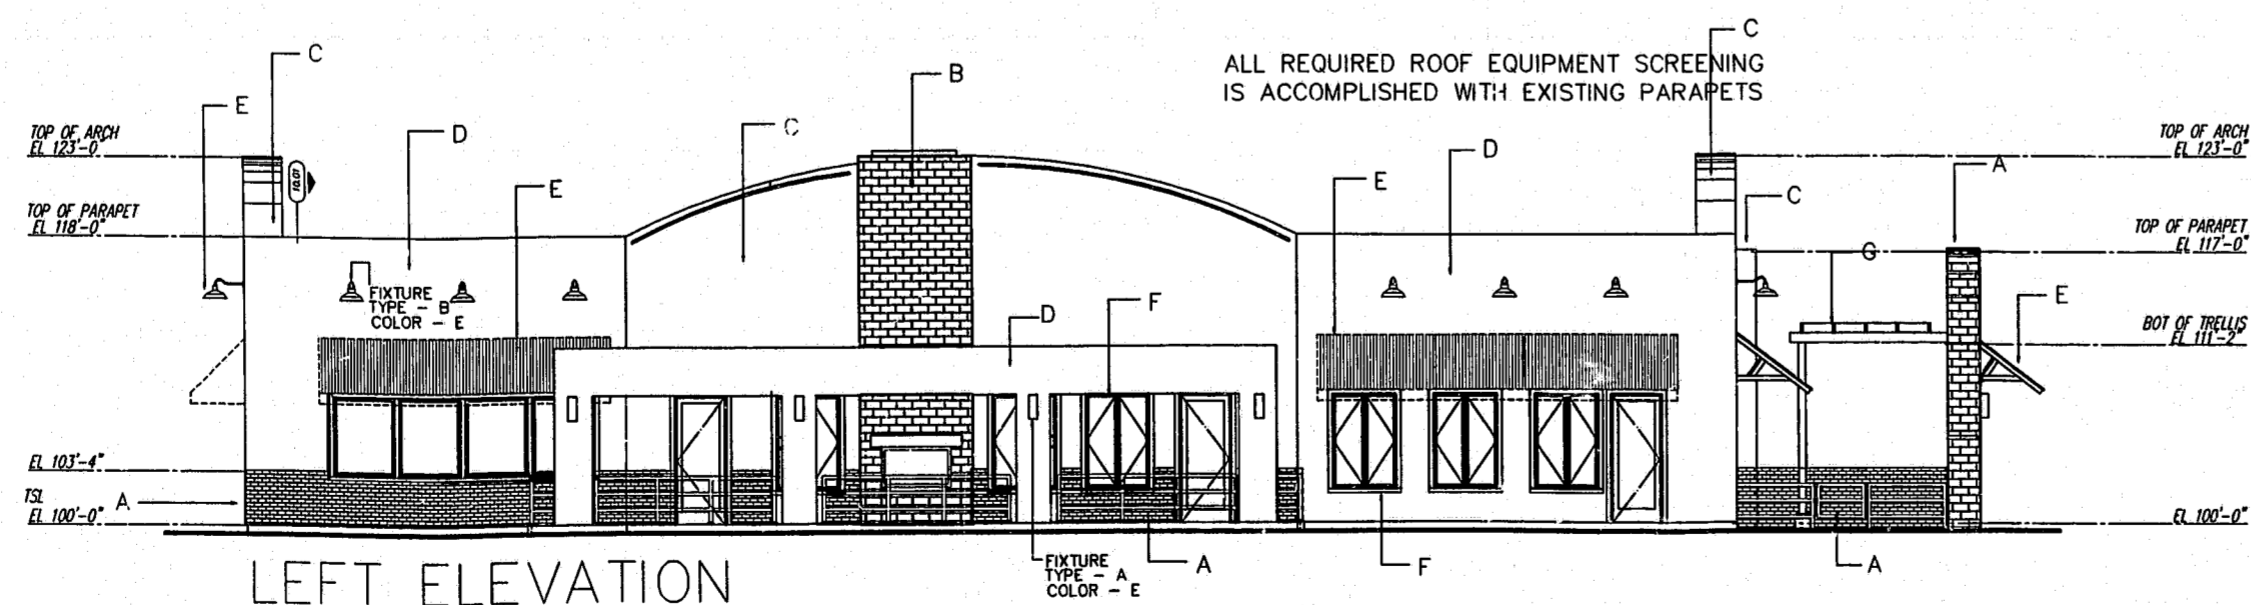

LEFT ELEVATION

General Notes

Paint Finishes  
Light Fixture Spec's.  
Landscape Lighting

CHEVYS FRESH MEX

OWNER:  
MEXMASTERS OF CARY, INC.  
2665 OAK RIDGE CT.  
FT. MYERS, FL 33901  
1.727.535.6650

1	Finishes	7/8
No.	Revision/Issue	Date

Firm Name and Address  
j. MARRONE, INC.  
1914 OAKDALE LN., N.  
CLEARWATER, FL 33764  
1.727.535.6650  
1.727.535.6670 FACSIMILE

Project Name and Address  
CENTRUM  
AT  
CROSSROADS

Project	Sheet
Date 6/10/99	A2
Scale 1/8" = 1'0"	