


ARK OF CARY, LLC
 NG: B2CU
 : OFFICE

PROPOSED
 20' MAINTENANCE
 EASEMENT

SITE PLAN ELECTRICAL

project number
 ■ 1541941
 date
 ■ Oct 2, 00

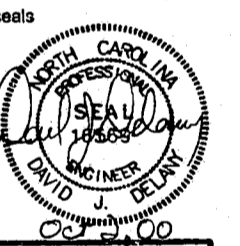

FINAL DESIGN
 NOT RELEASED FOR
 CONSTRUCTION

© 2000 by
 FreemanWhite, Inc.
 drawn by
 ■ PAD
 checked by
 ■ DJD

revisions
 ■
 ■
 ■
 ■



cpr number
 ■
 date
 ■
 includes sheets
 ■
 ■
 ■

THIS DRAWING REFLECTS ALL CHANGES
 PROBABLY MADE ON THIS SHEET. VERIFY
 THE PROJECT CHANGES HAVE BEEN
 INCORPORATED INTO THE CONTRACT BEFORE
 PROCEEDING WITH ANY WORK. NOT
 SPECIFICALLY REFERENCED BY THIS O.P.R.

sheet number
 ■ **E1.1**

1 SITE PLAN ELECTRICAL
 E1.1 SCALE: 1"=20'-0"

- NOTES:**
1. TYPE 'J' FIXTURE IS 250W HPS CUT-OFF TYPE SHOE BOX FIXTURE, WALL MOUNTED AT APPROX. 30'-0".
 2. TYPE 'K' FIXTURE IS 250W HPS CUT-OFF TYPE SHOE BOX FIXTURE ON 30'-0" ALUMINUM POLE.

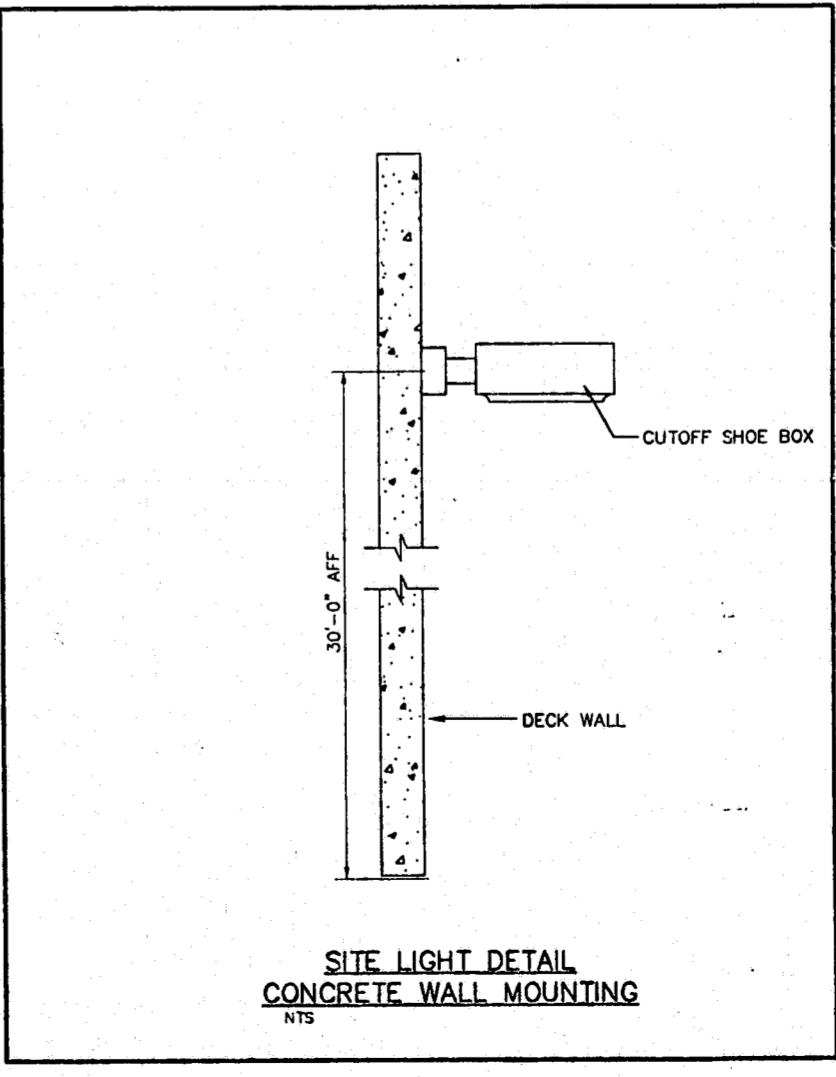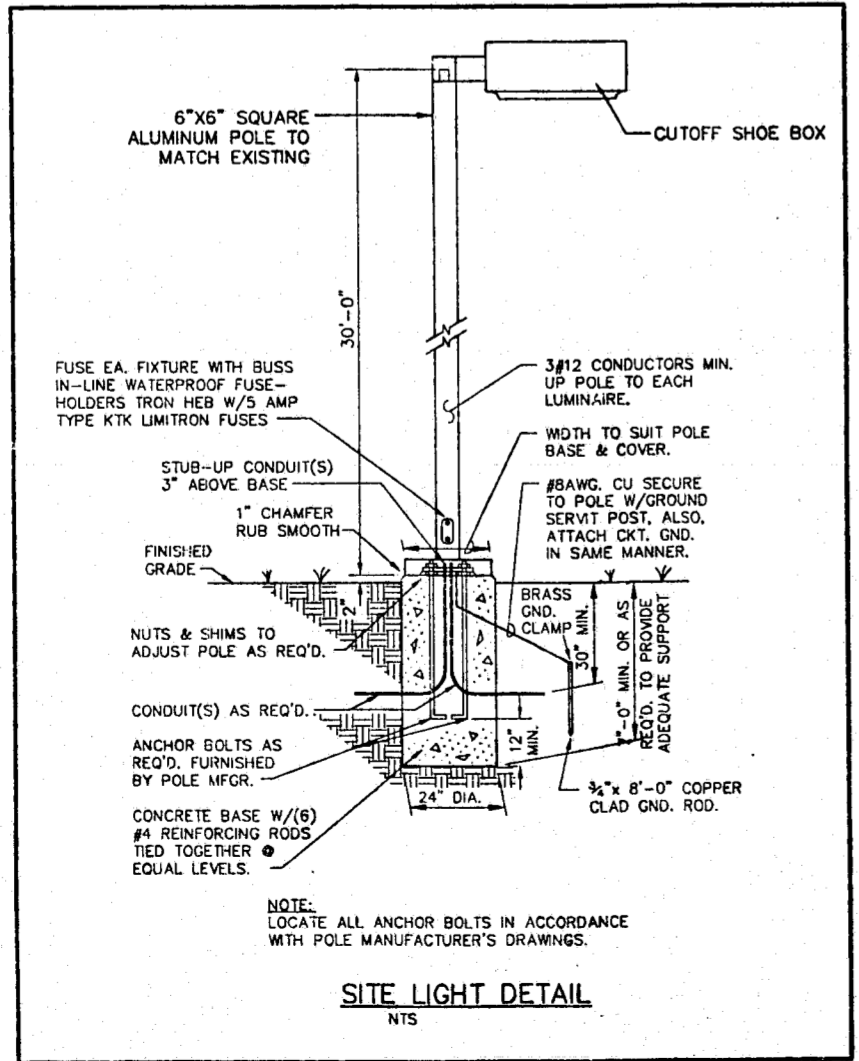

DSAtlantic
 160 OAK PLAZA BOULEVARD • SUITE 200 • WINSTON-SALEM, NC 27106
 336-769-7400 • FAX 336-769-7900

CHARLOTTE, NC • COLUMBIA, SC • MACON, GA • NASHVILLE, TN
 RALEIGH, NC • RICHMOND, VA • WINSTON-SALEM, NC
 G:\VMC\053\ELEC\B33E1-01.DWG