




HagerSmith Design PA

Architecture
Landscape Architecture
Planning
Interior Design

PO Box 1308
300 South Dawson Street
Raleigh, North Carolina 27602
Fax: 919.828.4050

98L82547 © Copyright 1994

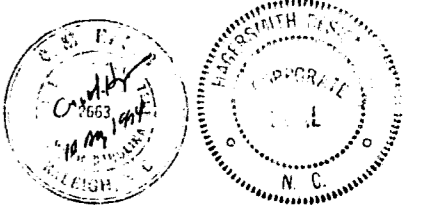

Associates / Consultants

STRUCTURAL ENGINEER

Name
Address
City / State / Zip
Phone: 919.000.0000

MECHANICAL / ELECTRICAL ENGINEER

Name
Address
City / State / Zip
Phone: 919.000.0000

Notes

Project 102-450

Kildare Plaza
Cary, North Carolina

Client

NationsBank

| Progress Issues | Date | Owner Approval |
|------------------|----------|----------------|
| Submitted | | |
| PRE DESIGN PHASE | 02/15/94 | |
| PROJING SET | 02/25/94 | |
| | 03/16/94 | |
| | | |
| | | |


Drawing Title SHEPHERD 102-450 1 CON1000

FLOOR PLAN

| Revisions | Number | Description | Date |
|-----------|--------|-------------|------|
| | | | |
| | | | |
| | | | |


Drawn By: DPB/WKA/KLD
Checked By: BSO/DM1
Date Issued: 5/31/94

A-1
1 of 10

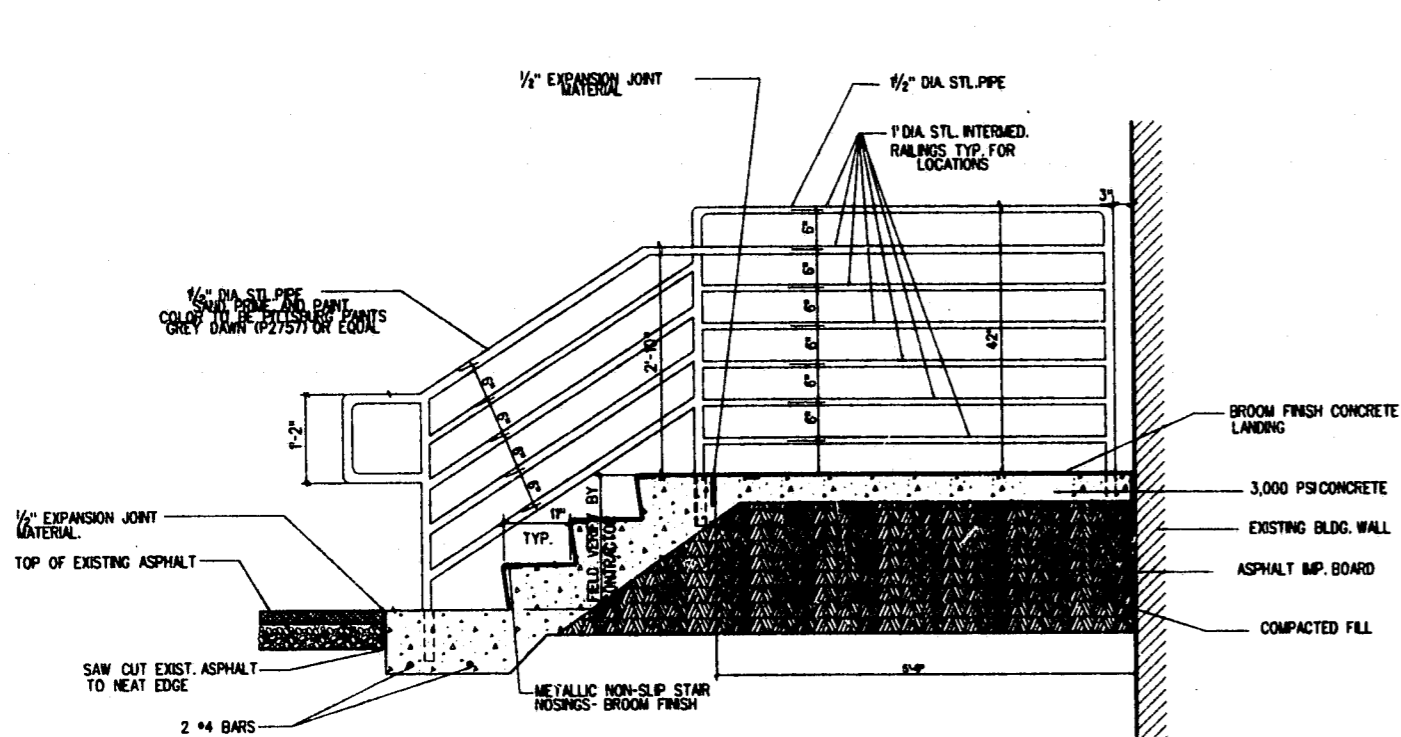


NOTES: NUMBER OF RISERS VARIES, CONTRACTOR TO ADJUST FOR HEIGHT AT EACH DOOR. RISER HEIGHT TO TREAD WIDTH RATIO TO MEET N.C. BUILDING CODE RAILING TO BE PAINTED.

2 STAIR & HANDRAIL SECTION FOR LANDING GREATER THAN 30" HIGH
No Scale

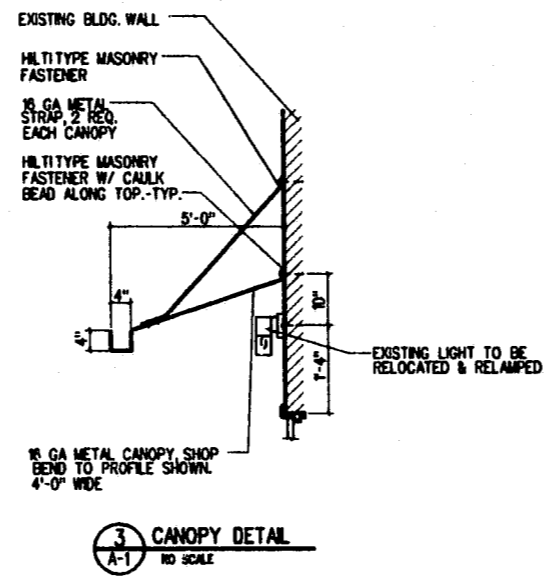


3 CANOPY DETAIL
No Scale

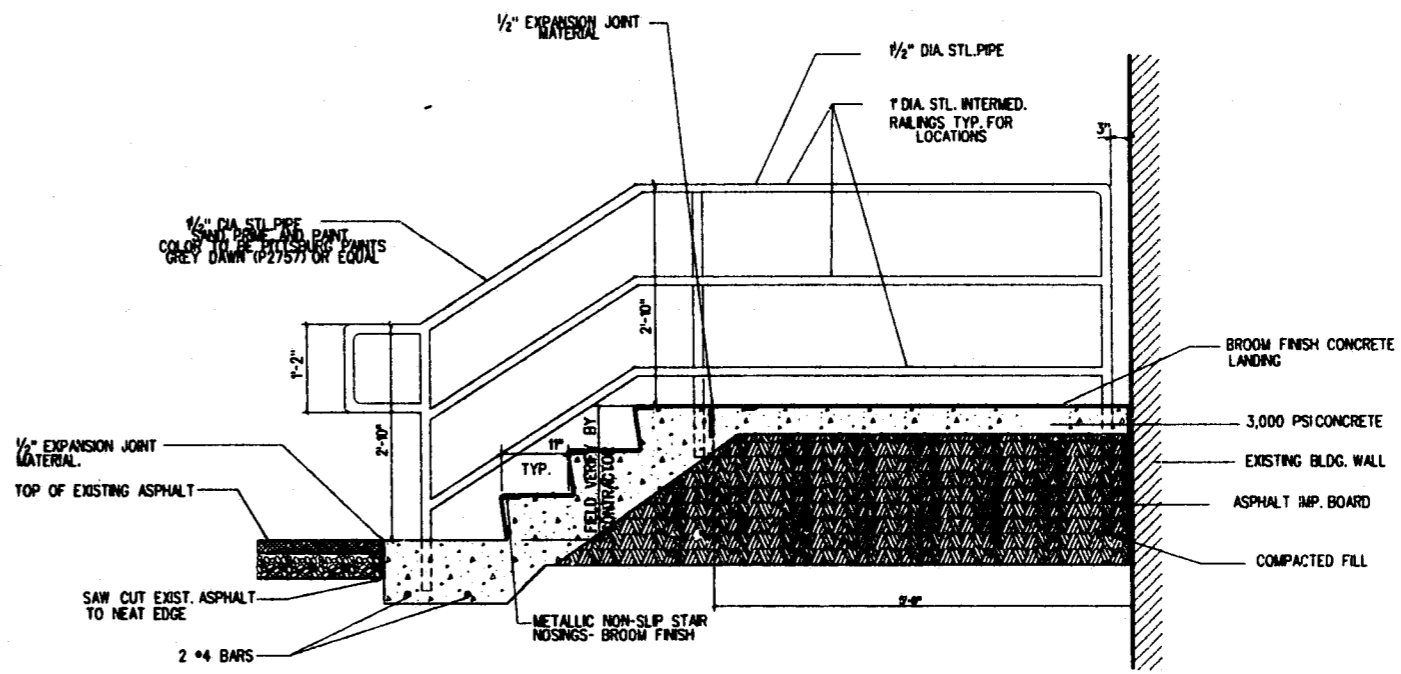


NOTES: NUMBER OF RISERS VARIES, CONTRACTOR TO ADJUST FOR HEIGHT AT EACH DOOR. RISER HEIGHT TO TREAD WIDTH RATIO TO MEET N.C. BUILDING CODE RAILING TO BE PAINTED.

4 STAIR & HANDRAIL SECTION FOR LANDING LESS THAN 30" HIGH
No Scale

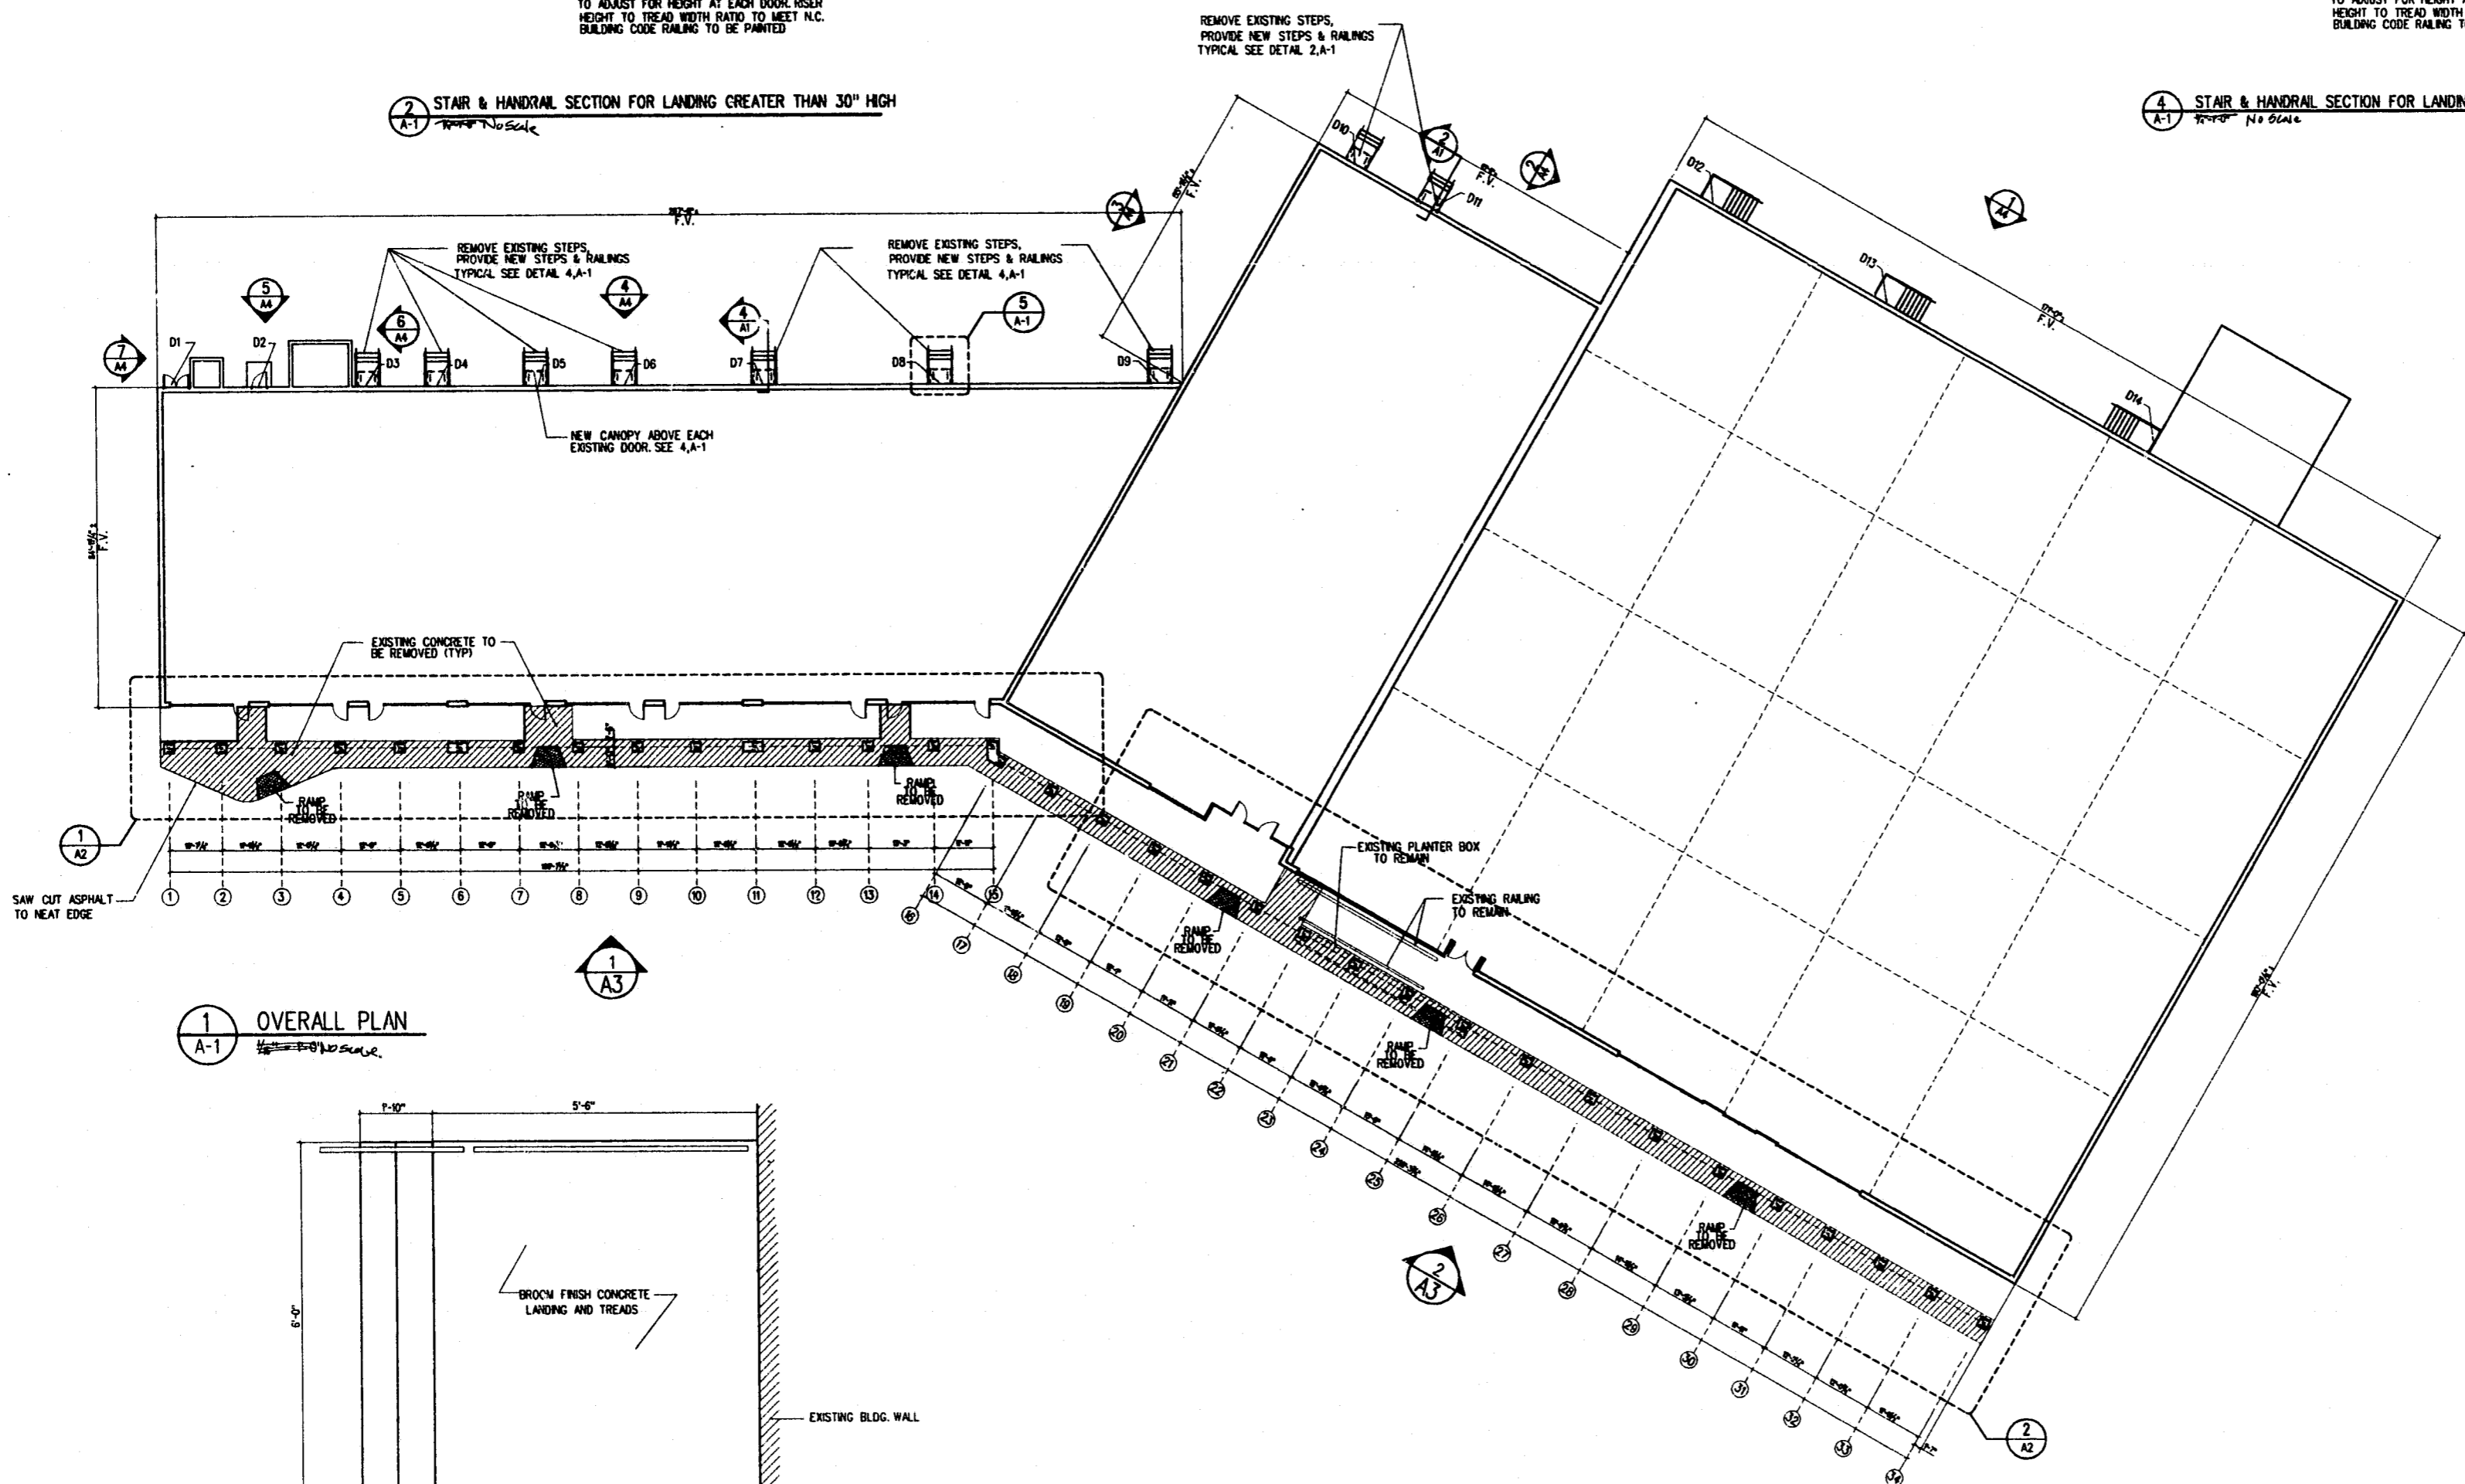

1 OVERALL PLAN
No Scale

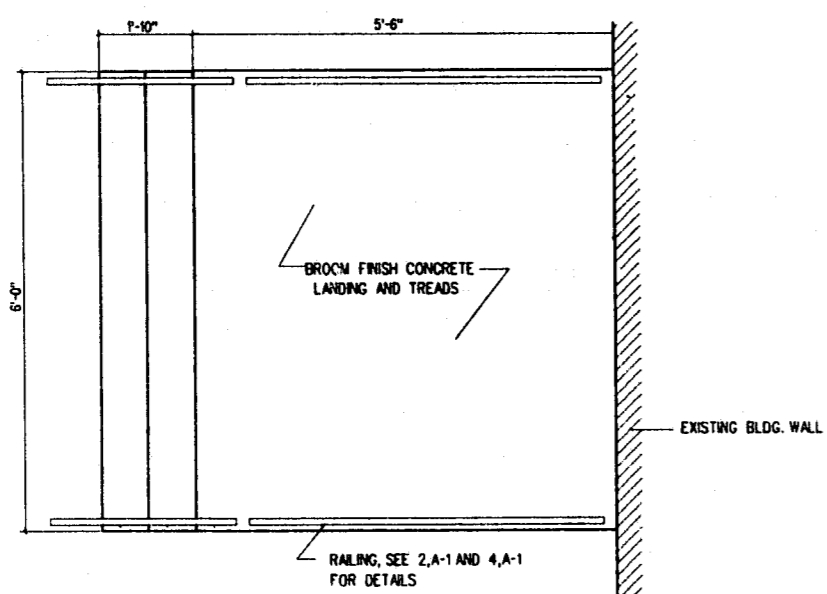

5 TYP. STAIR PLAN
No Scale