



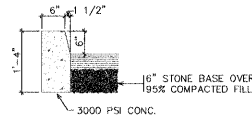


1 CURB DETAIL TYP.
N.T.S.




2 CURB + GUTTER DETAIL
N.T.S.

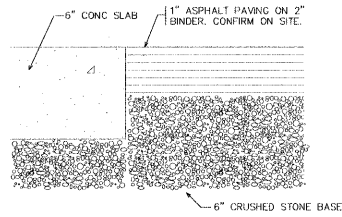


3 PAVING TRANSITION • DUMPSTER SCREEN
N.T.S.

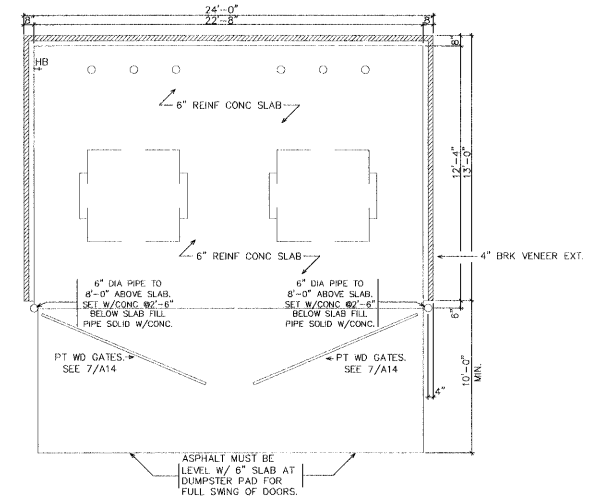


4 DUMPSTER SCREEN FLOOR PLAN
N.T.S.

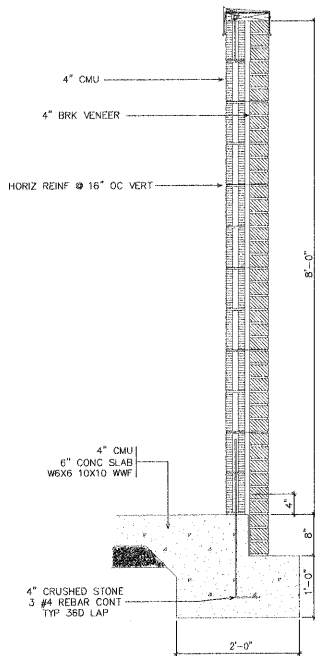

5 DUMPSTER SCREEN WALL SECTION
N.T.S.

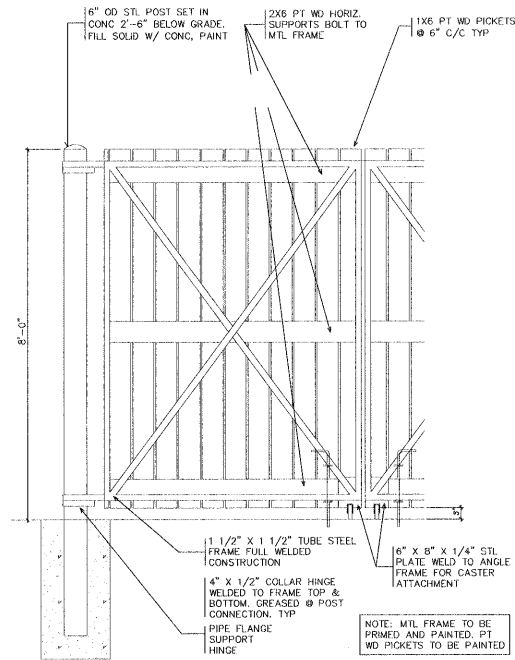

6 SCREEN GATE (1 OF 6) ELEVATION
N.T.S.

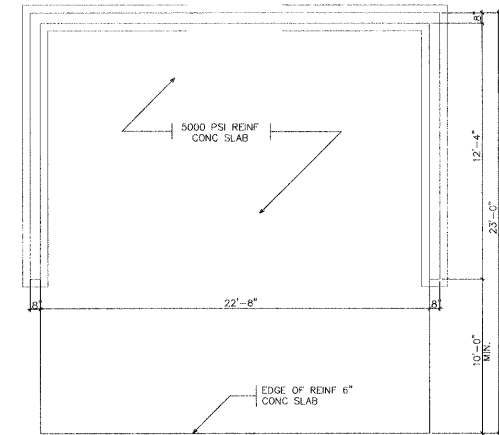

7 DUMPSTER SCREEN FOUNDATION PLAN
N.T.S.

GENERAL NOTES:
1. EXTERIOR NAILS TO BE GALVANISED.
2. BRICK TO MATCH BUILDING BRICK.

Cary Project Number
05-SP-154
APPROVED
TOWN OF CARY
Approved by *[Signature]* Date 3/31/04
Planning *[Signature]* Date 2/18/04
Engineering *[Signature]* Date 4/13/04

REVISIONS
1. 01-27-06 REVISED PER TOWN OF CARY 1st REVIEW.
2. 03-10-06 REVISED PER TOWN OF CARY 2nd REVIEW.

ADVANTAGE REALTY GROUP IV
OFFICE BUILDING
2128 HIGH HOUSE ROAD
CARY NC

SCALE: 1"=20'
ORIGINAL DATE: 12-16-05
LATEST REVISION DATE: 03-10-06
PROJECT NO: 04-157

05-SP-154

DUMPSTER DETAILS



DEVELOPMENT ENGINEERING, INC.
Professional Engineering Consultants
244 W. Millbrook Road, Raleigh, NC 27609
P. O. Box 17705, Raleigh, NC 27619
Phone: 919-847-8300
Fax: 919-847-2130
E-mail: Office@d-e-inc.com

SHEET NO.
12

FINAL PLAN - NOT RELEASED FOR CONSTRUCTION