




1 SOUTH ELEVATION
SCALE: 1/8" = 1'-0"


2 EAST ELEVATION
SCALE: 1/8" = 1'-0"

MASONRY LEGEND

-  SPLIT-FACED BLOCK (OLDCASTLE; A505 PEDAL; CULTURED STONE)
-  BRICK (TRIANGLE BRICK; OXFORD RED)

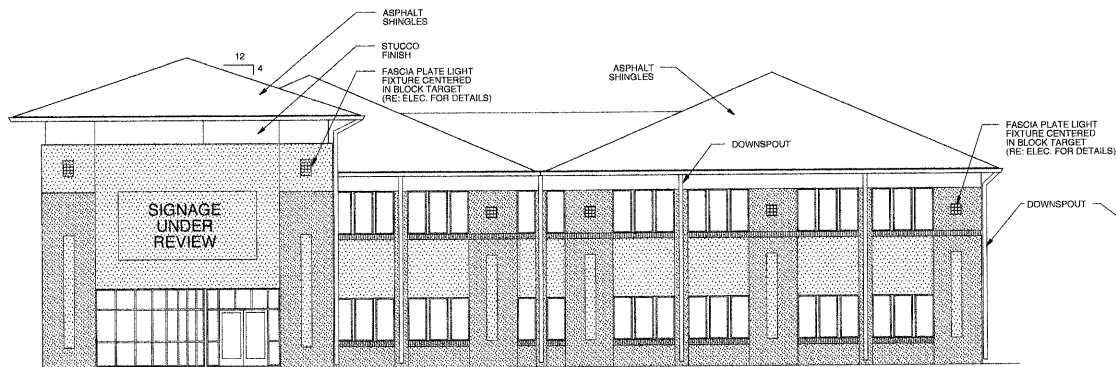

3 NORTH ELEVATION (TOWER OUTER FASADE)
SCALE: 1/8" = 1'-0"

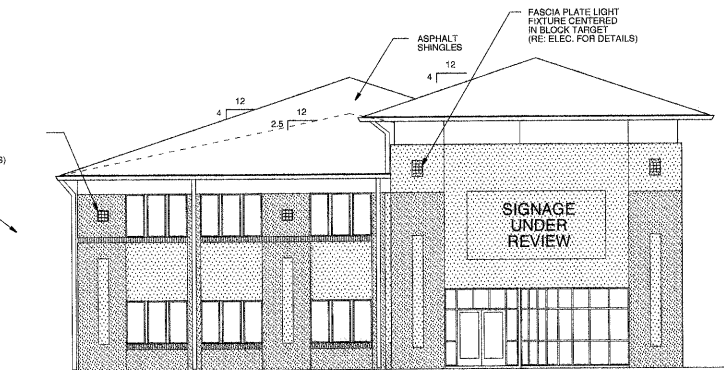

4 WEST ELEVATION (TOWER OUTER FASADE)
SCALE: 1/8" = 1'-0"

Cary Project Number 05-SP-154
APPROVED
TOWN OF CARY
Approved by *[Signature]* Date *3/21/11*
Planning *[Signature]* Date *3/23/11*
Engineering *[Signature]* Date *4/12/11*

PROJECT TITLE
ADVANTAGE GROUP REALTY IV
2120 HIGH HOUSE ROAD
CARY, NORTH CAROLINA
PROJECT NO.
0501a
DRAWING TITLE
ELEVATIONS

SHEET 1 OF 3

AI

PLOT DATE 4/11/06

This original sheet is 24" x 36". Other dimensions indicated if not shown.
All information on this sheet is the property of Weeks Turner Architecture and may not be duplicated in whole or in part without written authorization from Weeks Turner Architecture. ©2011