




HagerSmith
Design PA

Architecture
Landscape Architecture
Planning
Interior Design


PO Box 1308
300 South Dawson Street
Raleigh, North Carolina 27602
Fax: 919.828.4050

919.828.5547

© Copyright 1998

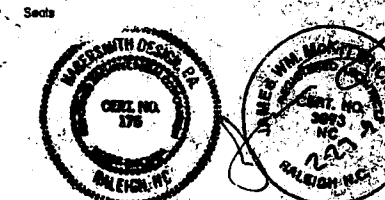

Associates / Consultants

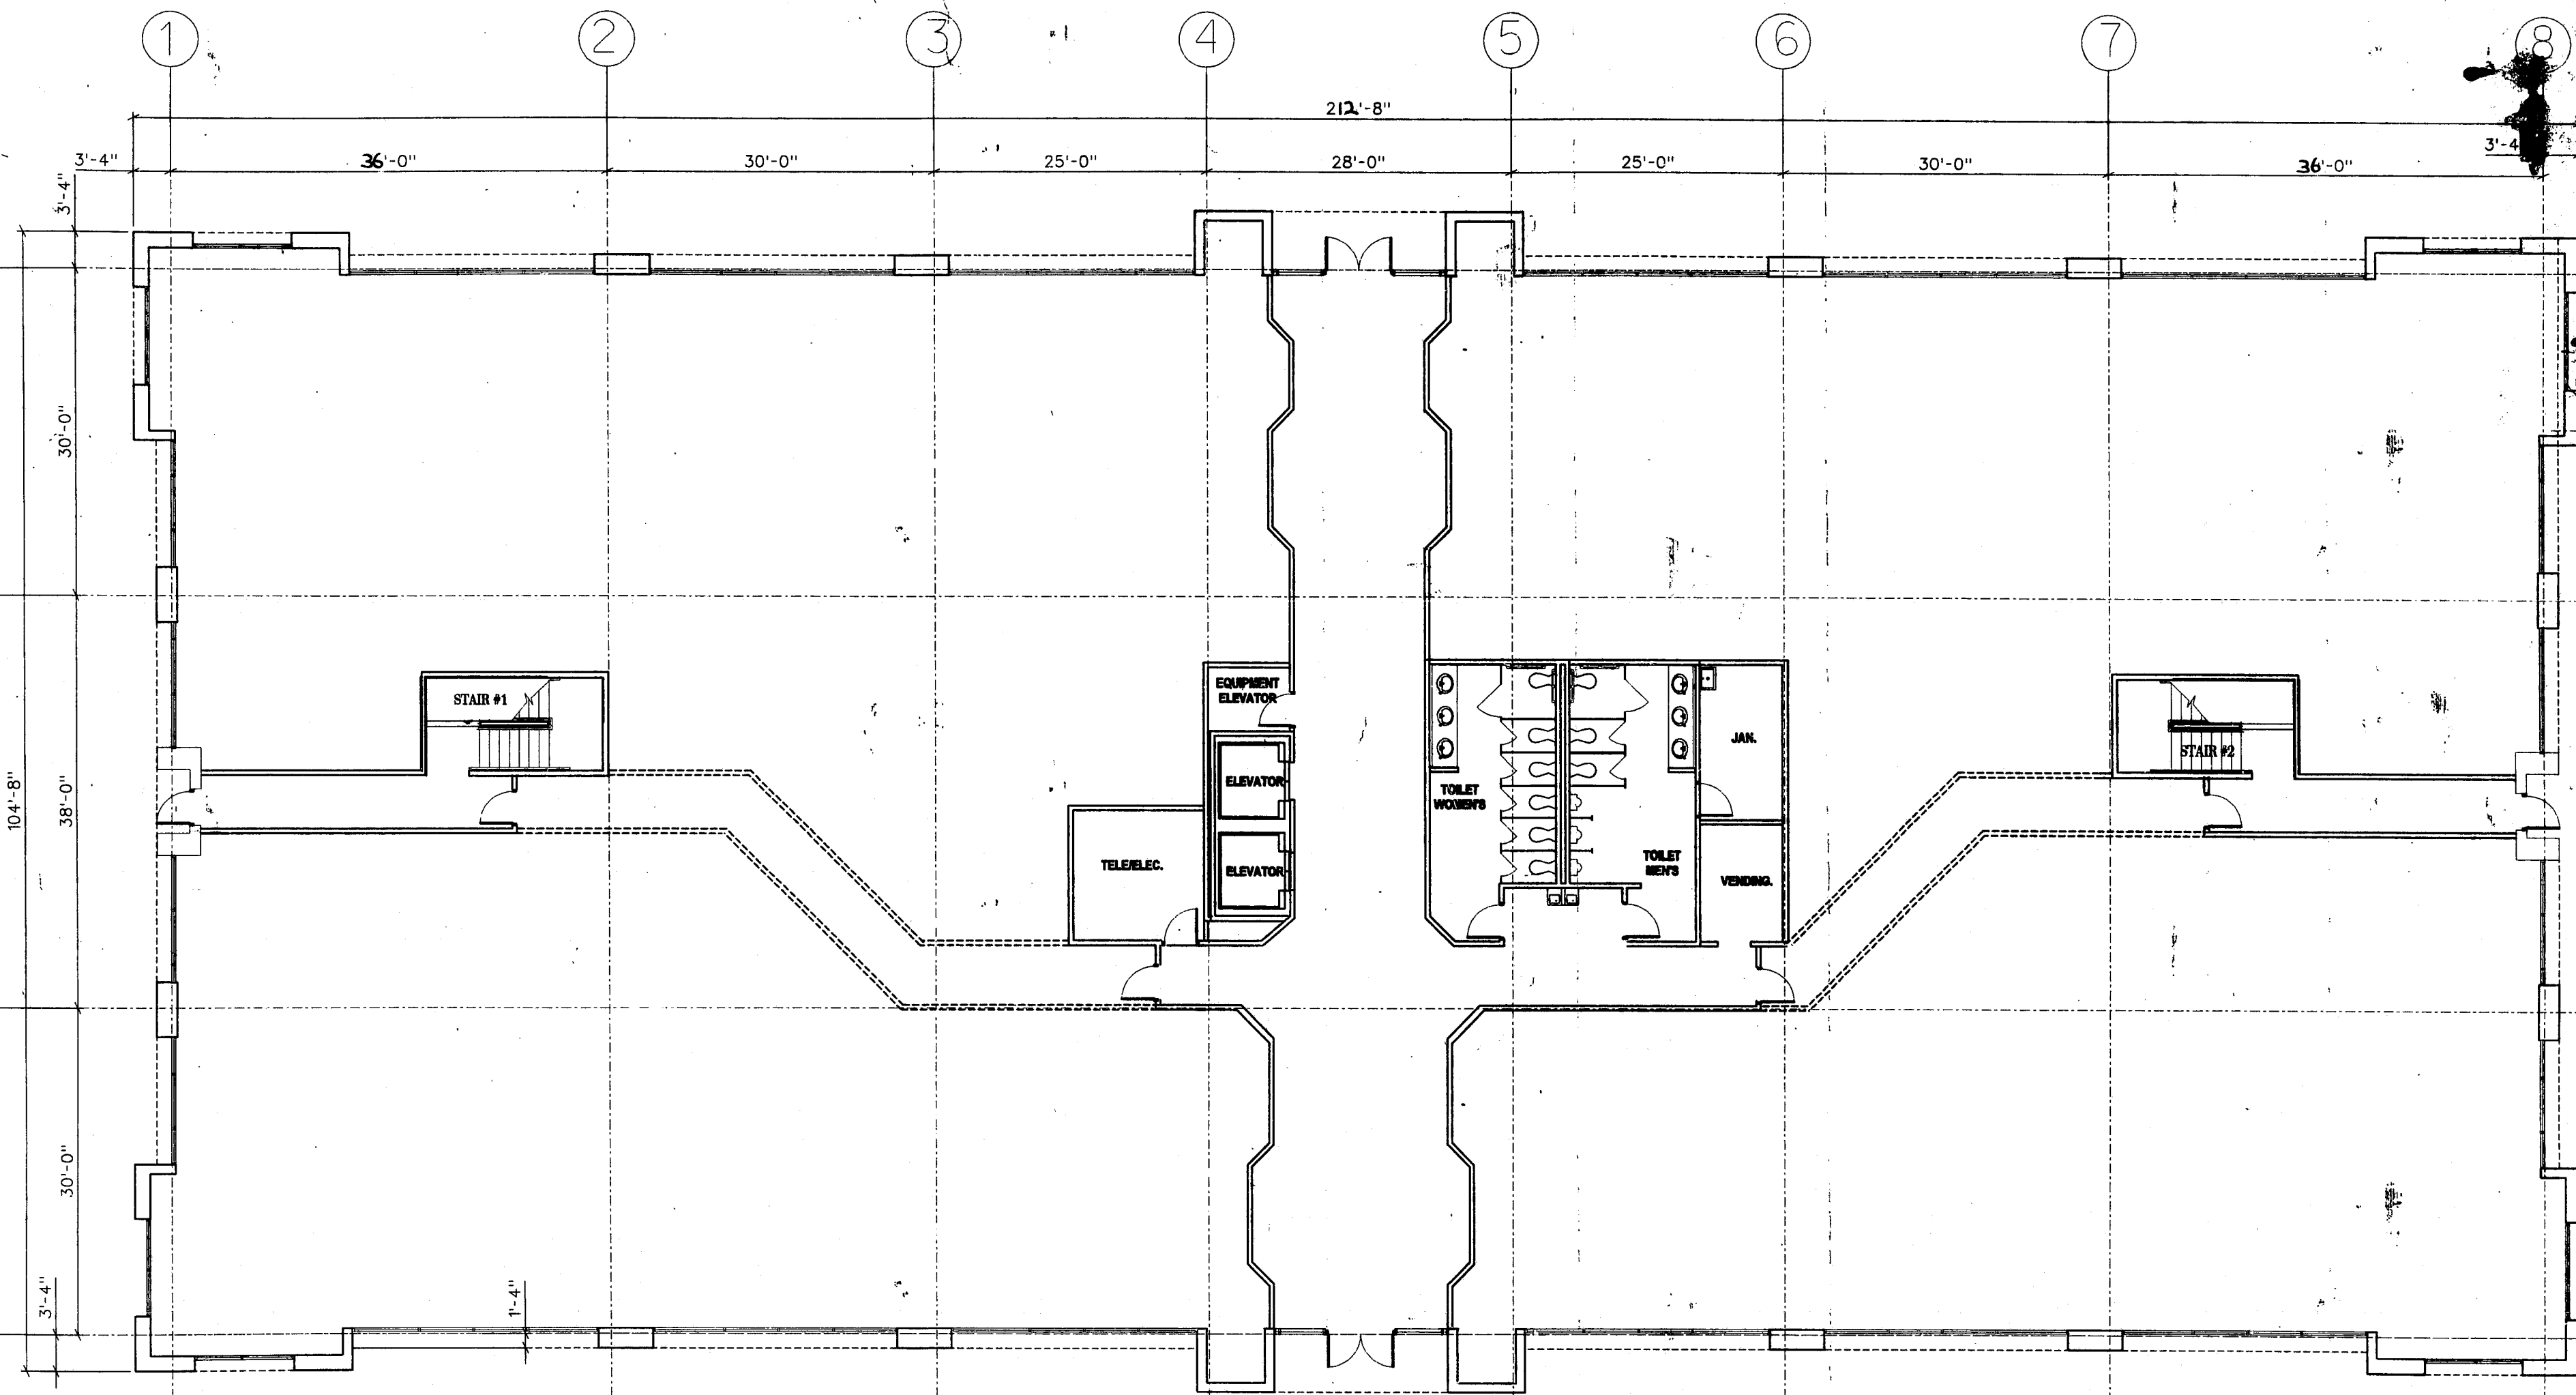

NOTE
NO CHANGES TO ANY ASPECT OF THIS SITE PLAN, INCLUDING BUT NOT LIMITED TO LANDSCAPING, GRADING, BUILDING ELEVATIONS (ESPECIALLY COLORS), LIGHTING, OR UTILITIES WILL BE MADE WITHOUT THE APPROVAL OF THE DEVELOPMENT REVIEW GROUP OF THE DEPARTMENT OF DEVELOPMENT SERVICES.

1 FLOOR PLAN
A-1 1/8" = 1'-0"

APPROVED
DRC
3/3/00

PRELIMINARY
SUBJECT TO REVIEW

SHEET 7A

Project: 89-327
2701 AERIAL CENTER PARKWAY

Client:
PIZZAGALLI PROPERTIES, L.L.C.
2701 AERIAL CENTER PARKWAY

Revision	Number	Description	Date

Drawn By: CAC
Checked By: CAC
Date Issued: 2/23/98