




1. MATERIALS OVERLAY


CLUBHOUSE - RIGHT SIDE ELEVATION  
SCALE: 1/16" = 1'-0"

TOTAL FACADE AREA: 1204 SF  
 AREA OF WINDOWS AND DOORS: 182 SF  
 TOTAL WALL AREA FOR MATERIAL CALCULATIONS: 212 SF  
 REQUIRED BRICK/STONE/CAST CONC.:  
 COMMERCIAL AND MIXED-USES (TOTAL WALL AREA X .75): N/A SF  
 ATTACHED RESIDENTIAL BLDGS. (0.19 X .35): 286 SF

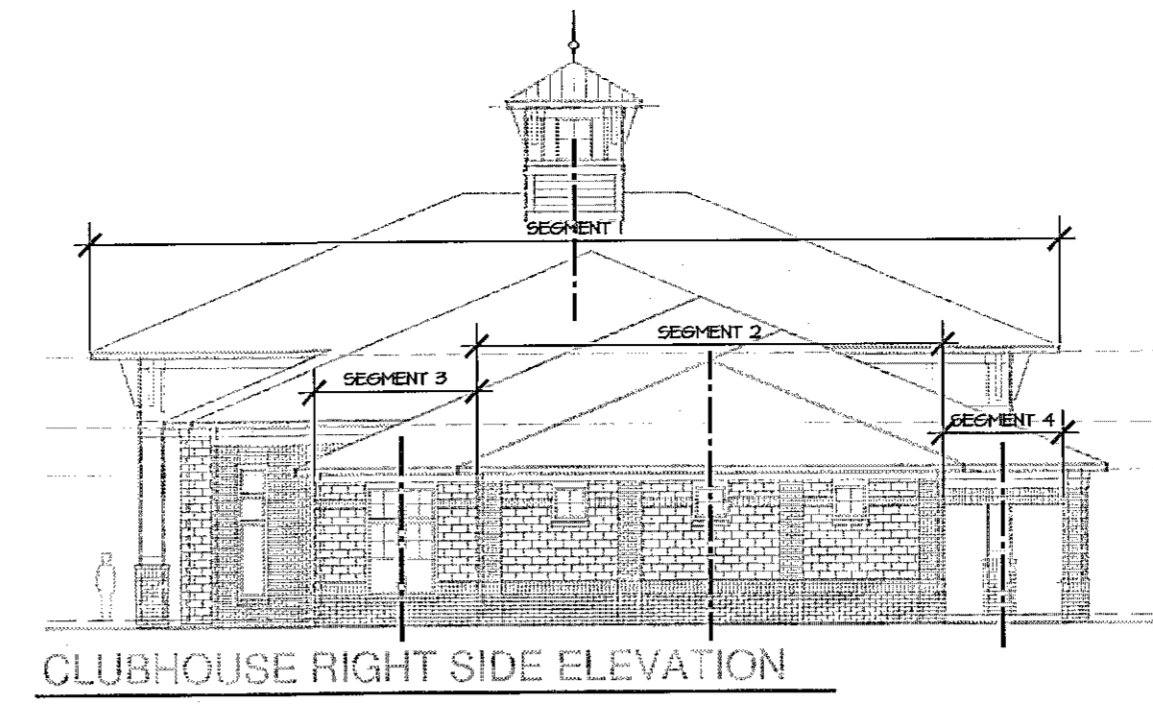


2. COMPOSITION OVERLAY

CLUBHOUSE - RIGHT SIDE ELEVATION  
SCALE: 1/16" = 1'-0"

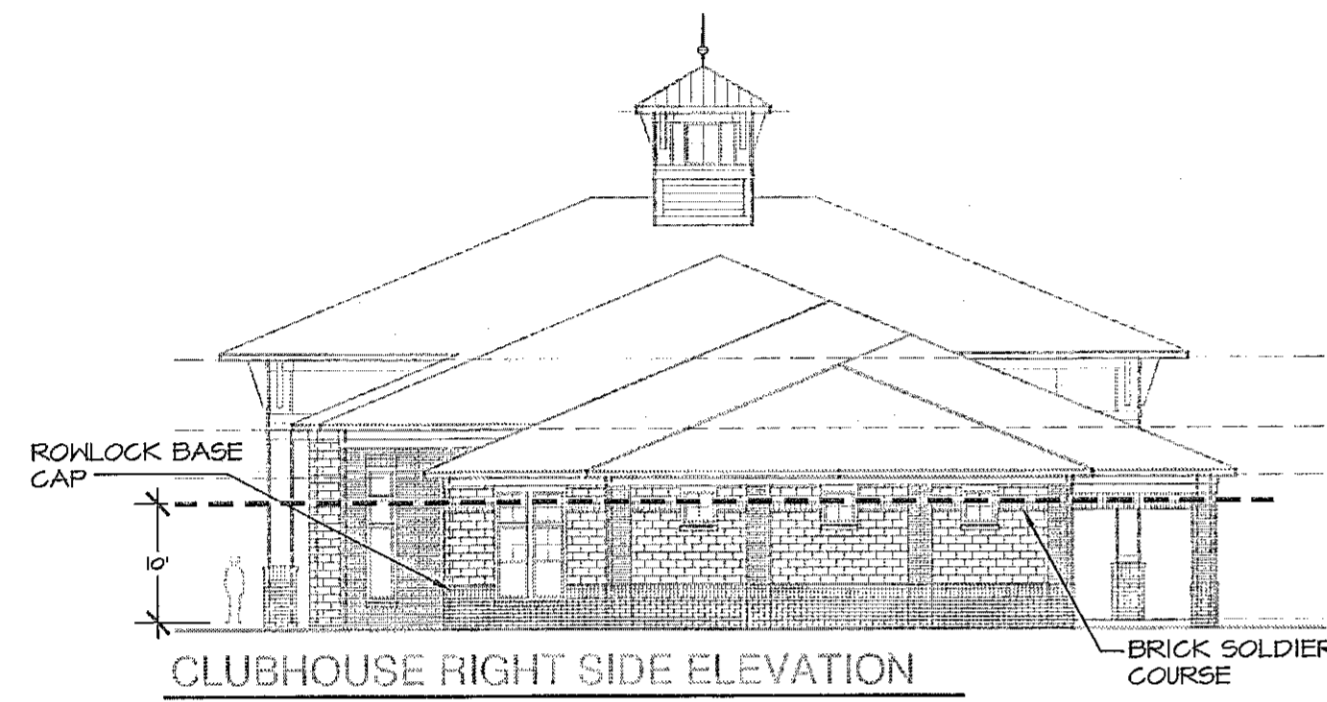

3. SCALE OVERLAY

CLUBHOUSE - RIGHT SIDE ELEVATION  
SCALE: 1/16" = 1'-0"

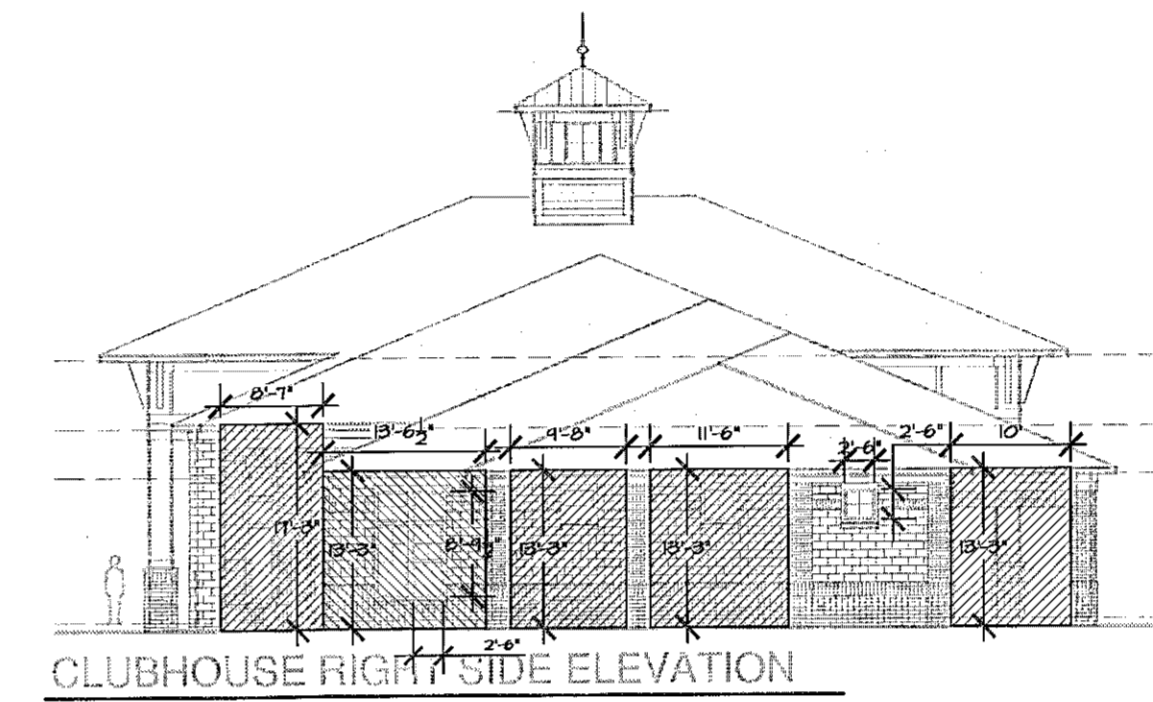

4. PROPORTION OVERLAY

CLUBHOUSE - RIGHT SIDE ELEVATION  
SCALE: 1/16" = 1'-0"


NOTES:

- TRANSPARENCY OVERLAY (#6) IS APPLICABLE (SEE FRONT AND REAR ELEVATIONS FOR TWO REQUIRED ELEVATION OVERLAYS).



5. RHYTHM OVERLAY


CLUBHOUSE - RIGHT SIDE ELEVATION  
SCALE: 1/16" = 1'-0"

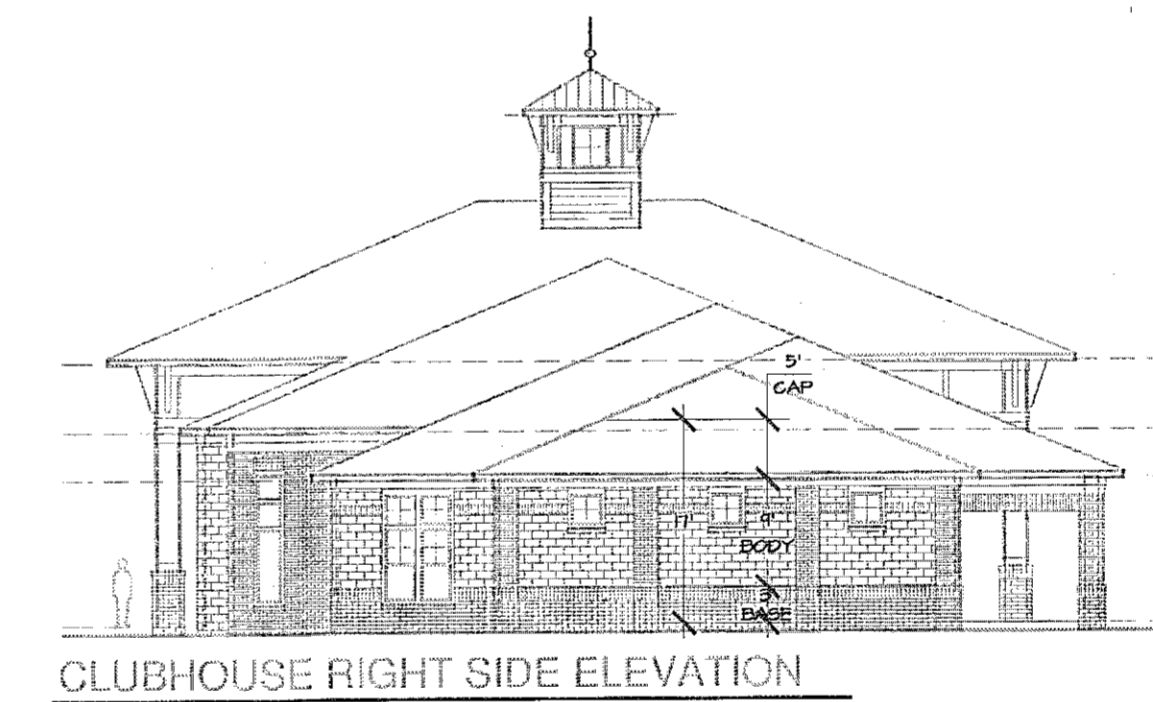

7. ARTICULATION OVERLAY

CLUBHOUSE - RIGHT SIDE ELEVATION  
SCALE: 1/16" = 1'-0"

TOTAL BUILDING HEIGHT: 17'-0"  
 MIN. HEIGHT OF BODY (50% OF BLDG. HEIGHT): 8'-6"

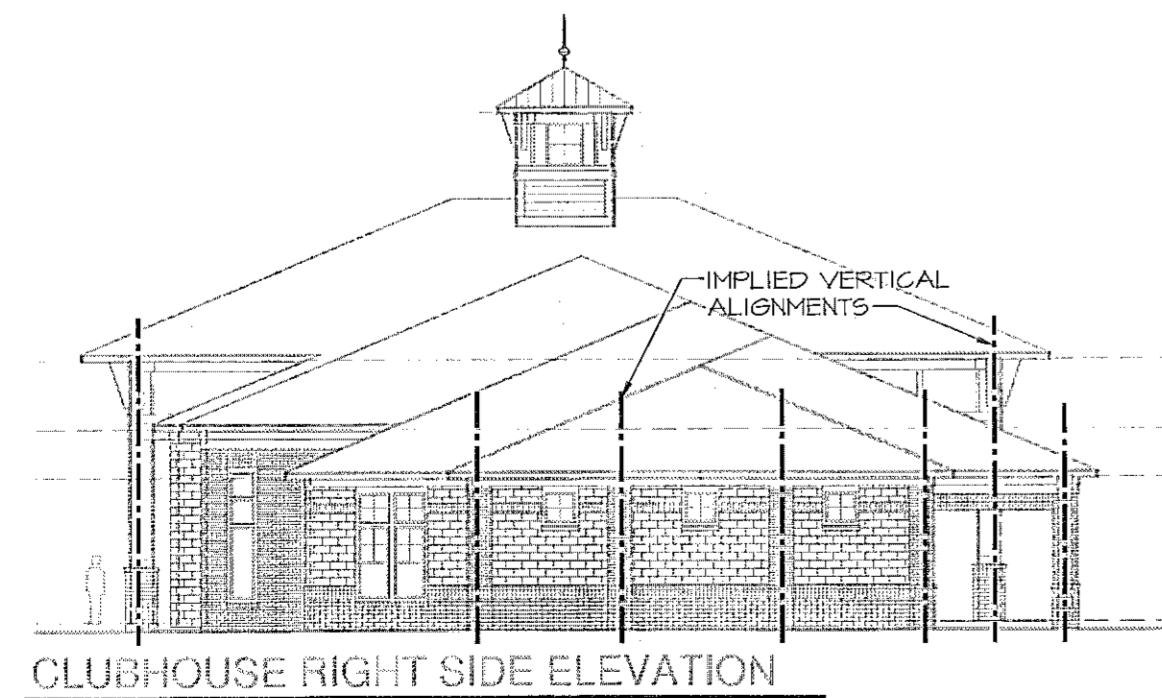

8. EXPRESSION OVERLAY

CLUBHOUSE - RIGHT SIDE ELEVATION  
SCALE: 1/16" = 1'-0"




9. COLOR OVERLAY

CLUBHOUSE - RIGHT SIDE ELEVATION  
SCALE: 1/16" = 1'-0"

NOTE: ACCENT COLOR A-2 NOT SHOWN ON COLOR OVERLAY FOR CLARITY. TRIM AREA NOT SHOWN COLORED IS A-2.

- P-1 (BRICK, DARK CRIMSON VELOUR)
- P-2 (PAINT, PRAIRIE GRASS)
- P-3 (STONE, EGGSHELL)
- A-1 (PAINT, ROOKHOOD TERRA COTTA)
- A-2 (PAINT, WHITE)

15-SP-013  
 HTE#: 15-0993  
 Approved by the Town of Cary  
 Development Review Committee  
 Planner: *KAL* Date: *1 Apr 2016*

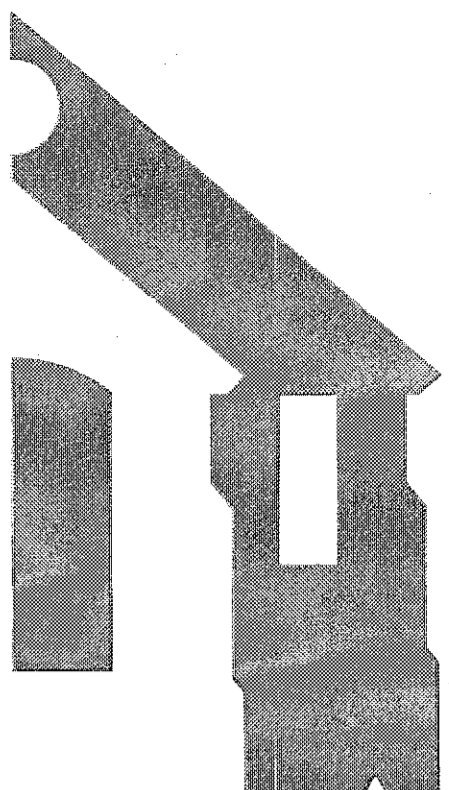

**WLA**  
 WATTS LEAF ARCHITECTS, PA  
 101 North McDowell Street Suite 112  
 Charlotte, North Carolina 28204  
 PH 704 376 1200 FX 704 376 5111



**Alston Town Center**  
 Cary, North Carolina  
 a multifamily community for  
**Woodfield Investments, LLC**

13 AUG.2015  
 11 JUNE2015

PROJECT	1506
DATE	9 APR15
DRAWN BY	AMP
CHECKED BY	CMW

CARY DESIGN OVERLAYS CLUBHOUSE

**ASD-27**