




1. MATERIALS OVERLAY


CLUBHOUSE - LEFT SIDE ELEVATION
SCALE: 1/16" = 1'-0"

TOTAL FACADE AREA: 496_SF
 AREA OF WINDOWS AND DOORS: 312_SF
 TOTAL WALL AREA FOR MATERIAL CALCULATIONS: 680_SF
 REQUIRED BRICK/STONE/CAST CONC.:
 COMMERCIAL AND MIXED-USES (TOTAL WALL AREA X .75): N/A_SF
 ATTACHED RESIDENTIAL BLDGS. (600 X .35): 232_SF

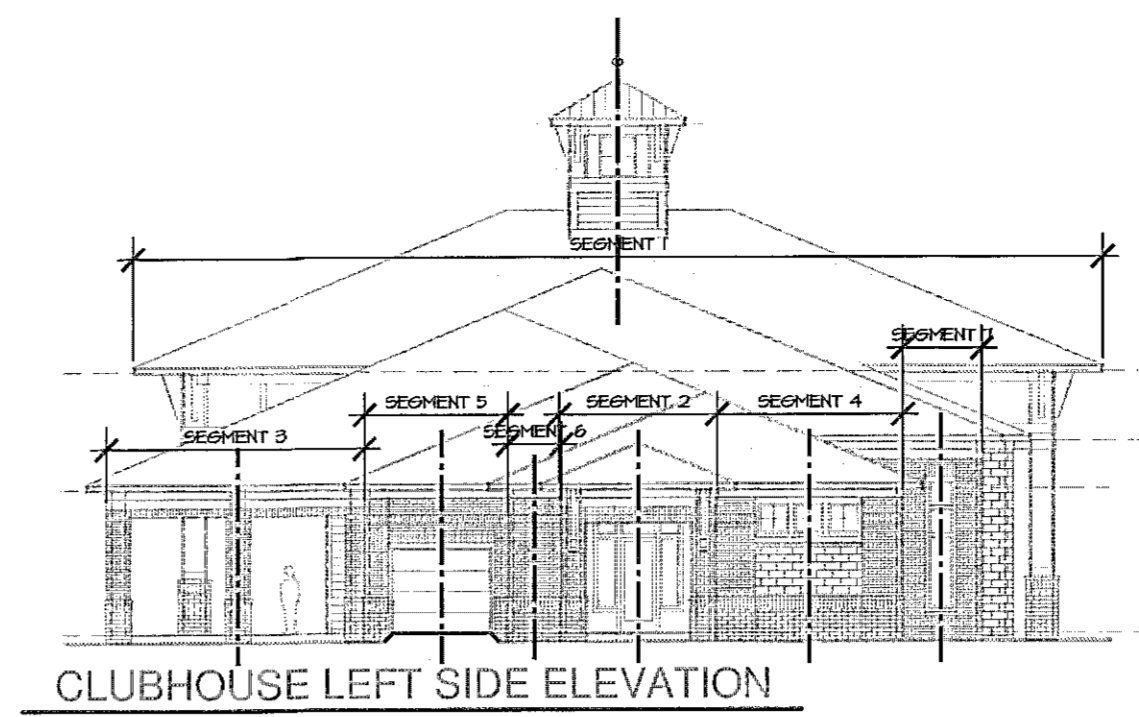


2. COMPOSITION OVERLAY

CLUBHOUSE - LEFT SIDE ELEVATION
SCALE: 1/16" = 1'-0"

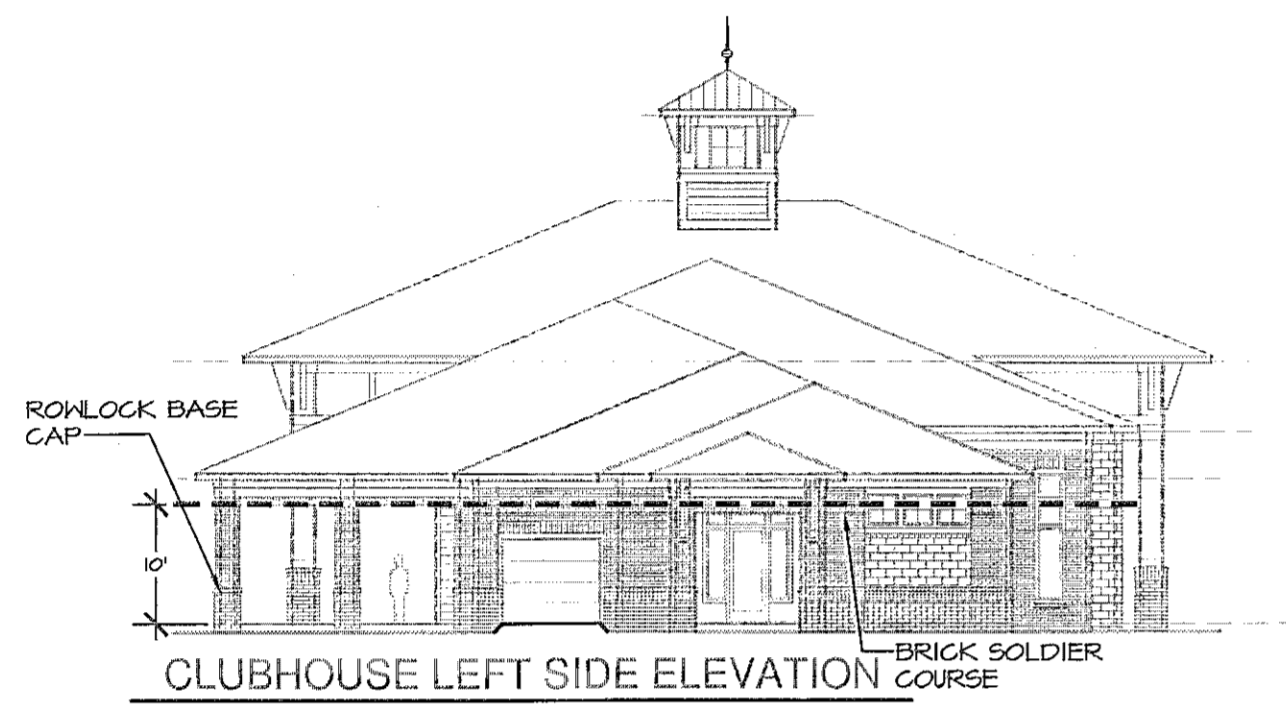

3. SCALE OVERLAY

CLUBHOUSE - LEFT SIDE ELEVATION
SCALE: 1/16" = 1'-0"

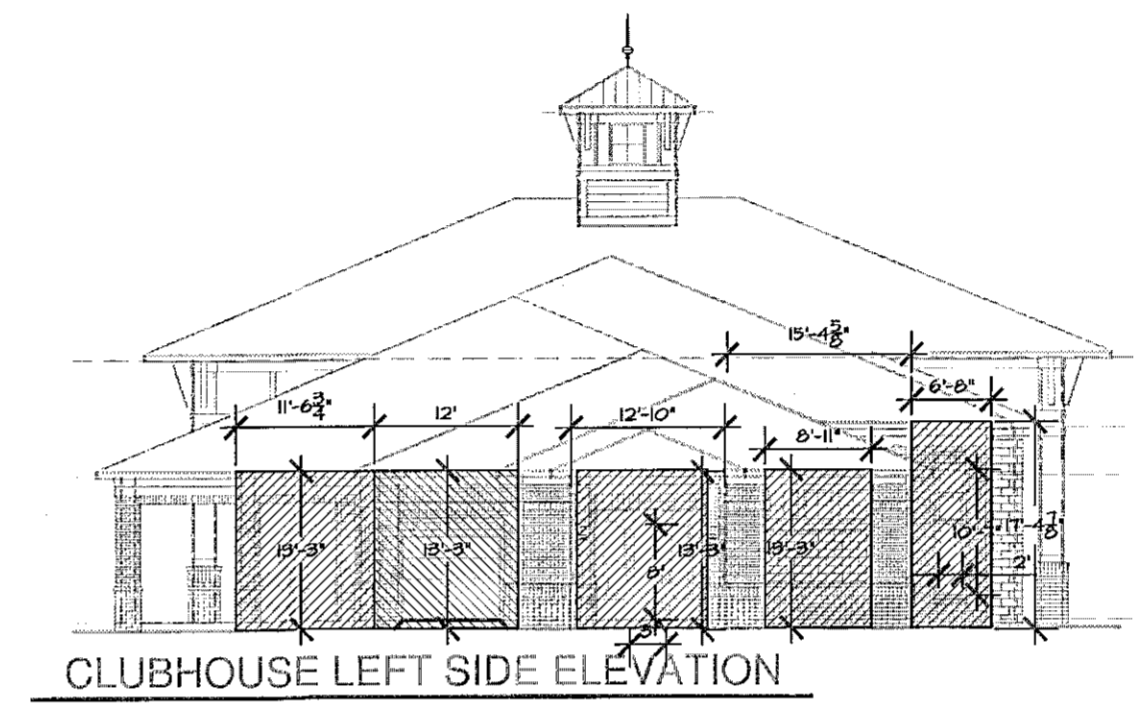


4. PROPORTION OVERLAY

CLUBHOUSE - LEFT SIDE ELEVATION
SCALE: 1/16" = 1'-0"


NOTES:

1. TRANSPARENCY OVERLAY (#6) IS APPLICABLE (SEE FRONT AND REAR ELEVATIONS FOR TWO REQUIRED ELEVATION OVERLAYS).

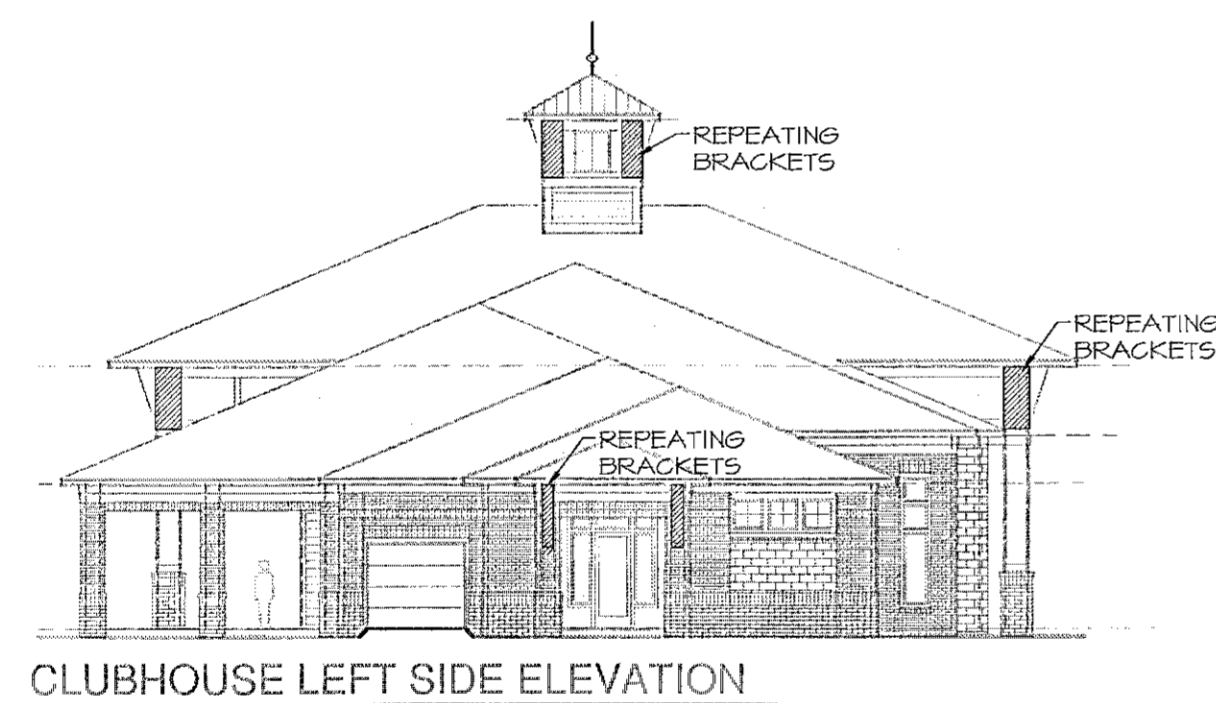

5. RHYTHM OVERLAY


CLUBHOUSE - LEFT SIDE ELEVATION
SCALE: 1/16" = 1'-0"

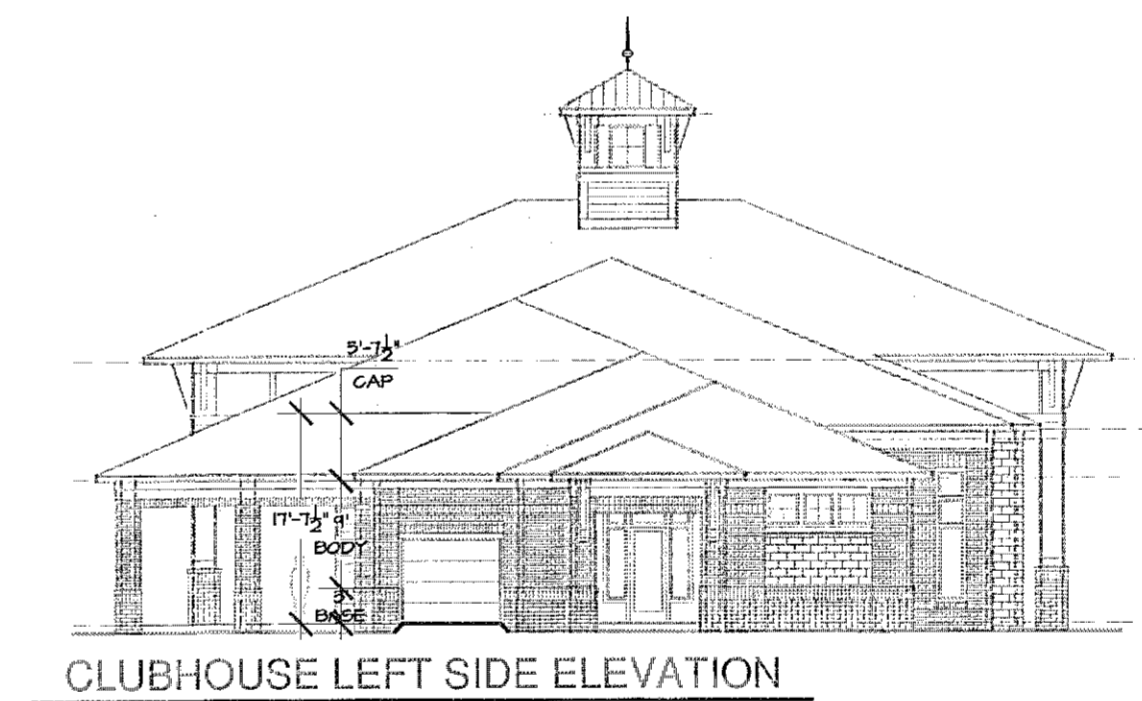

7. ARTICULATION OVERLAY

CLUBHOUSE - LEFT SIDE ELEVATION
SCALE: 1/16" = 1'-0"

TOTAL BUILDING HEIGHT: 17'-7 1/2"
 MIN. HEIGHT OF BODY (50% OF BLDG. HEIGHT): 8'-10"

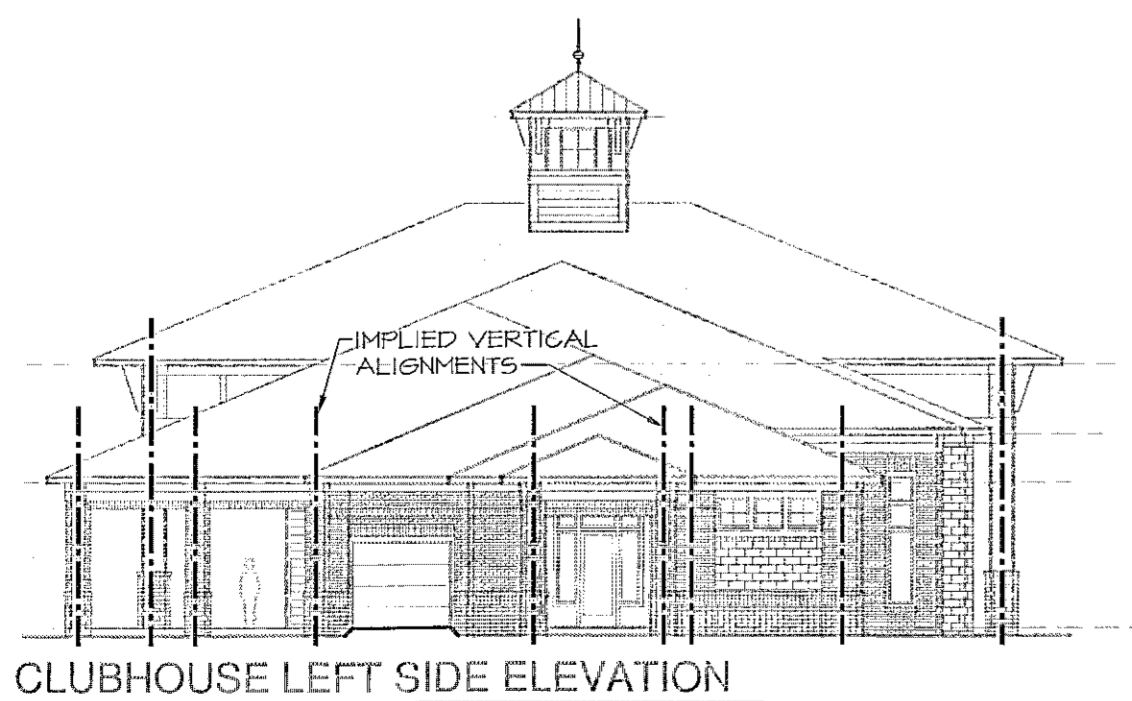

8. EXPRESSION OVERLAY

CLUBHOUSE - LEFT SIDE ELEVATION
SCALE: 1/16" = 1'-0"



9. COLOR OVERLAY

CLUBHOUSE - LEFT SIDE ELEVATION
SCALE: 1/16" = 1'-0"


NOTE: ACCENT COLOR A-2 NOT SHOWN ON COLOR OVERLAY FOR CLARITY. TRIM AREA NOT SHOWN COLORED IS A-2.

15-SP-013
 HTE#: 15-0993
 Approved by the Town of Cary
 Development Review Committee

Planner: *W. H. H.* Date: *1 Apr 2016*



WLA
 WATTS LEAF ARCHITECTS, PA
 101 North McDowell Street, Suite 112
 Charlotte, North Carolina 28204
 PH 704 376 1200 FX 704 376 5111

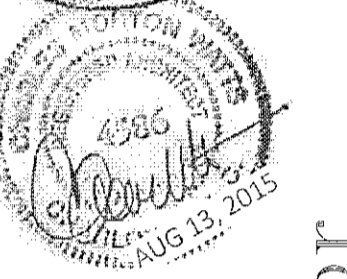

Alston Town Center
 Cary, North Carolina
 a multifamily community for
Woodfield Investments, LLC

13 AUG.2015
 11 JUNE2015

PROJECT	1506
DATE	9 APR15
DRAWN BY	AMP
CHECKED BY	CMW

CARY DESIGN
 OVERLAYS
 CLUBHOUSE

ASD-29