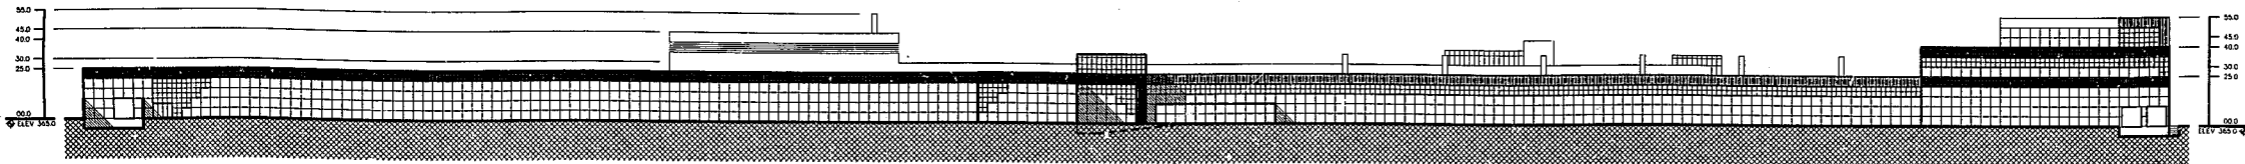





BAHLEN / AUSTIN FOODS - PROPOSED SPECIALTY FOODS FACILITY
MACGREGOR PARK - CARY, NORTH CAROLINA


BELOAN CORPORATION
10000 ANDERSON WAY, CINCINNATI, OHIO 45242



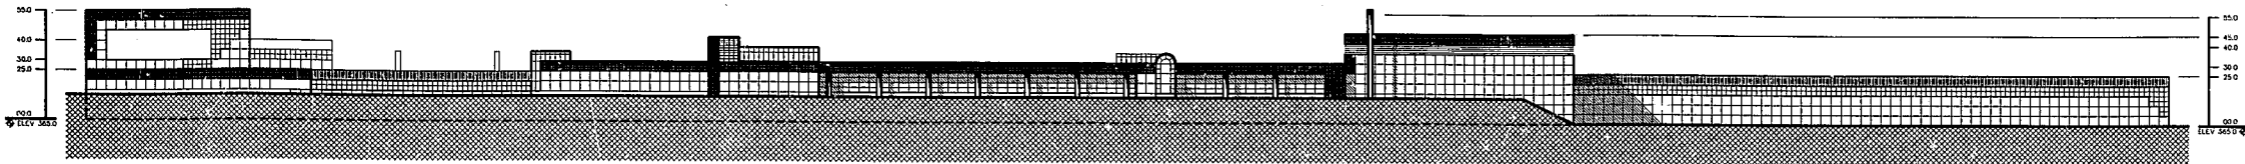
SOUTH ELEVATION




NORTH ELEVATION

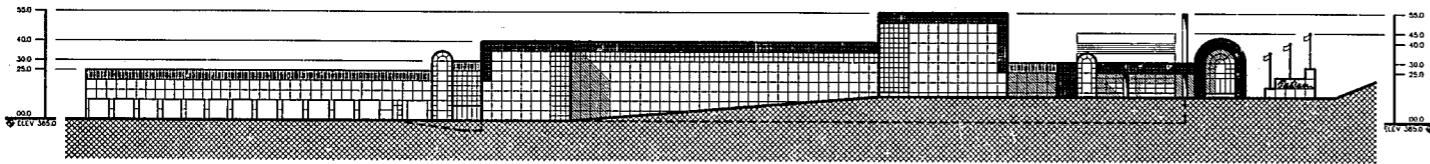

EAST ELEVATION







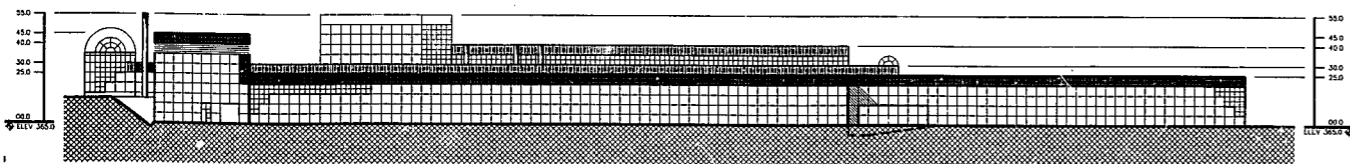



WEST ELEVATION

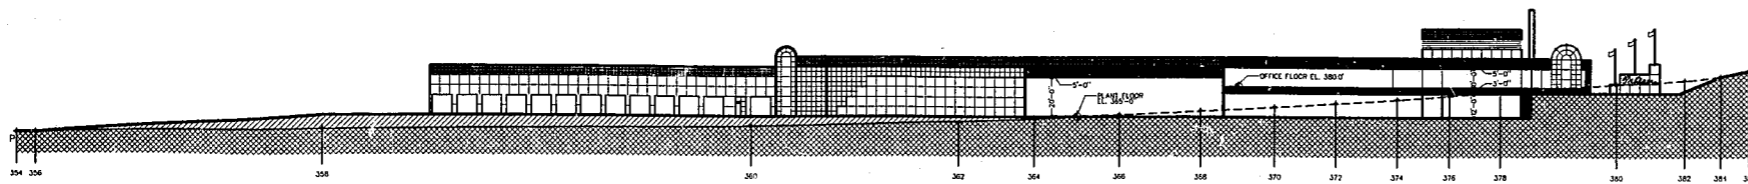

TRANSVERSE SECTION THRU SITE

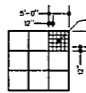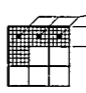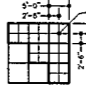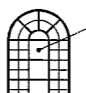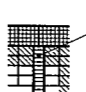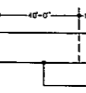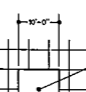KEYNOTES FOR EXTERIOR ELEVATIONS

-  EXTERIOR BUILDING FINISH CONSISTS OF 5'-0" x 5'-0" PREFORMED BRICK MASONRY PANELS WITH STEEL FRAME BACKING. INDIVIDUAL BRICK UNITS ARE 12" x 12" COLOR WALL BE IN THE LIGHT BUFF, WARM EARTHTONE RANGE WITH NORMAL LIGHT GREY MORTAR JOINTS.
-  THE TOP 5'-0" PREFORMED BRICK PANEL WHICH FORMS THE ROOF TERMINATION WILL BE A SLIGHTLY CONTRASTING COLOR IN THE RED-BROWN EARTHTONE RANGE. AT SELECTED LOCATIONS WHERE CHANGES OF ROOF ELEVATION OCCUR, OR WHERE ACCENTUATION OF FORM IS DESIRED, THE CONTRASTING UNITS WILL OCCUR IN THE VERTICAL PLANE ALSO.
-  WINDOW UNITS CONSIST OF METAL FRAMES IN UNITS OF 2'-0" x 2'-0", 2'-0" x 3'-0", 3'-0" x 2'-0" OR 3'-0" x 3'-0". COLOR OF FRAMES WILL BE BRIGHT RED HIGH GLOSS. GLASS WILL BE LIGHT TINTED BRONZE.
-  STAIRWELLS AND MAIN LOBBY WILL HAVE GLASS FRAMED FRONTS AND VAULTED GLASS CANOPIES. COLOR OF METAL FRAME COMPONENTS WILL BE BRIGHT RED TO MATCH OTHER WINDOW UNITS.
-  EXPOSED COLLARS AT THE OFFICE AREA WILL BE 2'-0" DIAMETER AND LAD WITH BRICK MASONRY UNITS OF SAME COLOR AS CHIMNEY TERMINATION BRICK.
-  COMPANY LOGO, BUILDING MOUNTED WITH NO MODIFICATIONS TO DESIGN SIGN WILL BE PLASTIC, ILLUMINATED. BRIGHT RED COLOR. THIS RED CORRESPONDS TO RED WINDOW MULLIONS. BRIGHT BLUE FIELD WITH WHITE LETTERS.
-  TRUCK DOCK DOORS 10'-0" x 10'-0" PAINTED BRIGHT RED TO MATCH WINDOW FRAMES.
-  BOILER STACK WILL BE BRIGHT BLUE. POWER PLANT COOLING TOWER LOUVERS WILL BE HORIZONTAL CONTRASTING TYPE PAINTED BRIGHT RED COLOR.

THIS DOCUMENT SHALL BE USED ONLY FOR PLAN APPROVAL

DRAWN: EAMKRECH
CHECKED: LW.GILLIAM
DATE: 6-9-86
ISSUED: PLANNING REVIEW

REVISIONS			
NO.	DATE	NO.	DATE

PROJECT NUMBER
3840

DRAWING TITLE
EXTERIOR ELEVATIONS

SHEET
8
OF